



3 Kent Lea, Kendal
£360,000



3 Kent Lea

Kendal

Occupying a peaceful position within a well regarded area of Kendal, this detached true bungalow offers spacious accommodation, attractive gardens and excellent practicality. Well presented throughout and ready to move into, the property provides an exciting opportunity for buyers seeking a home they can enjoy immediately whilst also offering scope for modernisation over time.

The accommodation is arranged across a single level and offers generously proportioned living space throughout. A bright and spacious sitting room provides an inviting environment for everyday living. The kitchen is arranged with an adjoining dining area, creating a practical and sociable space at the heart of the home. A sun room provides a welcoming entrance and additional reception space.

The bungalow offers three bedrooms, including a principal bedroom benefitting from en suite facilities. A shower room serves the remaining accommodation, while the layout provides comfortable and adaptable living space suited to a variety of buyers.

Externally, the property enjoys attractive gardens with established planting, a pond and a variety of seating areas creating an appealing outdoor environment. A garage with adjoining utility room provides excellent practicality and storage, whilst driveway parking adds further convenience. Solar panels have also been installed, contributing to the property's overall efficiency. Combining spacious accommodation, attractive outdoor space and exciting potential for modernisation, this is a superb opportunity to acquire a detached bungalow within a peaceful yet convenient location.

EPC Rating D. Council tax currently D.

Council Tax band: D



GARDEN


GARAGE

Single Garage

OFF STREET

1 Parking Space



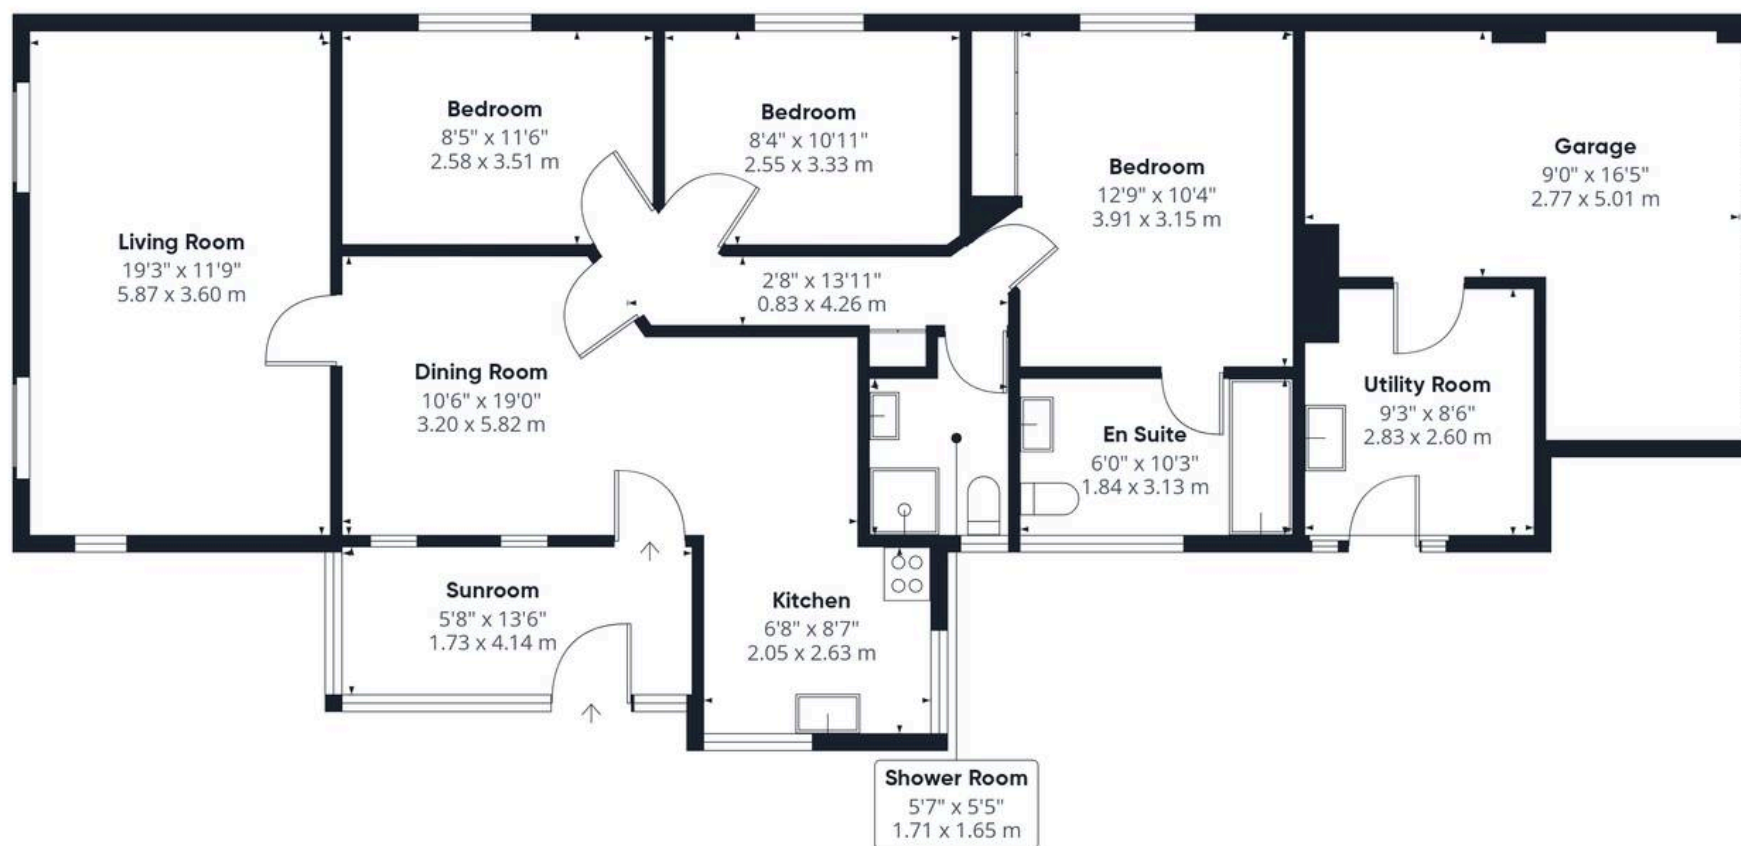

Approximate total area⁽¹⁾

1291 ft²

119.8 m²

(1) Excluding balconies and terraces

Calculations reference the RICS IPMS 3C standard. Measurements are approximate and not to scale. This floor plan is intended for illustration only.

GIRAFFE360





THW Estate Agents

112 Stricklandgate, Kendal - LA9 4PU

01539 815700 • kendal@thwestateagents.co.uk • www.thwestateagents.co.uk

Please note that descriptions, photographs and plans are for guidance only. Services and appliances have not been tested, measurements are approximate and alterations may not have necessary consents. Contact us for property availability and important details before travelling or viewing properties. THW Estate Agents Ltd is a separate legal entity to the solicitor firm of THW Legal Ltd which has different ownership and clients of THW Estate Agents Ltd do not have the same protection as those of THW Legal Ltd.