



172a Fulham Road
London
SW10 9PR

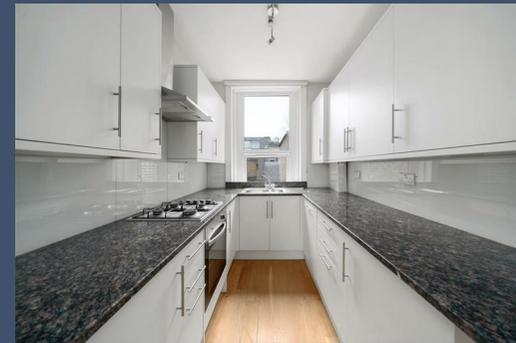





172a Fulham Road
£2,750 Per Month

 


FULHAM ROAD, SW10

Approx. Gross Internal Floor Area

714 Sq. ft/66.35 Sq. m



GROUND FLOOR

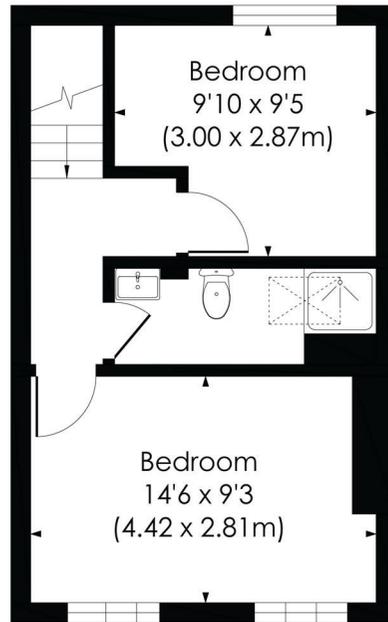

FIRST FLOOR


© Pixangle Property Marketing Ltd, info@pixangle.com Tel: 0208 870 2118



This floor plan has been prepared for the purpose of illustration only in accordance with the latest RICS code of measuring practice and is not to scale. All measurements and areas are approximate and whilst every effort has been made to ensure the accuracy of the plan contained here, no responsibility is taken for any error, omission or misstatement.

Local Authority: Kensington and Chelsea
Kensington and Chelsea
Council Tax Band: G

EPC Rating: C

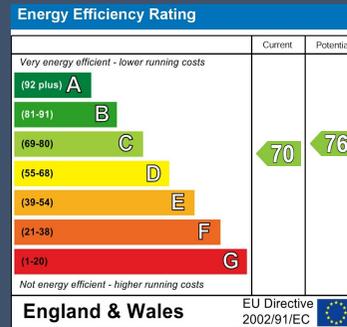

Agents Note: Whilst every care has been taken to prepare these particulars, they are for guidance purposes only. All measurements are approximate and are for general guidance purposes only and whilst every care has been taken to ensure their accuracy, they should not be relied upon and potential buyers/tenants are advised to recheck the measurements



Property Management
56 Sloane Square
London
SW1W 8AX



Contact

020 7244 4485

enquire@eccord.com

www.eccord.com



ECCORD

LONDON