



26 Partisan Green, Kingswood

Warrington

Offers in Region of £325,000


HALTON KELL
ESTATE AGENTS

26 Partisan Green

Kingswood, Warrington

Council Tax band: D

Tenure: Freehold


EPC Energy Efficiency Rating: C

EPC Environmental Impact Rating: C

- FREEHOLD TITLE
- MODERN DETACHED HOUSE
- SOUGHT AFTER LOCATON
- GENEROUS SIZED LOUNGE
- SEPERATE STUDY/PLAYROOM
- THREE DOUBLE BEDROOMS
- EN-SUITE TO MAIN
- CLOSE TO MOTORWAY & AMENITIES
- GREAT LOCATION FOR PRIMARY AND HIGH SCHOOLS
- VERY MOTIVATED SELLERS - PLEASE CALL TO VIEW



Approx Gross Internal Area
93 sq m / 1000 sq ft

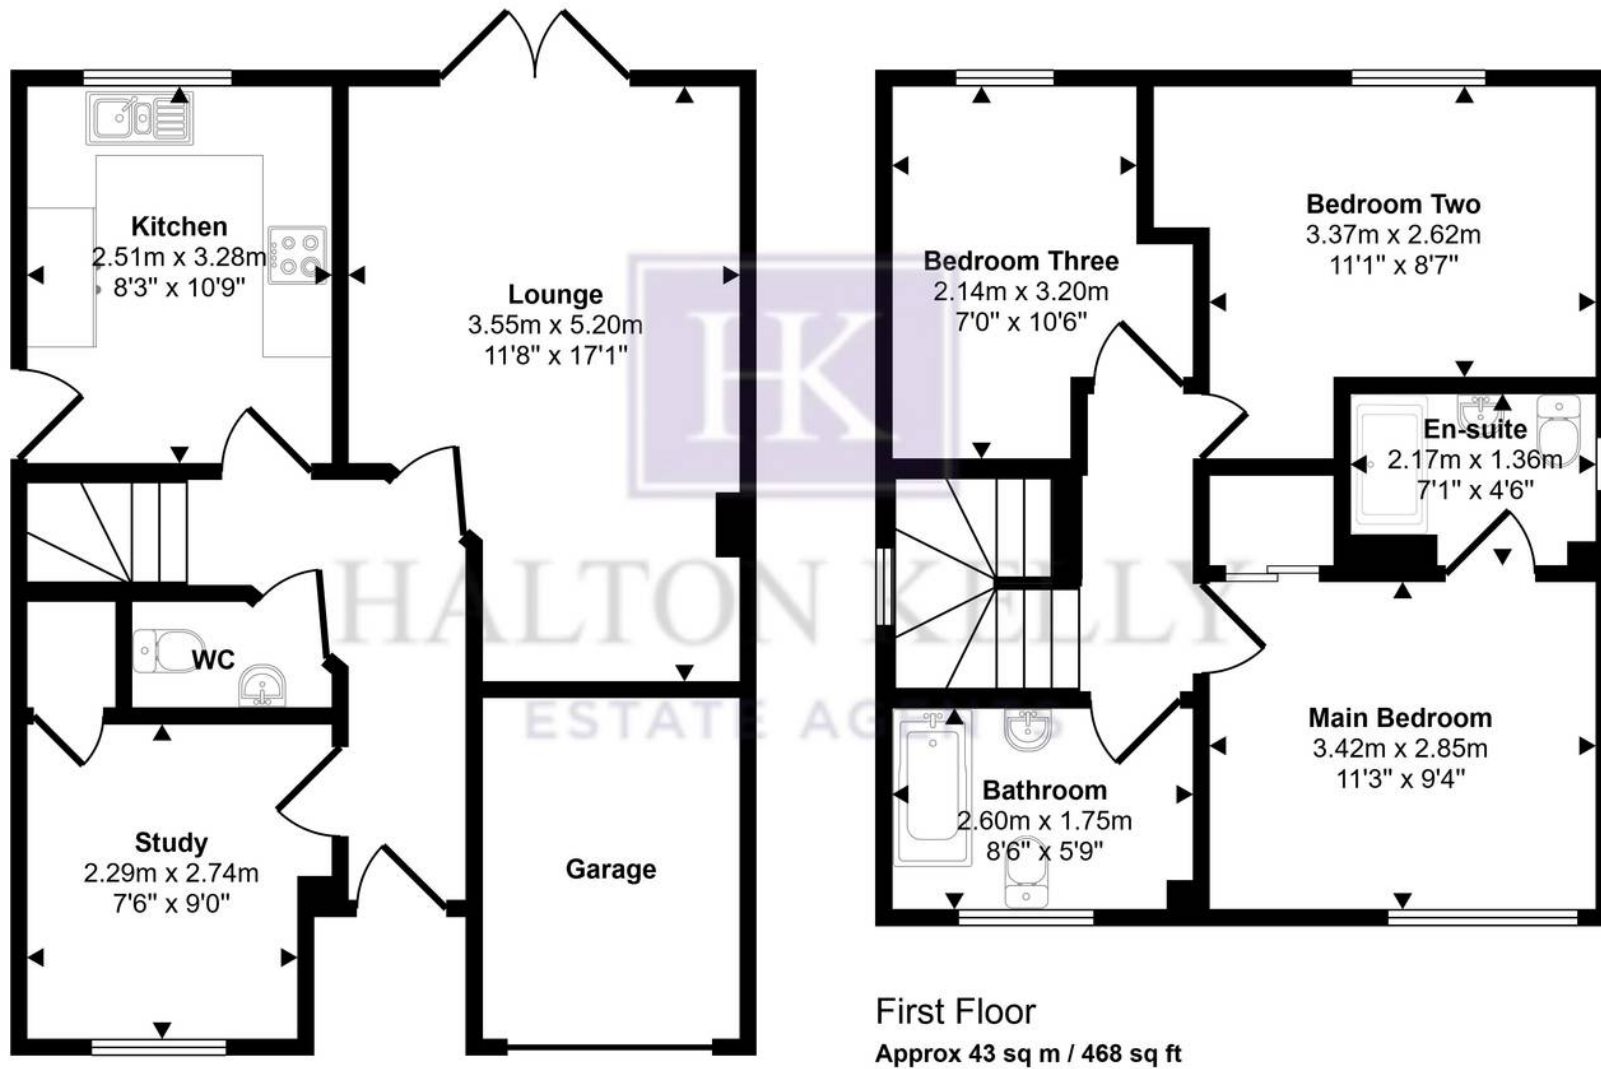

Ground Floor
Approx 49 sq m / 532 sq ft

This floorplan is only for illustrative purposes and is not to scale. Measurements of rooms, doors, windows, and any items are approximate and no responsibility is taken for any error, omission or mis-statement. Icons of items such as bathroom suites are representations only and may not look like the real items. Made with Made Snappy 360.