


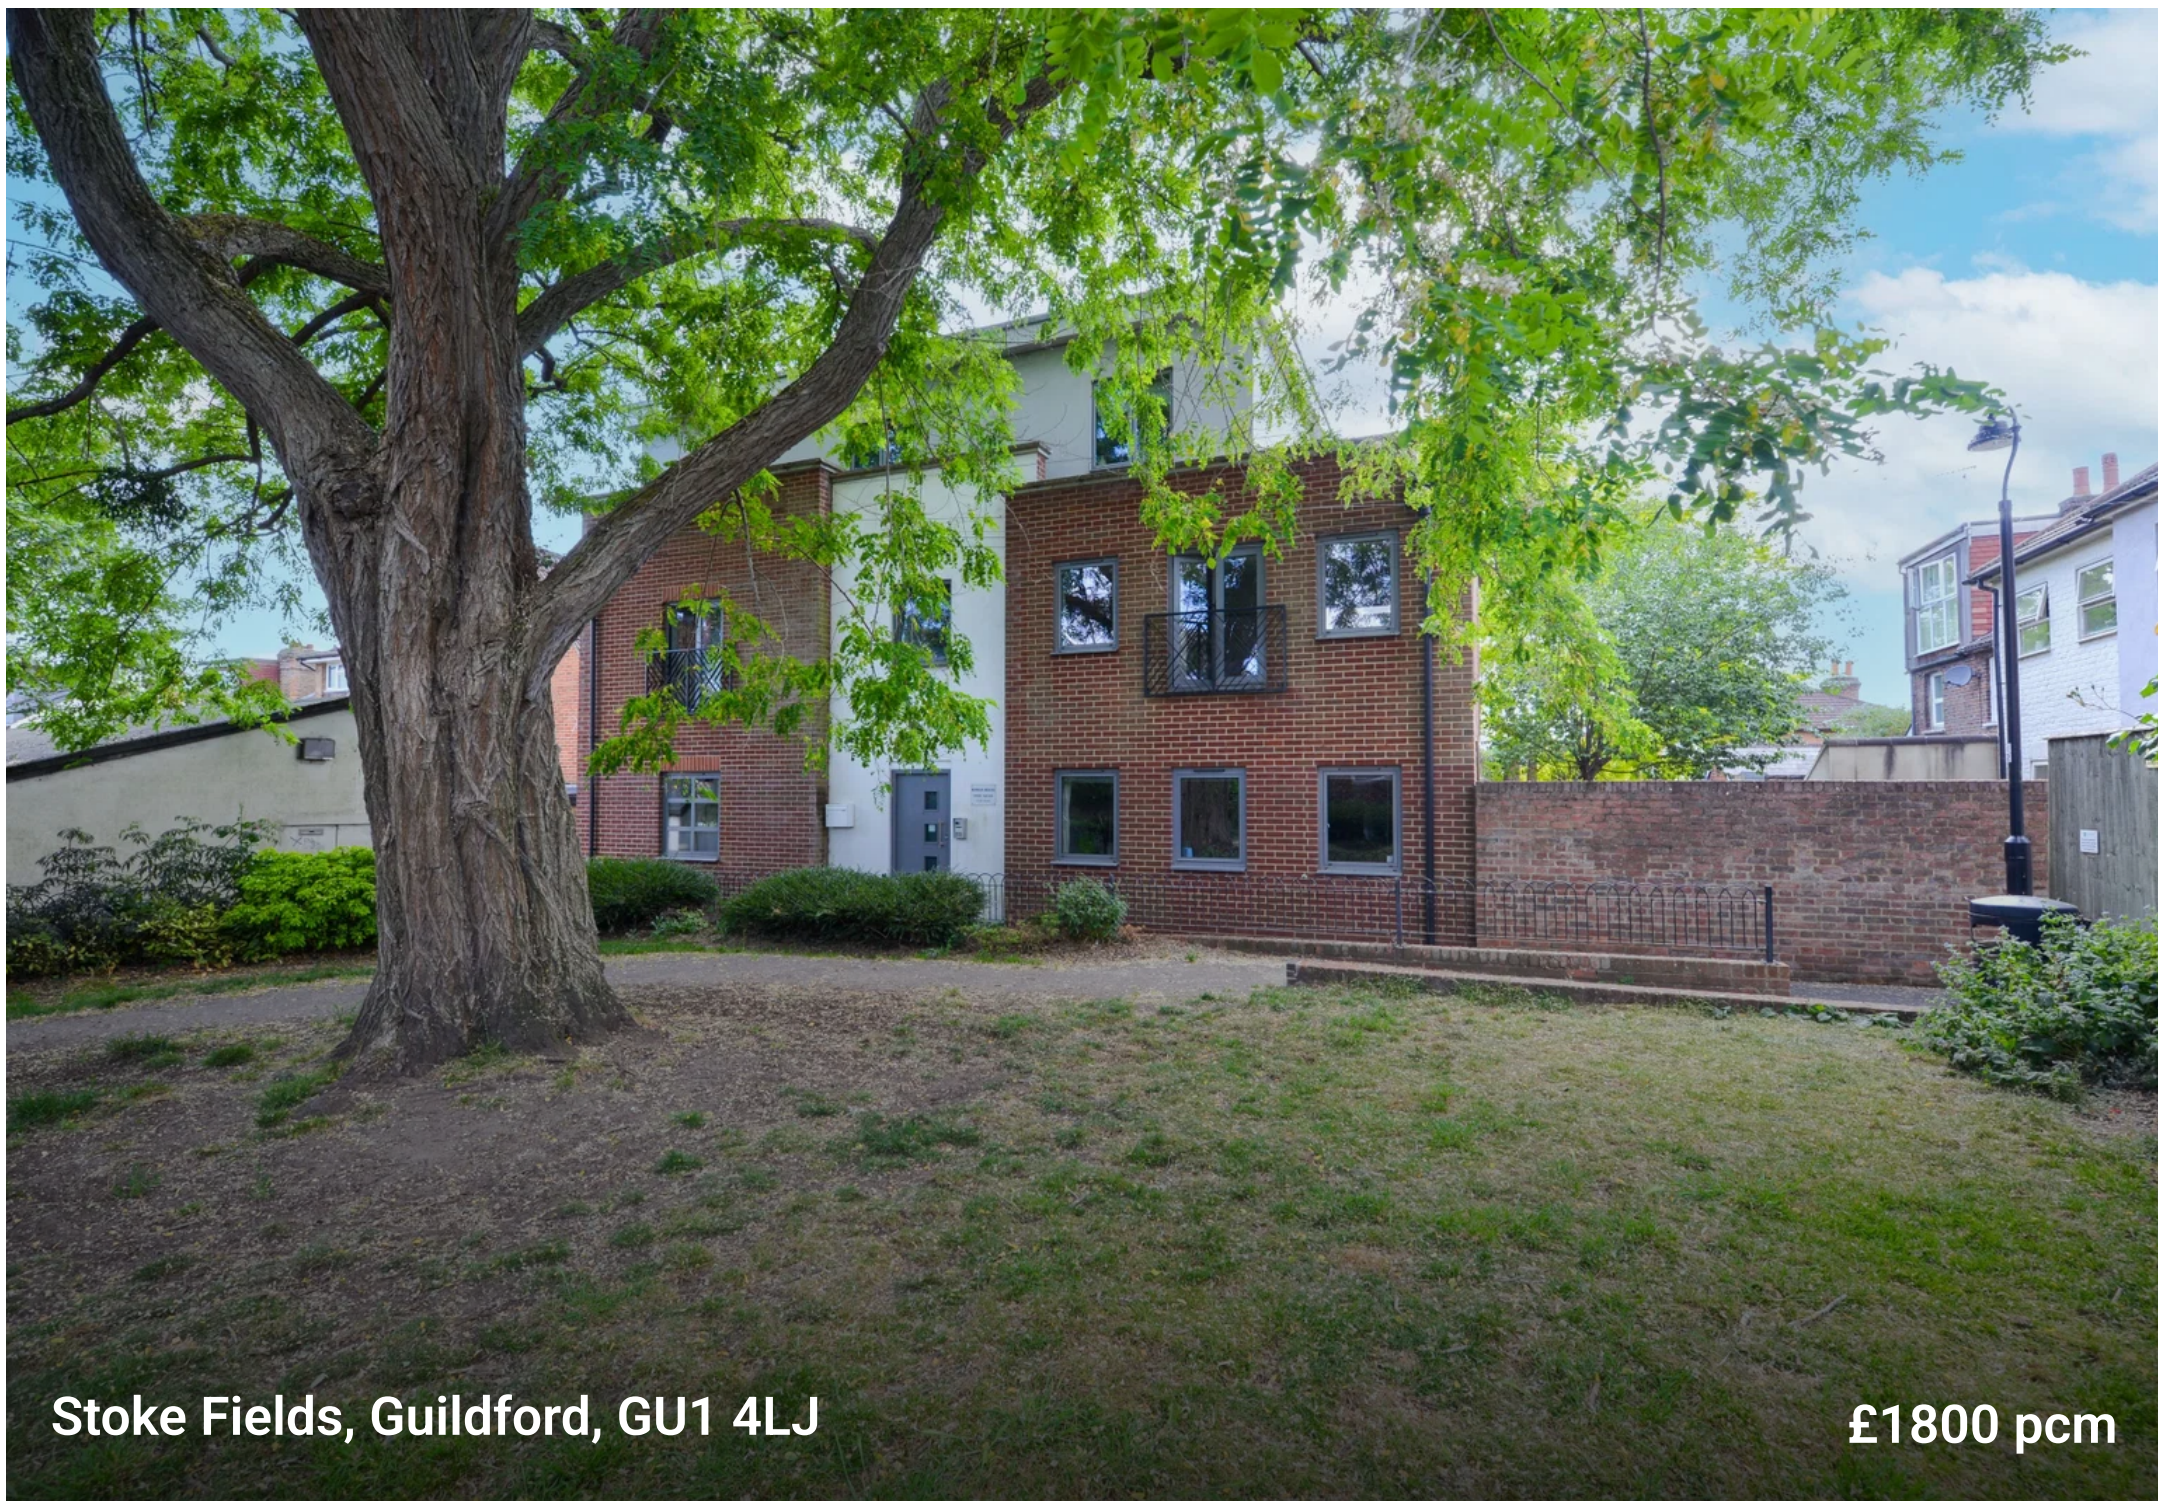

Stoke Fields, Guildford, GU1 4LJ

£1800 pcm

Deposit: £2,307.69

Date First Available: 03/11/2026

Furnishing: Furnished

A beautifully appointed and contemporary two-bedroom apartment, presented in excellent condition and located in a quiet, tucked-away spot in the heart of Guildford town centre. Situated within a conservation area, it's just moments from the historic High Street, shops, restaurants, and both mainline and London Road railway stations.

Thoughtfully designed with a well-planned layout and high-spec neutral décor, the apartment features two generous double bedrooms with fitted wardrobes, including a principal bedroom with en-suite. The spacious L-shaped living area is open plan to a large modern kitchen, offering ample space for both dining and relaxing. Large windows and a Juliet balcony provide an attractive outlook over the communal gardens, filling the space with natural light.

Additional benefits include gas central heating, a secure video entry system, and a peaceful yet central setting ideal for town living.



Deposit: £2,307.69

Date First Available: 03/11/2026

Furnishing: Furnished

A beautifully appointed and contemporary two-bedroom apartment, presented in excellent condition and located in a quiet, tucked-away spot in the heart of Guildford town centre. Situated within a conservation area, it's just moments from the historic High Street, shops, restaurants, and both mainline and London Road railway stations.

Thoughtfully designed with a well-planned layout and high-spec neutral décor, the apartment features two generous double bedrooms with fitted wardrobes, including a principal bedroom with en-suite. The spacious L-shaped living area is open plan to a large modern kitchen, offering ample space for both dining and relaxing. Large windows and a Juliet balcony provide an attractive outlook over the communal gardens, filling the space with natural light.

Additional benefits include gas central heating, a secure video entry system, and a peaceful yet central setting ideal for town living.

Stoke Fields, Guildford, GU1

Approximate Gross Internal Area = 63.4 sq m / 682 sq ft

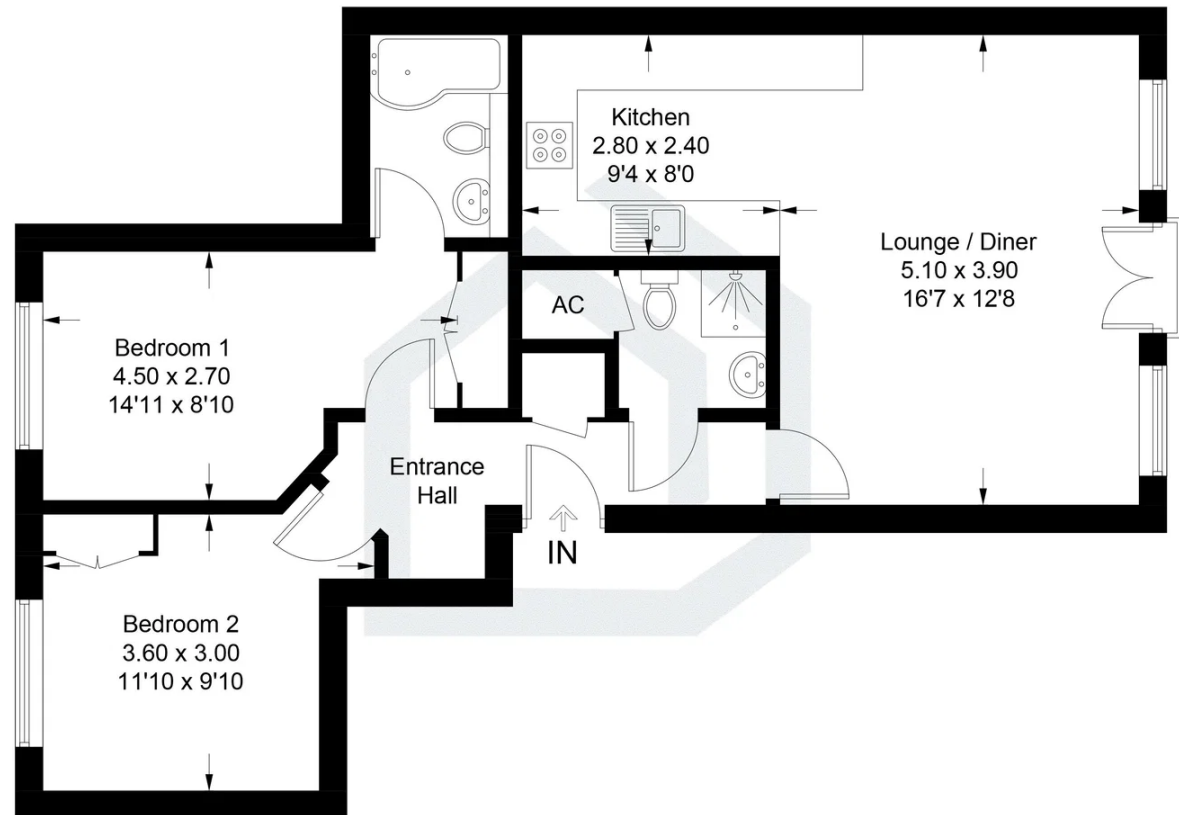


Illustration for identification purposes only, measurements are approximate, not to scale. Fourlabs.co © (ID1208956)



Energy Efficiency Rating

