

ELMS WAY, YARM, TS15 9AZ



- ▲ Presented to An Exceptionally High Standard, An Outstanding Four Bedroom Detached Family Home with SOUTHEAST Rear Aspect
- ▲ Constructed By Avant Homes to The Rosebury Design & Situated on The Prestigious Tall Trees Development in Yarm
- ▲ Extensively Upgraded Over & Above the Standard Specification with High Quality Fittings, Gas Central Heating System & Double Glazing
- ▲ Stunning Open Plan Kitchen/Diner with Built-In Oven, Gas Hob, Microwave Oven, Integrated Fridge/Freezer & Dishwasher
- ▲ Delightful Living Room/Family Room with Bi-Folding Doors Opening to The Rear & Spacious Lounge with Front Bay Window
- ▲ Utility Room & Cloakroom/WC
- ▲ Four Spacious Bedrooms with Master Having an En-Suite Shower Room & Impressive Family Bathroom with White Suite
- ▲ Occupying A Delightful Plot with Attractive Landscaped Gardens, Block Paved Double Width Driveway & Spacious Single Garage
- ▲ Excellent Location Close to Highly Regarded Schooling & Yarm Railway Station

£400,000

www.michaelpoole.co.uk

Michael Poole
sales | lettings | auctions



Presented to An Exceptionally High Standard, An Outstanding Four Bedroom Detached Family Home with SOUTHEAST Rear Aspect Constructed by Avant Homes to The Rosebury Design & Situated on The Prestigious Tall Trees Development in Yarm.

GROUND FLOOR

ENTRANCE HALLWAY

LOUNGE - 4.64m (15'3") x 2.99m (9'10") Measured into bay

OPEN PLAN KITCHEN/DINER - 5.11m x 3.97m (16'9" x 13')

LIVING ROOM/FAMILY ROOM - 5.20m x 3.09m (17'1" x 10'2")

UTILITY ROOM - 1.86m x 1.48m (6'1" x 4'10")

CLOAKROOM/WC - 1.64m x 1.54m (5'5" x 5'1")

FIRST FLOOR

LANDING

MASTER BEDROOM - 4.03m x 3.64m (13'3" x 11'11")
Fitted wardrobes.

EN-SUITE SHOWER ROOM - 2.50m x 1.38m (8'2" x 4'6")

BEDROOM TWO - 3.82m (12'6") to robes x 2.77m (9'1")
Fitted wardrobes.

BEDROOM THREE - 3.46m (11'4") reducing to 2.86m (9'5") x 3.13m (10'3")

TO VIEW: Tel: 01642 788878
59 High Street, Yarm, TS15 9BH

www.michaelpoole.co.uk



ELMS WAY, TS15 9AZ

BEDROOM FOUR - 3.85m x 2.27m (12'8" x 7'5")

BATHROOM - 2.17m x 1.93m (7'1" x 6'4")

EXTERNALLY

GARDENS & GARAGE


Lawned front garden with hedging and a block paved double width driveway leads to the single garage with up and over door, power points and lighting. The delightful rear garden is enclosed and enjoys a Southeast aspect. There is an astro turf lawn, extensive paved patio area and shrub section. In addition, there is a side access path and gate.

AGENTS REF: - DC/LS/YAR250191/19052025

Council Tax Band: F **Tenure:** Freehold


TO VIEW: Contact our Yarm office on

Tel: **01642 788878**

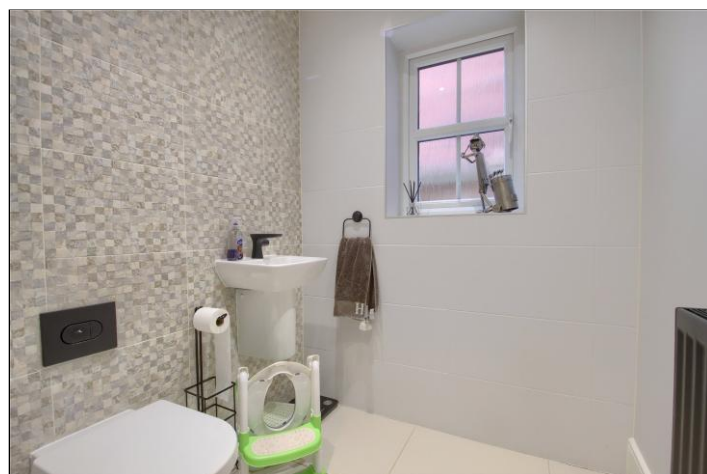


ELMS WAY, TS15 9AZ



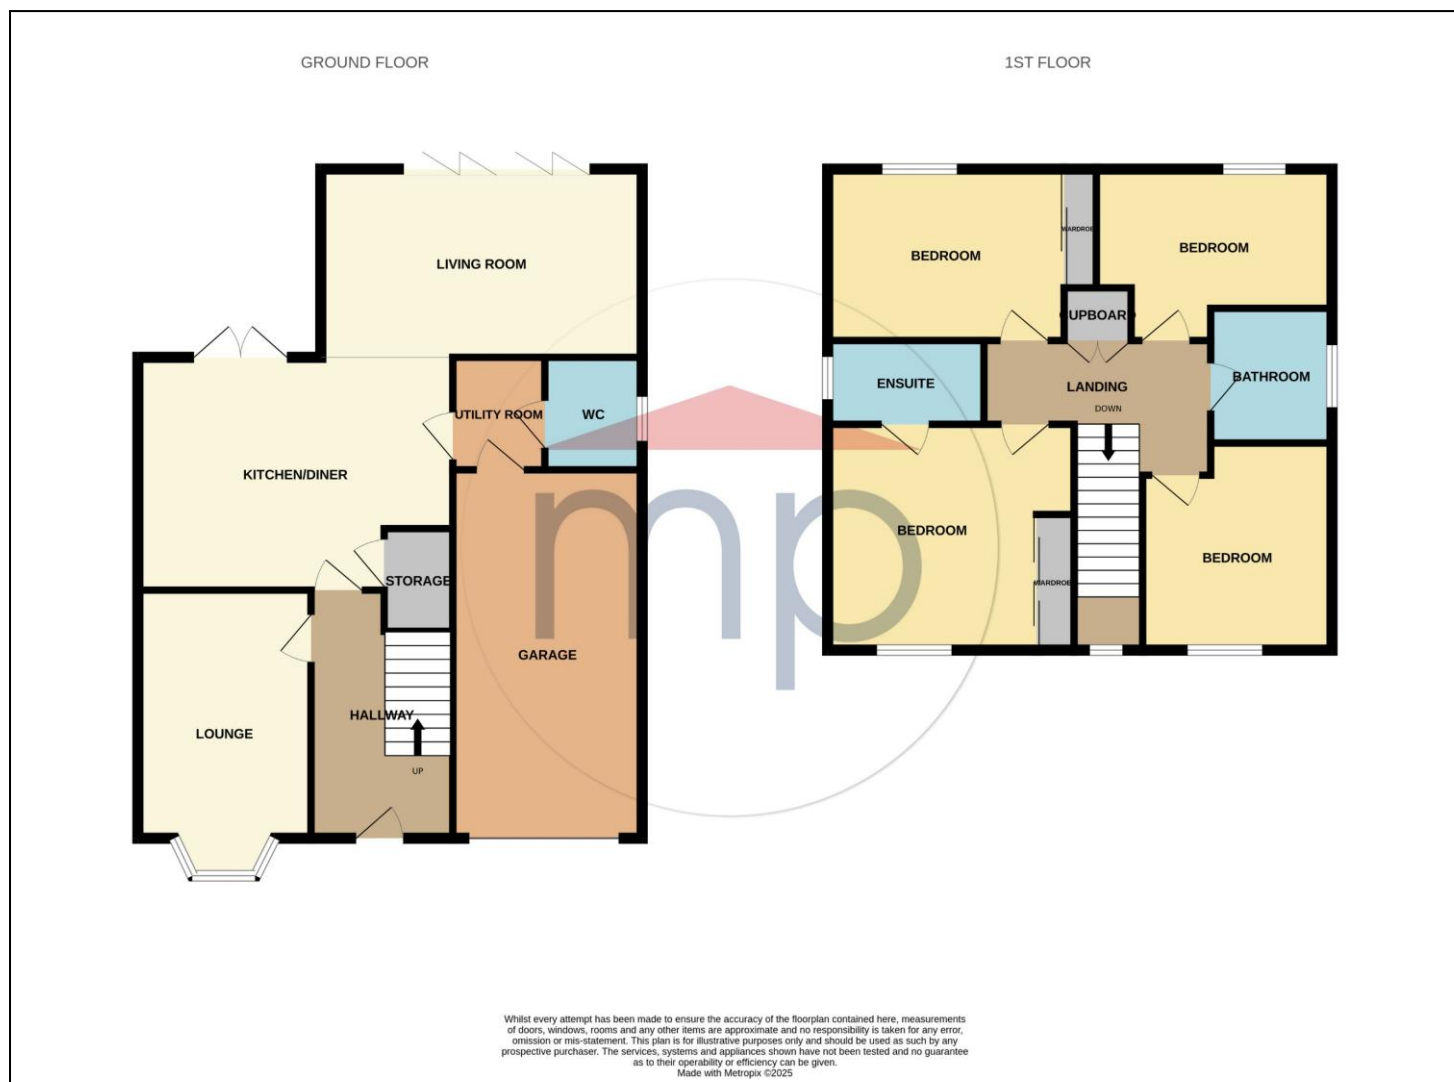

The information provided about this property does not constitute or form part of an offer or contract, nor may it be regarded as representations. All interested parties must verify accuracy and your solicitor must verify tenure and lease information, fixtures and fittings and, where the property has been recently constructed, extended or converted, that planning/building regulation consents are in place. All dimensions are approximate and quoted for guidance only, as are floor plans which are not to scale, and their accuracy cannot be confirmed. Reference to appliances and/or services does not imply that they are necessarily in working order or fit for the purpose. We offer our clients an optional conveyancing service, through panel conveyancing firms, via MWU and we receive on average a referral fee of one hundred and thirty pounds, only on completion of the sale. If you do use this service, the referral fee is included within the amount that you will be quoted by our suppliers. All quotes will also provide details of referral fees payable.

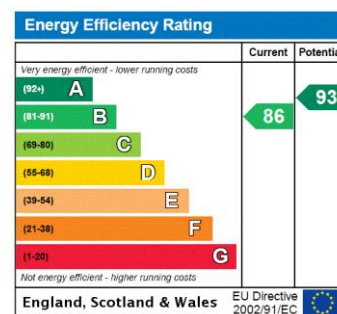

TO VIEW: Contact our Yarm Office on Tel: **01642 788878**
59 High Street, Yarm, TS15 9BH