



Pinkmove

Dorset Close

Guide Price £280,000 to £290,000

- Two Bedrooms
- Sizeable Reception Room
- Single Garage with Driveway
- Well Maintained Front and Back Garden with Wrap Around Access
- Large Attic Space
- Close to Shops, Schools and Local Amenities
- Excellent Transport Links



Pinkmove

01633 746088
team@pinkmove.co.uk



About the property

Set on the quiet and well-regarded Dorset Close in Newport, this two-bedroom detached bungalow offers a rare chance to purchase a home built and cherished by the same family since its construction. The area provides a convenient lifestyle, with local shops, schools and everyday amenities close at hand, as well as excellent transport links offering easy access across Newport and beyond.

Inside, the property features a sizeable, bright lounge that enjoys plenty of natural light, creating an inviting space to relax. The kitchen flows seamlessly into the dining room at the rear of the home, forming a practical and sociable layout ideal for both daily living and entertaining. Two versatile bedrooms provide comfortable accommodation, whether for sleeping, working or hobbies, and a well-kept family bathroom completes the interior.

Externally, the bungalow offers a single garage and a gated driveway capable of accommodating multiple vehicles. The front and rear gardens have been lovingly maintained, providing attractive outdoor areas with wrap-around access, adding to the property's practicality. A standout feature is the large attic space, presenting excellent potential for future development, subject to the necessary permissions.

This much-loved bungalow is a fantastic opportunity for anyone seeking a well-located, well-cared-for home with space to make their own.





Accommodation

Lounge

18' 11" x 11' 9" (5.77m x 3.58m)

Kitchen

9' 2" x 11' 10" (2.79m x 3.61m)

Dining Room

7' 5" x 10' 10" (2.26m x 3.30m)

Bathroom

5' 11" x 6' 5" (1.80m x 1.96m)

Bedroom 1

10' 11" x 12' 1" (3.33m x 3.68m)


Bedroom 2

7' 11" x 12' 2" (2.41m x 3.71m)

Garage

17' 9" x 9' 1" (5.41m x 2.77m)

Floorplan

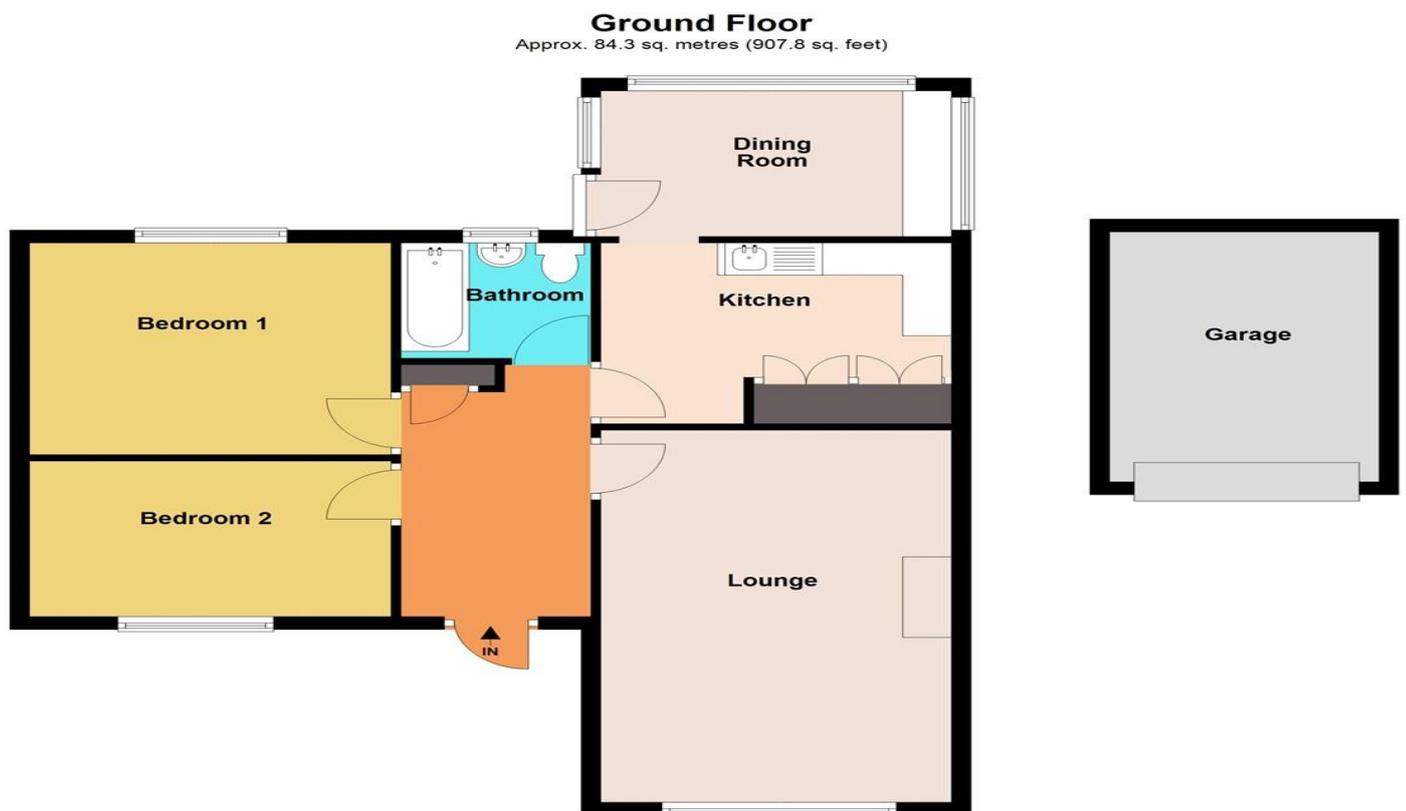

Total area: approx. 84.3 sq. metres (907.8 sq. feet)
3 Dorset Close

Important Information

Note while we endeavour to make our sales details accurate and reliable, if there is any point which is of particular interest to you, please contact the office and we will be pleased to confirm the position for you. We have not personally tested any apparatus, equipment, fixtures, fittings or services and cannot verify they are in working order or fit for their purposes. Nothing in these particulars is intended to indicate that carpets or curtains, furnishings or fittings, electrical goods (whether wired or not), Gas fires or light fittings or any other fixtures not expressly included form part of the property offered for sale. This computer generated Floorplan, if applicable, is intended as a general guide to the layout and design of the property. It is not to scale and should not be relied upon for dimensions. Tenure: We cannot confirm the tenure of the property as we have not had access to the legal documents. The buyer is advised to obtain verification from their solicitor or surveyor.

Peter Alan Limited is registered in England and Wales under company number 2073153, Registered Office is Cumbria House, 16-20 Hockliffe Street, Leighton Buzzard, Bedfordshire, LU7 1GN. VAT Registration Number is 500 2481 05. For activities relating to regulated mortgages and non-investment insurance contracts, Peter Alan Limited is an appointed representative of Connells Limited which is authorised and regulated by the Financial Conduct Authority. Connells Limited's Financial Services Register number is 302221. Most buy-to-let