


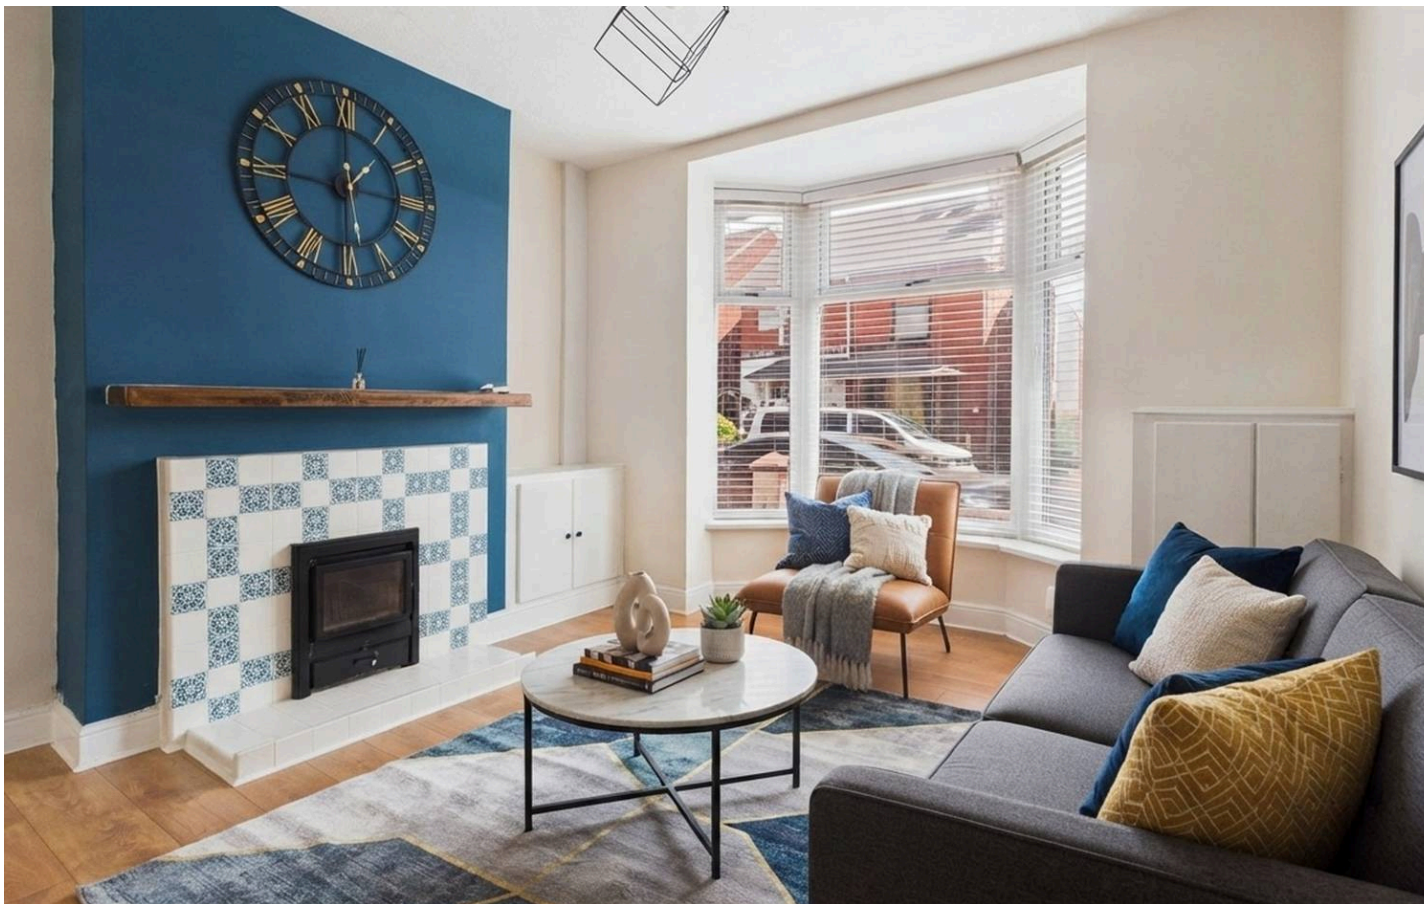

3 Vere Avenue, Sutton-In-Ashfield, NG17 2DS

Guide Price **£140,000**

DavidJames
the estate agent





3 Vere Avenue

Sutton-In-Ashfield

Council Tax band: A

Tenure: Freehold

- Well presented period-style semi-detached house sold with no upward chain
- Three bedrooms
- Entrance hall, lounge with bay window burner set to a fireplace and laminate flooring
- Dining room with laminate flooring, electric fire set to a fireplace and understairs storage cupboard
- Kitchen with a range of white panelled units, timber finish worktops and integrated oven, hob and extractor
- Ground floor fully tiled bathroom/Wc with white suite, washbasin set a to a vanity unit and shower fed by mixer taps, first floor Wc with washbasin
- Gas central heating, UPVC double glazing
- Good sized low maintenance gravelled rear garden
- Gated parking for at least two vehicles to the rear of the property (accessed by a service road)
- ideal for a variety of buyers including first time buyers and investors

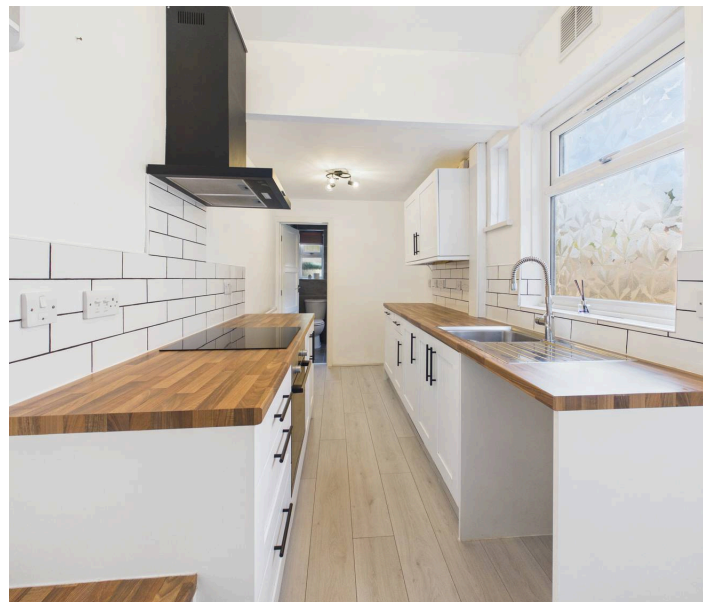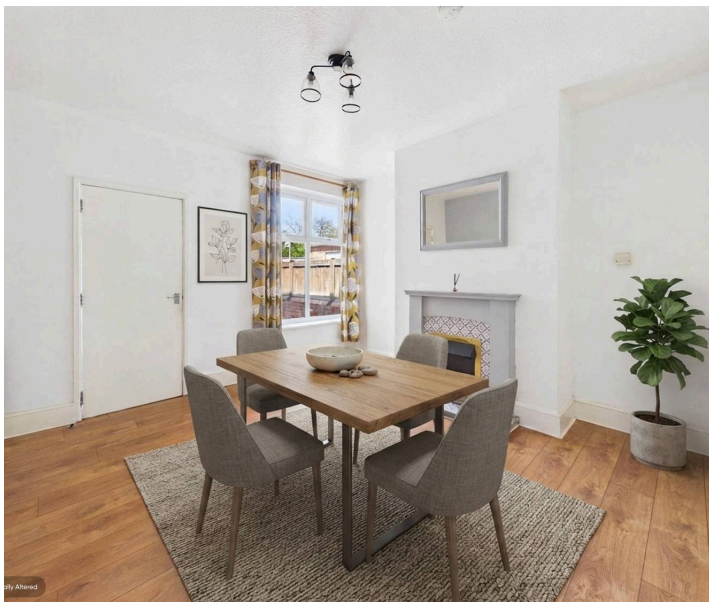







Floor 0

Approximate total area⁽¹⁾

75.9 m²

817 ft²

Reduced headroom

0.9 m²

10 ft²



Floor 1

(1) Excluding balconies and terraces

Reduced headroom

Below 1.5 m/5 ft

Calculations reference the RICS IPMS 3C standard. Measurements are approximate and not to scale. This floor plan is intended for illustration only.

GIRAFFE360





David James Estate Agents

43 Forest Street, Sutton-in-Ashfield - NG17 1DA

01623 554084 • sutton@david-james.com • www.david-james.com

These particulars are produced in good faith and are set out as a general guide only. Measurements are approximate and floor plans are for illustrative purposes only. Services have not been tested. We have established professional relationships with third-party suppliers for the provision of services to Clients, details of which can be found on the property listing page on our website.