

£270,000

Shelford Road, Southsea PO4 8NT

bernards
THE ESTATE AGENTS



HIGHLIGHTS

- ❖ WELL APPOINTED FAMILY HOME
- ❖ 3 BEDROOMS
- ❖ FIRST FLOOR BATHROOM
- ❖ 2 RECEPTION ROOMS
- ❖ UTILITY & WC
- ❖ IDEAL FIRST TIME BUY
- ❖ POPULAR LOCATION
- ❖ BAY AND FORECOURT
- ❖ LOW MAINTENANCE GARDEN
- ❖ CALL TO VIEW

**** LOVELY FAMILY HOME SITUATED
IN HEART OF MILTON ****

We are delighted to bring to market this generous family home in Shelford Road. Offering good size accommodation, this property is ideal for a **FIRST TIME BUYER** or **YOUNG FAMILY** to enjoy for years to come.

On the ground floor you will find two reception areas with the lounge at the rear extending into an additional utility space and WC, really

convenient use of the space. On the first floor you will find 3 good size bedrooms and a bathroom giving you everything you need to enjoy family living from day one. There is a good size rear garden on hand which only adds to the appeal.

The location is very popular with families with schooling close by, good access into central areas and some greener areas for dog walks and for the children to let off steam. A great home that must be viewed as soon as possible

Call today to arrange a viewing
02392 864 974
www.bernardsea.co.uk





Call today to arrange a viewing
02392 864 974
www.bernardsestates.co.uk



PROPERTY INFORMATION

GROUND FLOOR

DINING ROOM

14'5" x 9'10" (4.39m" x 3.00m")

KITCHEN

11'4" x 7'8" (3.45m" x 2.34m")

LIVING ROOM

13'9" x 9'7" (4.19m" x 2.92m")

UTILITY ROOM

8'9" x 7'5" (2.67m" x 2.26m")

WC

FIRST FLOOR

BEDROOM 1

12'9" x 11'11" (3.89m" x 3.63m")

BEDROOM 2

12'2" x 7'8" (3.71m" x 2.34m")

BEDROOM 3

9'6" x 7'2" (2.90m" x 2.18m")

BATHROOM

6'3" x 5'7" (1.91m" x 1.70m")

Anti-Money Laundering (AML)

Bernards Estate agents have a legal obligation to complete anti-money laundering checks. The AML check should be completed in branch. Please call the office to book an AML check if you would like to make an offer on this property. Please note the AML check includes taking a copy of the two forms of identification for each purchaser. A proof of address and proof of name document is required. Please note we cannot put forward an offer without the AML check being completed

Council Tax Band B

Bernards Estate Agents cannot confirm the exact cost of this property council tax banding, for an up to date estimate, please contact your local authority

Offer Check Procedure -

If you are considering making an offer for this or any other property we are marketing, please make early contact with your local office to enable us to verify your buying position. Our Sellers expect us to report on a Buyer's procedability whenever we submit an offer. Thank you.

Property Tenure

Freehold

Removal Quotes

As part of our drive to assist clients with all aspects of the moving process, we have sourced a reputable removal company. Please ask a member of our sales team for further details and a quotation.

Solicitor

Choosing the right conveyancing solicitor is extremely important to ensure that you obtain an effective yet cost-efficient solution. The lure of supposedly cheaper on-line "conveyancing warehouse" style services can be very difficult to ignore but this is a route fraught with problems that we strongly urge you to avoid. A local, established and experienced conveyancer will safeguard your interests and get the job done in a timely manner. Bernards can recommend several local firms of solicitors who have the necessary local knowledge and will provide a personable service. Please ask a member of our sales team for further details.

Bernards Mortgage & Protection

We have a team of advisors covering all our offices, offering a comprehensive range of mortgages from across the market and various protection products from a panel of lending insurers. Our fee is competitively priced, and we can help advise and arrange mortgages and protection for anyone, regardless of who they are buying and selling through.

If you're looking for advice on borrowing power, what interest rates you are eligible for, submitting an agreement in principle, placing the full mortgage application, and ways to protect your health, home, and income, look no further!




Energy Efficiency Rating		Current	Potential
Very energy efficient - lower running costs			
(92 plus)	A		
(81-91)	B		
(69-80)	C		75
(55-68)	D		
(39-54)	E	51	
(21-38)	F		
(1-20)	G		
Not energy efficient - higher running costs			
England & Wales		EU Directive 2002/91/EC	




Shelford Road, Southsea, PO4

Approximate Area = 997 sq ft / 92.6 sq m

For identification only - Not to scale

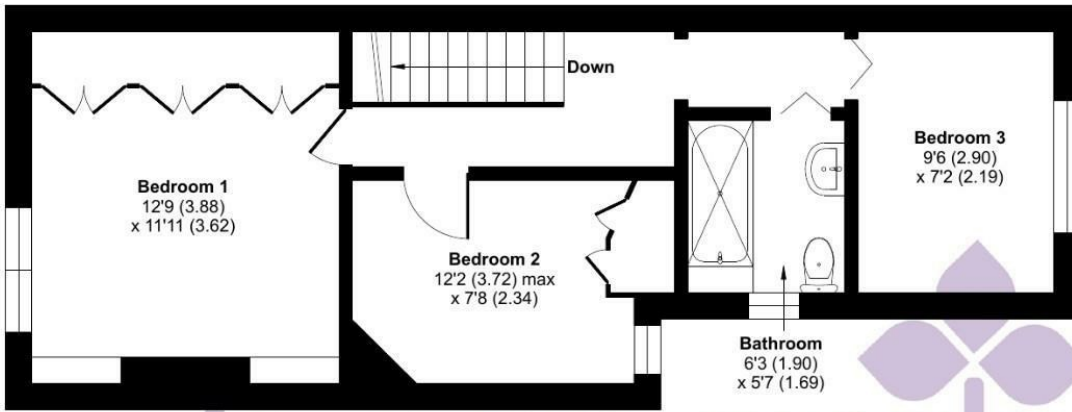


FIRST FLOOR

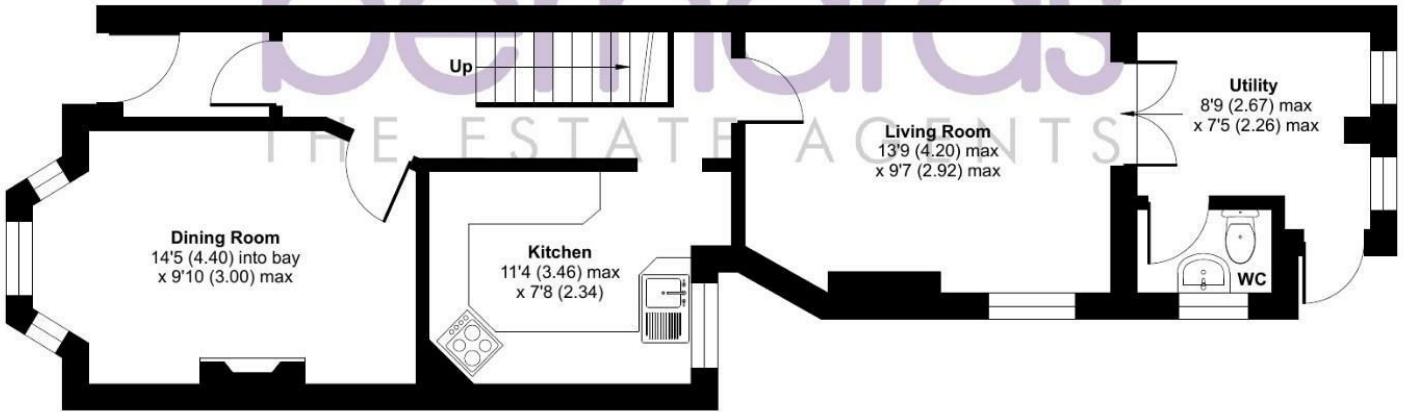

GROUND FLOOR

Floor plan produced in accordance with RICS Property Measurement 2nd Edition, Incorporating International Property Measurement Standards (IPMS2 Residential). © nctechcom 2026. Produced for Bernards Estate and Letting Agents Ltd. REF: 1438157

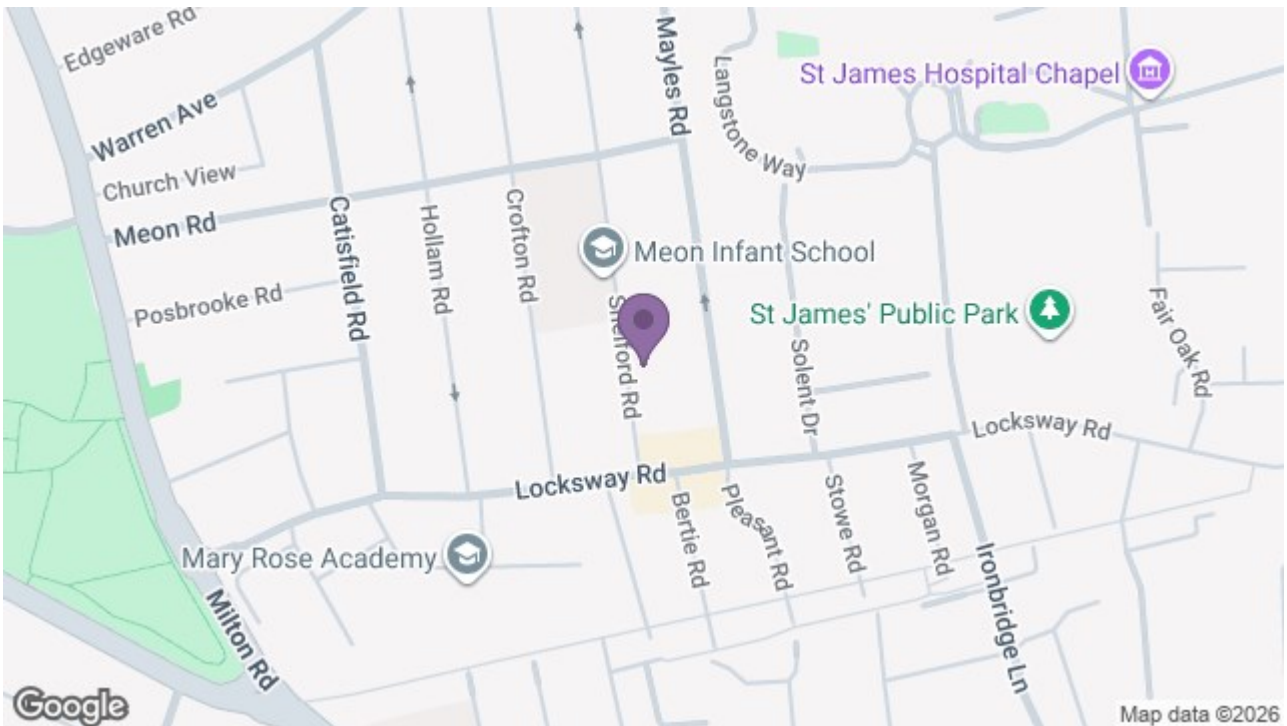

8 Clarendon Road, Southsea, Hampshire, PO5 2EE

t: 02392 864 974

