



22 Carpenters Way, Hailsham

Hailsham

Guide Price £325,000



22 Carpenters Way

Hailsham


Price Range £325,000 to £335,000 A beautifully presented three bedroom semi detached house and is situated at the head of a quiet cul-de-sac and offers a superb blend of comfort and versatility. Council Tax band: D

Tenure: Freehold

- A beautifully presented 3 bedroom semi detached house
- Private driveway and garage providing parking for numerous cars
- Newley fitted kitchen with integrated appliances
- Positioned at the head of a quiet cul-de-sac
- Additional versatile reception room
- Conservatory opening on the attractive rear gardens




You can include any text here. The text can be modified upon generating your brochure.

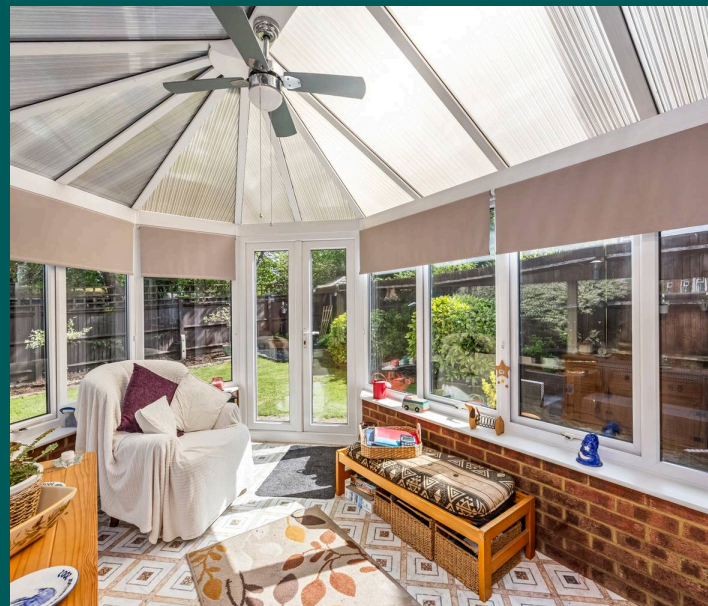



Carpenters Way

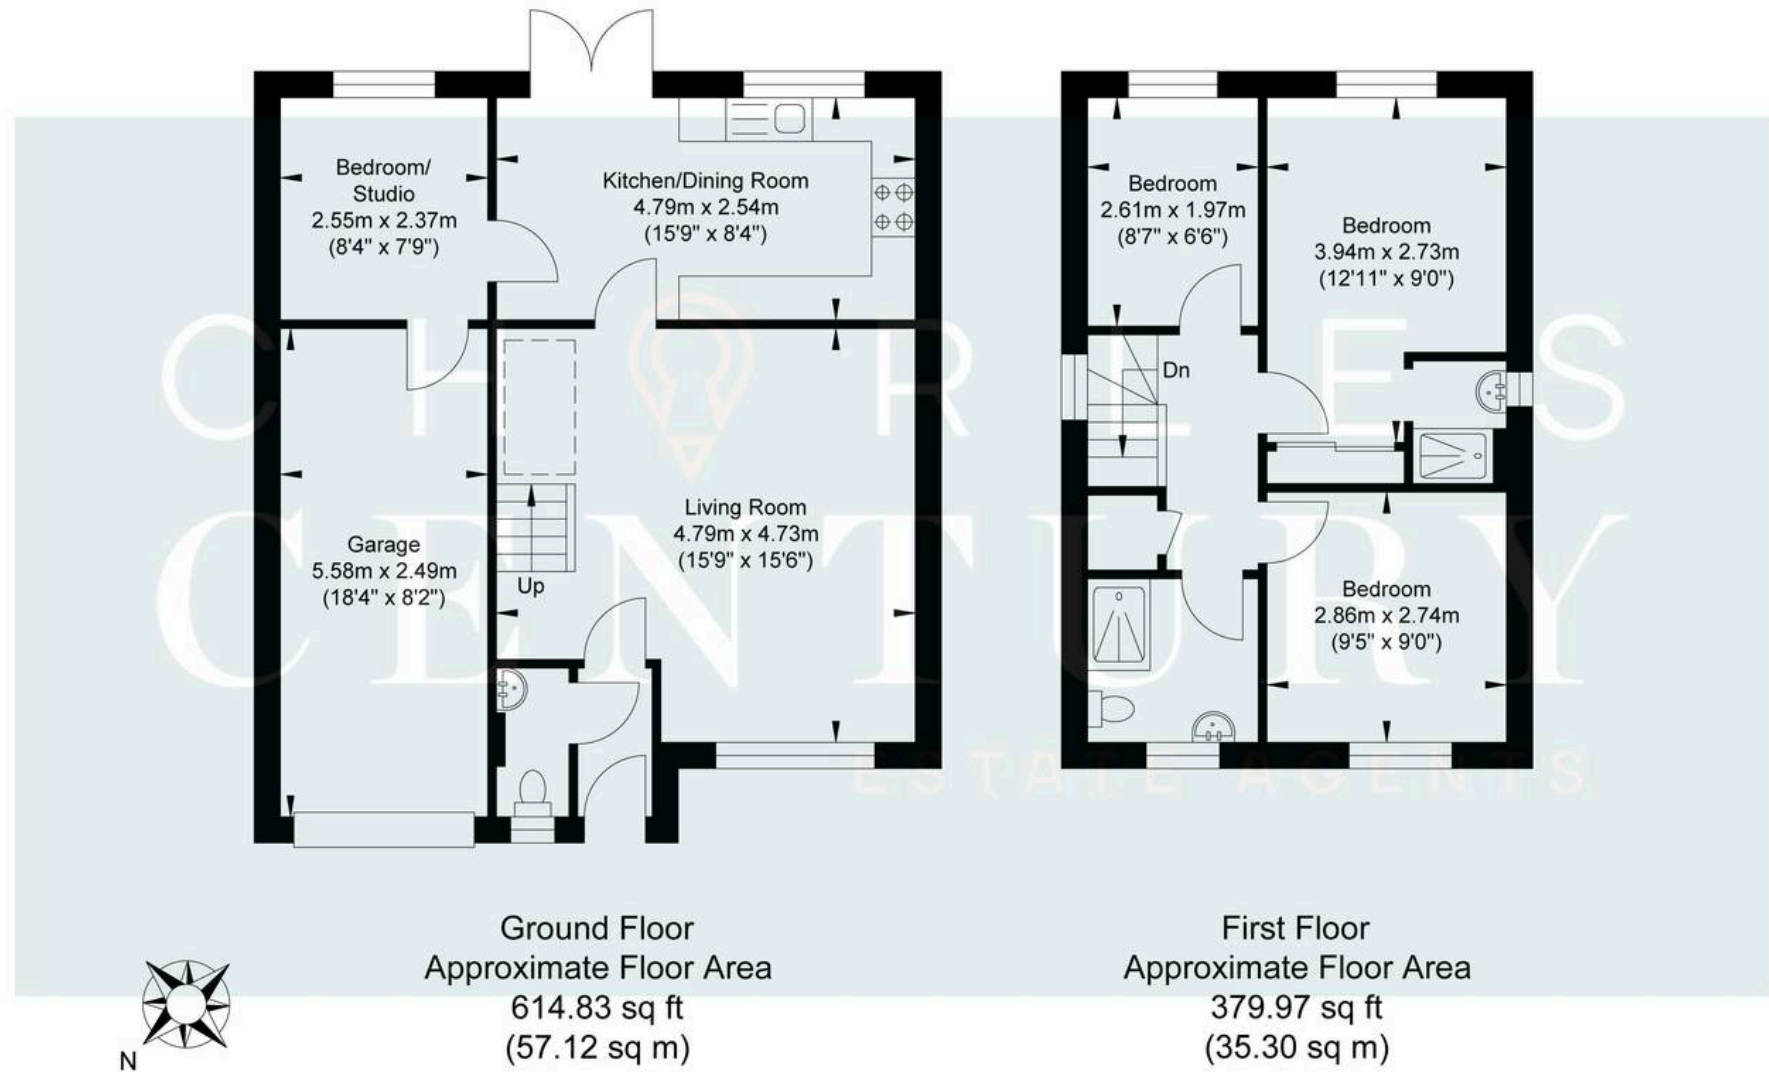

Approximate Gross Internal Area = 92.42 sq m / 994.80 sq ft
Illustration for identification purposed only, measurements are approximate, not to scale.



Charles Century Estate Agents

Unit 1 The Quintins North Street, Hailsham - BN27 1DP

01323302226 • hailsham@charlescentury.co.uk • charlescentury.co.uk/

CHARLES
CENTURY
ESTATE AGENTS