



**Carlton Husthwaite**

£995,000

**Stephensons**  
estate agents & chartered surveyors

[stephensons4property.co.uk](http://stephensons4property.co.uk)

# S

Est. 1871

## Carlton Husthwaite, Thirsk YO7 2BW

£995,000

Discreetly positioned on the rural fringes of a fabulous village only 16 miles north of York and 6 miles south of Thirsk, this beautiful 5 bedroom barn conversion, with origins dating back to the mid 1700's, stands set within 1.65 acres in total and includes 2,838 sq ft of characterful living space, extensive parking, double garaging, 2 stables and a 1.33 acre paddock.

A useful entrance porch opens into a magnificent reception hall with exposed beams, oak flooring, elegant staircase and a stripped pine period door leading through into a spacious sitting room with further exposed beams, impressive full width red brick fireplace, wood burning stove and double doors opening out into the secluded rear garden.

An inner hallway with stripped pine period door leads off into a generous ground floor double bedroom (or 4th reception room) with an adjoining stylish shower room, formal dining room and a charming snug with exposed beams, open fireplace and further access out into the rear garden.

The wonderful dining kitchen boasts a 12'2" (3.71m) high vaulted ceiling with 4 skylights and was upgraded along with the utility room in 2024 to feature an extensive range of contemporary base and wall storage cupboards, complemented by quartz worktops, a quartz topped central island with dining bar, range cooker space and a integrated appliances to include a dishwasher, fridge and freezer.

The rear lobby off the kitchen features a stable style door opening out into a south facing courtyard and doors leading off into the utility room and a separate cloakroom/wc.

The first floor landing leads off into 4 good sized bedrooms (2 with high vaulted ceilings and 1 with views towards the White Horse) and a family



Tenure: Freehold  
Services/Utilities: Electricity, Water and Sewerage are understood to be connected  
Broadband: Up to 1600 Mbps\* download speed  
EPC Rating: E - 41  
Council Tax: G - North Yorkshire Council  
Current Planning Permission: No current valid planning permissions

\*Download speeds vary by broadband providers so please check with them before purchasing.



bathroom with both a bath and separate walk-in shower.

Other internal features of note include double glazing and a mix of both electric radiators and an LPG fired central heating system.

Located on the rural fringes of the village, a shared driveway with Woodstock Lodge leads up to The Granary's own gated driveway and an expansive gravel parking area which also provides access into a versatile 826 sq ft outbuilding which is currently configured as a double garage, 2 stables and a hay store with rear access onto a bridle path.

The front garden is mainly laid to lawn and both the side and rear gardens enjoy a high degree of privacy and are predominantly paved with shrub borders.

The 1.33 acre paddock benefits from a water supply and is located directly opposite the entrance to The Granary's private driveway.

In total, and including the paddock, this property comes with 1.65 acres in total.

#### AGENTS NOTE

Imagery Disclaimer: Some photographs and videos within these sales particulars may have been digitally enhanced or edited for marketing purposes. They are intended to provide a general representation of the property and should not be relied upon as an exact depiction.

#### DON'T MISS OUT ON YOUR NEXT HOME

Last year, our social media content reached over 6.7 million views. By following Stephenson's, you'll get exclusive video content, pre-market property teasers, off-market opportunities and early access to new listings before they appear online. Follow us today and stay one step ahead of other house hunters. Simply search @stephenson's1871 on your favourite social media platform and start exploring.

## Partners:


J F Stephenson MA (Cantab) FRICS FAAV  
 I E Reynolds BSc (Est Man) FRICS  
 R E F Stephenson BSc (Est Man) MRICS FAAV  
 N J C Kay BA (Hons) pg. dip MRICS  
 O J Newby FNAEA  
 J E Reynolds BA (Hons) MRICS  
 R L Cordingley BSc FRICS FAAV  
 J C Drewniak BA (Hons)  
 E G Newby MRICS  
 T Brooks MNAEA

## Associate Partners:

N Lawrence  
 I Jarvis MNAEA

York: 01904 625533  
 Boroughbridge: 01423 324324  
 Easingwold: 01347 821145  
 Selby: 01757 706707  
 Haxby: 01904 809900

## Carlton Husthwaite, Thirsk YO7 2BW

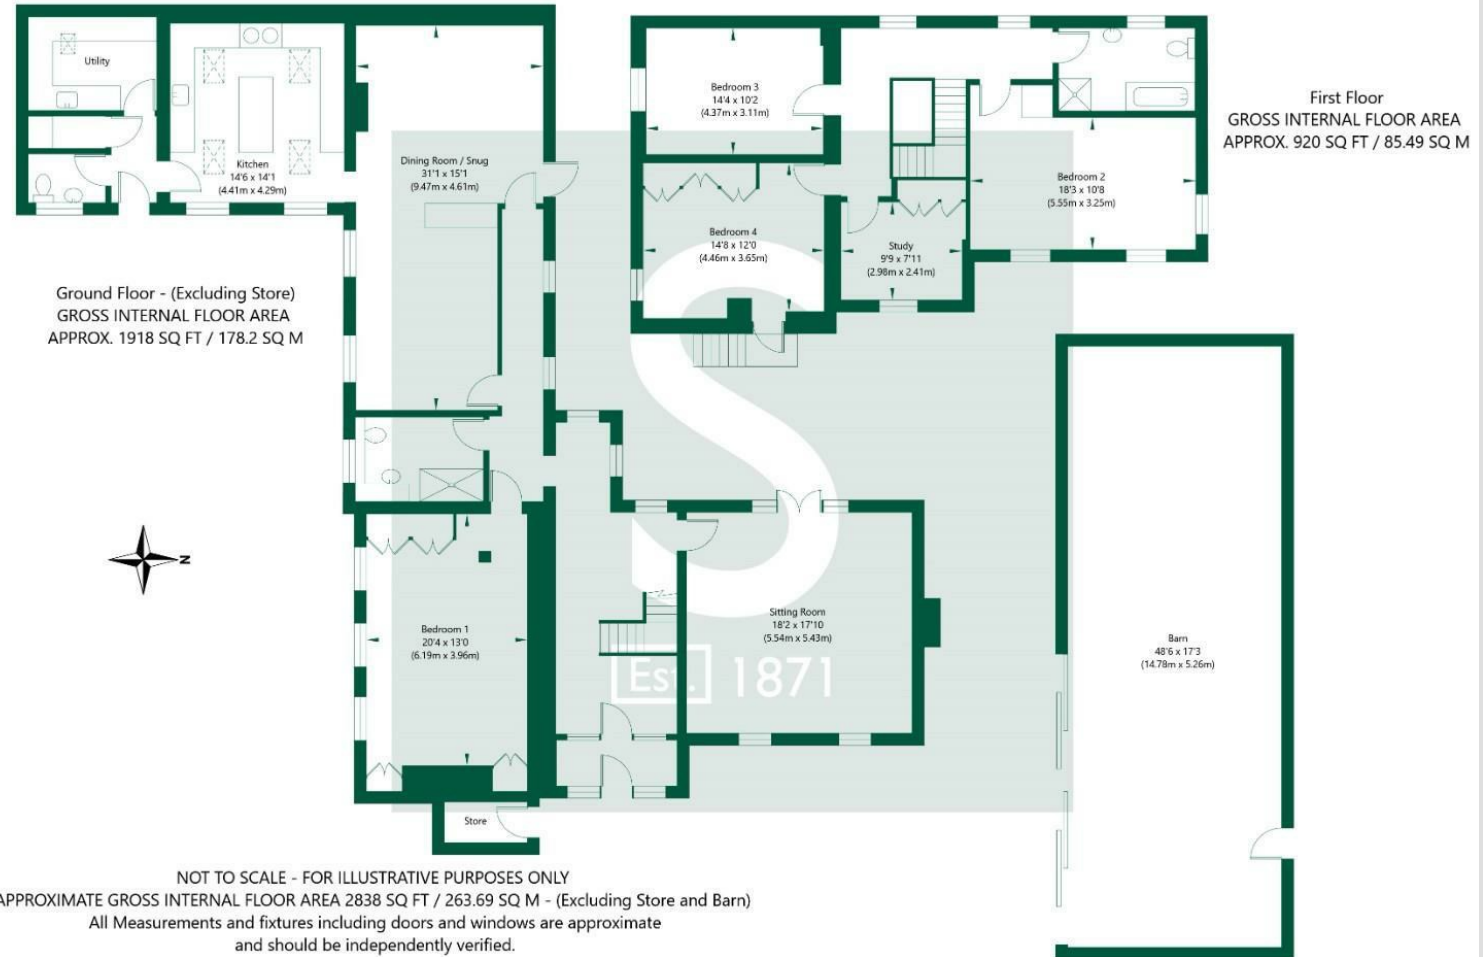

NOT TO SCALE - FOR ILLUSTRATIVE PURPOSES ONLY  
 APPROXIMATE GROSS INTERNAL FLOOR AREA 2838 SQ FT / 263.69 SQ M - (Excluding Store and Barn)  
 All Measurements and fixtures including doors and windows are approximate  
 and should be independently verified.

[www.exposurepropertymarketing.com](http://www.exposurepropertymarketing.com) © 2025