



29 Ashley Road Taunton TA1 5BS

£495,000

robert
cooney

In the ever popular Parkfield and Castle School catchment areas is this 4 bedroomed semi-detached home offering flexible accommodation incorporating a 1 bedroomed self-contained annexe with enclosed landscaped garden to rear and ample driveway parking.





Features

- Entrance Porch
- Entrance Hall
- Living Room
- Dining Room with door to garden
- Fitted Kitchen
- Rear Hall with door to garden and Annexe
- Shower Room
- Master Bedroom with fitted wardrobe
- 2 further Bedrooms, Bedroom 2 with fitted wardrobe
- Shower Room
- Annexe - Living Room / Kitchen with French doors to garden
- Annexe - Bedroom 4
- Annexe Bathroom with separate shower
- Enclosed landscaped garden to rear with decking area and Summer House and Workshop
- Economy 7 Heating
- Double glazing
- Council tax band D
- What3words:
///pull.goals.admiral




29 Ashley Road, Taunton, TA1 5BS

Approximate Area = 1576 sq ft / 146.4 sq m

Outbuildings = 134 sq ft / 12.4 sq m

Total = 1710 sq ft / 158.8 sq m

For identification only - Not to scale

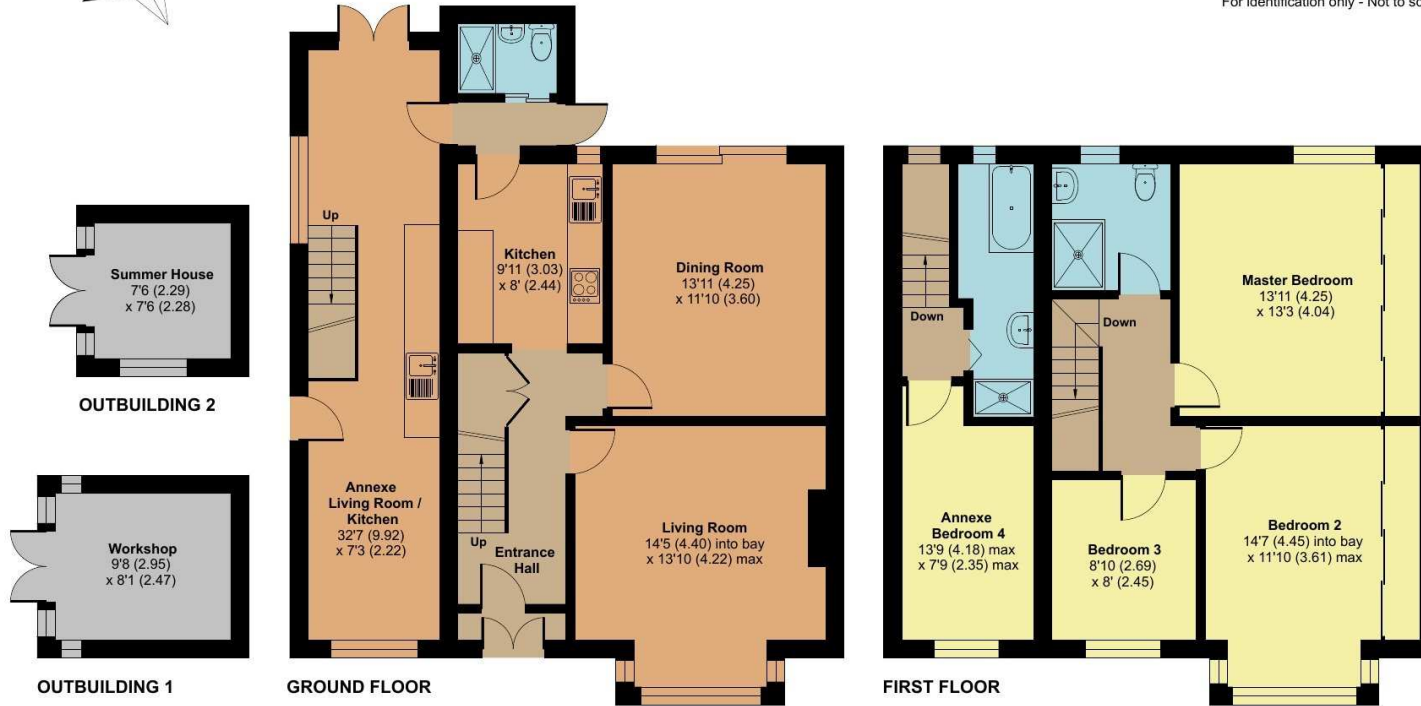

Floor plan produced in accordance with RICS Property Measurement 2nd Edition, incorporating International Property Measurement Standards (IPMS2 Residential). © nitchecom 2026. Produced for Robert Cooney. REF: 1498834



Viewing strictly through the selling agents:

Robert Cooney

Corporation Street, Taunton,
Somerset TA1 4AW

Telephone 01823 230 230

taunton@robertcooney.co.uk

www.robertcooney.co.uk



For clarification, we wish to inform prospective purchasers that: these particulars are set out as a general outline only for the guidance of intended purchasers, and do not constitute, nor constitute part of, an offer or contract; all descriptions, dimensions, references to condition and necessary permission for use and occupation, and other details, are given without responsibility and any intending purchasers should not rely on them as statements or representation of fact, but must satisfy themselves by inspection or otherwise as to the correctness of each of them; no person in the employment of Robert Cooney has any authority to make or give any representation or warranty whatever in relation to this property; we have not carried out a detailed survey nor tested the services, appliances and specific fittings.

**robert
cooney**