

Flat 18, Hillside Court Black Moss Lane, Ormskirk

Ormskirk

Offers in Region of £115,000

Flat 18

Hillside Court Black Moss Lane, Ormskirk

Spacious 2-bed first-floor apartment for over 55s in Hillside Court, Ormskirk. Modern kitchen, communal facilities, parking, secure entry, close to shops and transport. Early viewing advised.
Council Tax band: C


Tenure: Leasehold


EPC Energy Efficiency Rating: C

EPC Environmental Impact Rating:

- Spacious first floor apartment
- Bright open plan living/dining area
- Modern kitchen with integrated appliances
- Contemporary walk-in shower
- Two generous bedrooms
- Excellent communal facilities
- Residents' and visitor parking
- Prime Ormskirk location



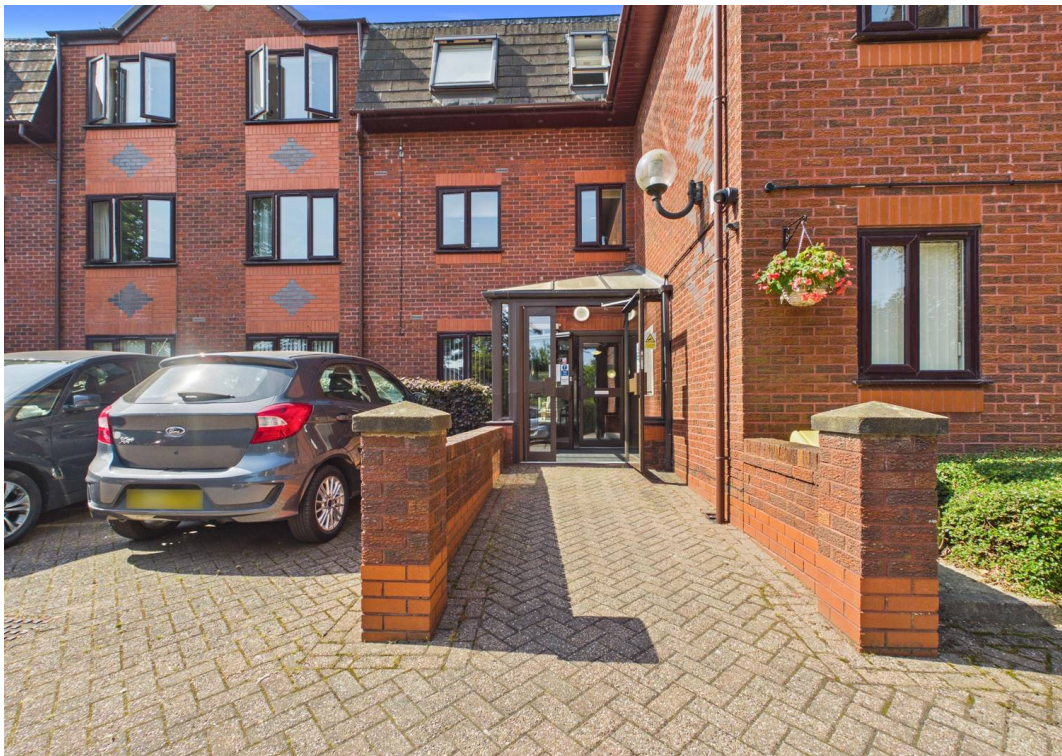

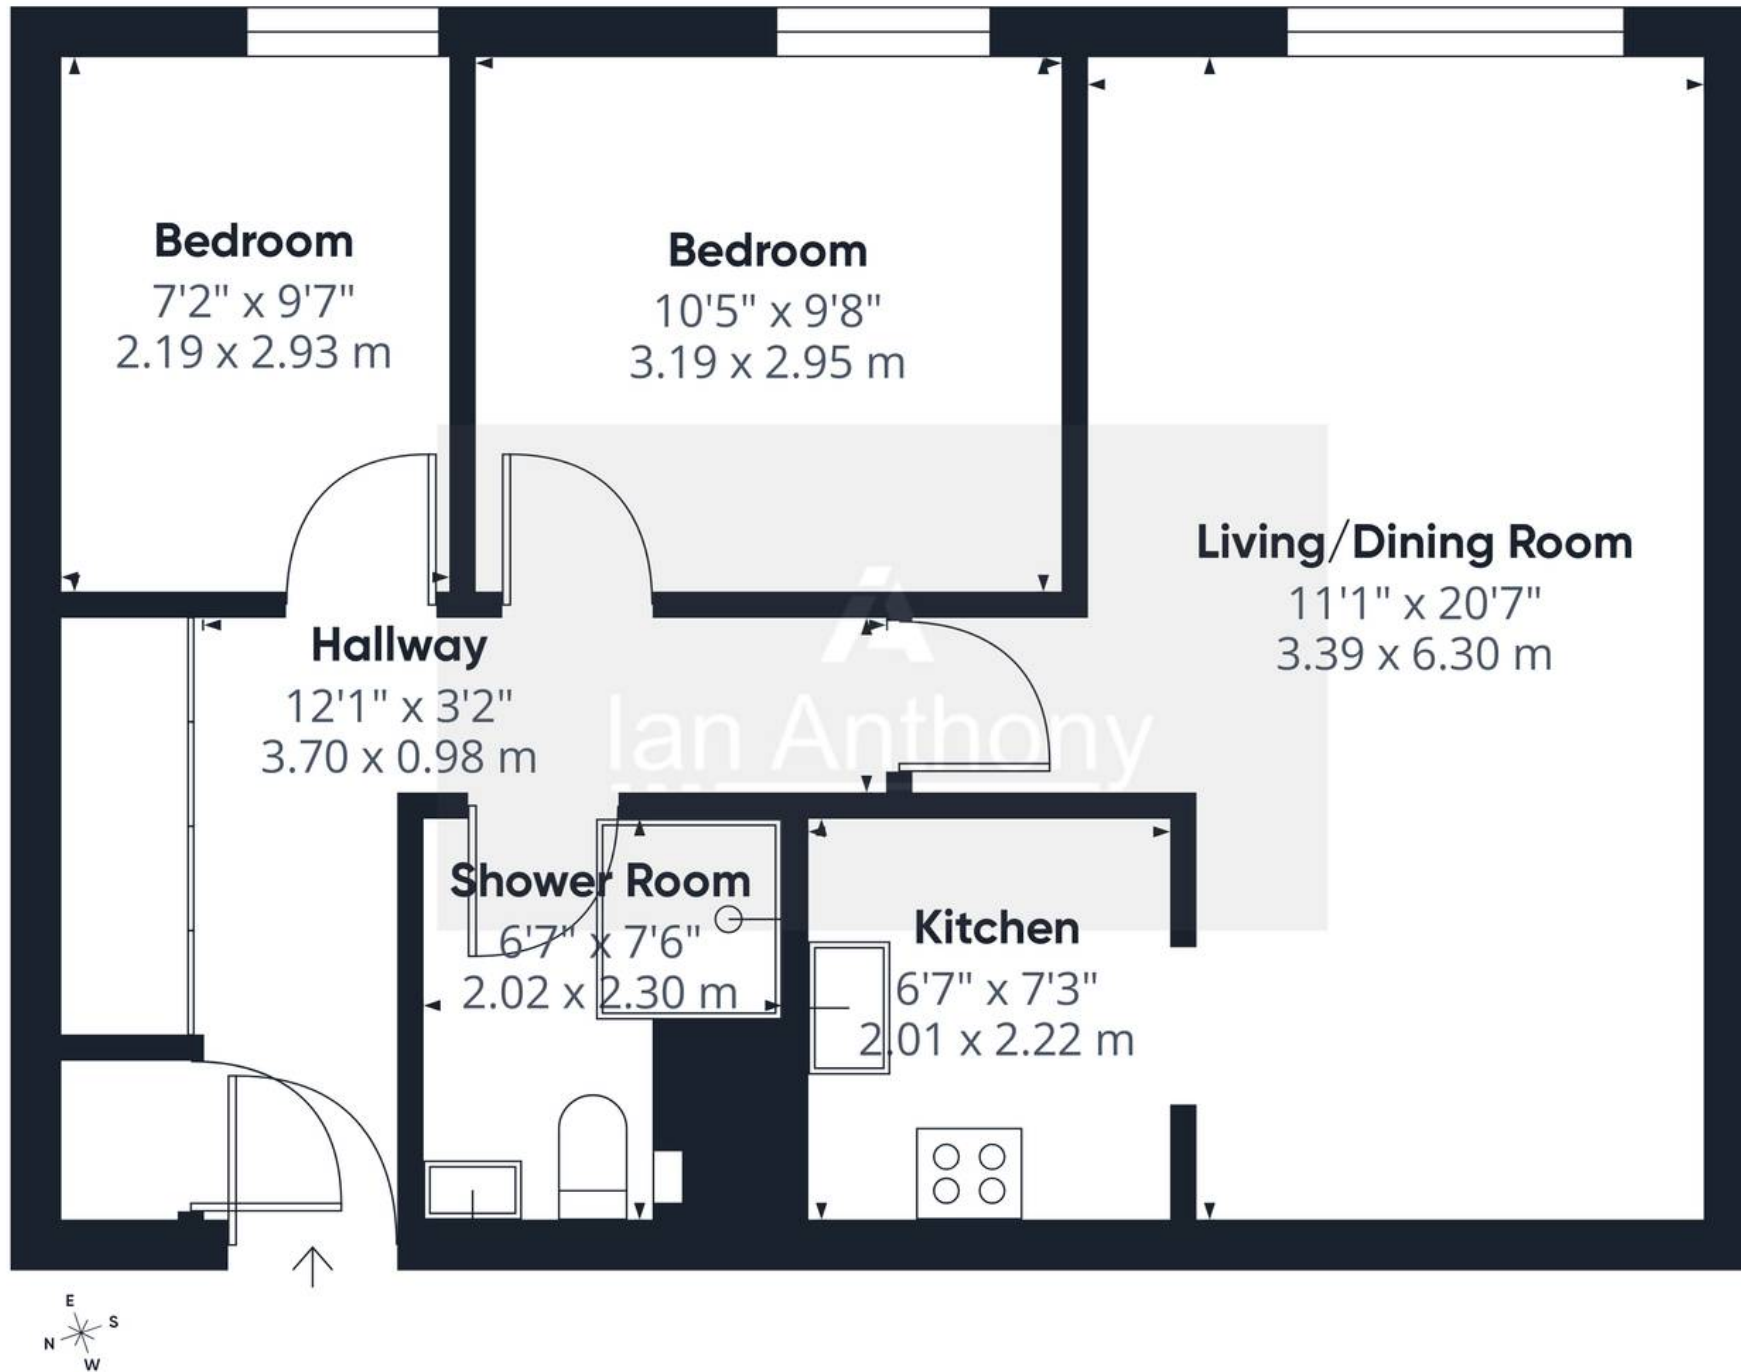

Approximate total area⁽¹⁾
577 ft²
53.7 m²

(1) Excluding balconies and terraces

Calculations reference the RICS IPMS 3C standard. Measurements are approximate and not to scale. This floor plan is intended for illustration only.

GIRAFFE360



IAN ANTHONY

5 Burscough Street, Ormskirk – L39 2EG

01695580888

enquiries@iananthonyestates.co.uk

iananthonyestates.co.uk/

