



Fulham Road
Fulham, SW6

CHESTERTONS






A bright and well-presented first floor apartment, accessed from Landridge Road, arranged as a large reception room, well fitted kitchen, two double bedrooms and family bathroom.

The property is located on the famous Fulham Road which provides a wide selection of shops, bars and restaurants. Parsons Green is also just a quick walk away together with the underground station.

- Bright first floor apartment
- Large reception room, kitchen
- Two double bedrooms, bathroom
- Close to Parsons Green
- Chain-free

Asking Price £575,000

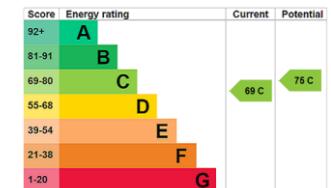


Tenure: Leasehold 138 years 2 months
Service Charge: £4,504.86 PA
Ground Rent: £450 PA
Local Authority: Hammersmith & Fulham
Council Tax Band: F

Chestertons Fulham Road Sales

654 Fulham Road
Fulham
London
SW6 5RU

fulham@chestertons.co.uk
020 7384 9898

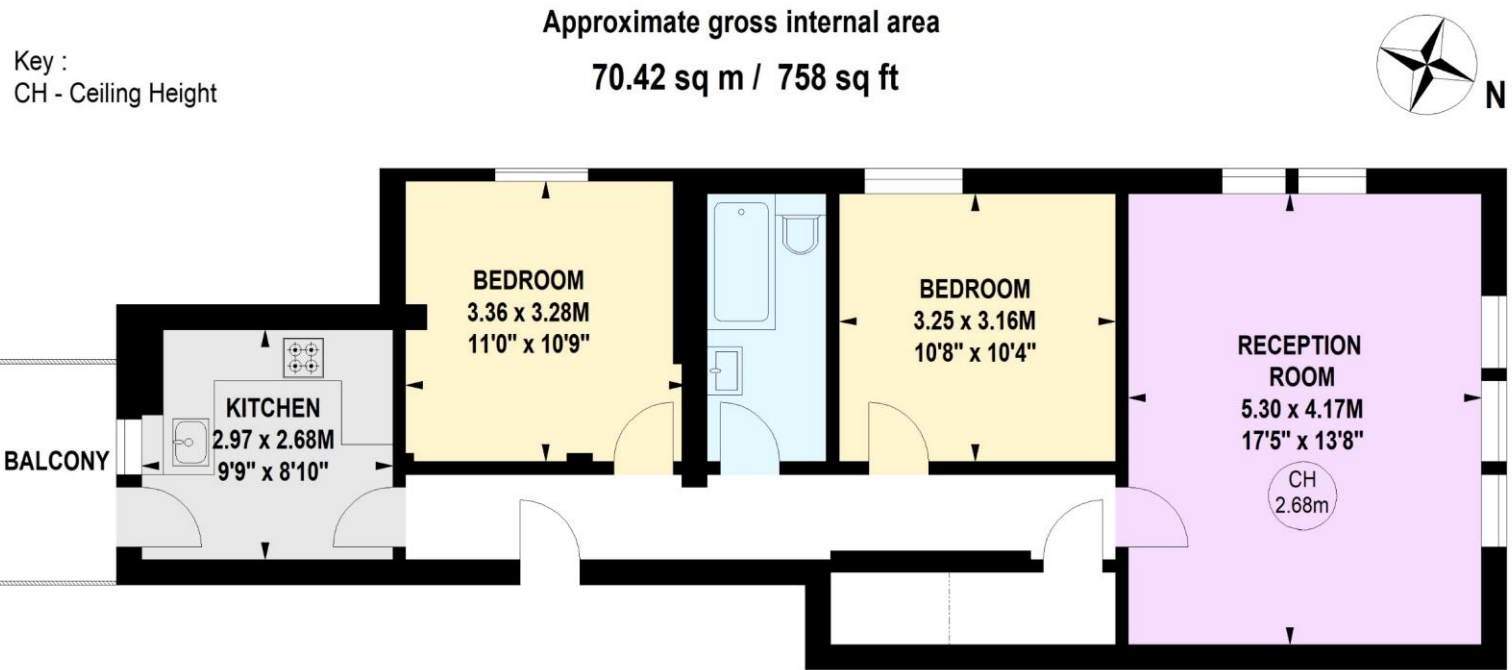

First Floor

The floor plan is not to scale and measurements and areas shown are approximate and therefore should be used for illustrative purposes only. The plan has been prepared in accordance with the RICS code of Measuring Practice and whilst we have confidence in the information produced, it must not be relied on. If there is any aspect of particular importance, you should carry out or commission your own inspection of the property.

