



MICHAEL TUCK
ESTATE & LETTING AGENTS



7 Newark Road, Gloucester

Gloucester

Guide Price **£285,000**

7 Newark Road

Gloucester, Gloucester

Three Bedroom Semi-Detached Home Located on the Quiet & Popular Newark Road, Gloucester!

The accommodation comprises of; Large entrance hall, living room, kitchen/diner, Wc.

Upstairs offers; Two Double bedrooms, single bedroom & family bathroom.

Added incentives includes; Two parking spaces, large private rear garden, gas central heating, UPVC double glazing & close to amenities!




Property for sale through Michael Tuck Estate Agents. Potential rental value of £1300pcm, please contact Michael Tuck Lettings in Quedgeley for more details.

Call us today to arrange your viewing on 01452 543200!

Council Tax band: C

Tenure: Freehold

- Three Bedrooms
- Two Reception Rooms
- Large Kitchen/Diner
- Workshop
- Downstairs Wc
- Two Parking Spaces
- Front & Private Rear Garden
- UPVC Double Glazing
- Gas Central Heating
- Energy Rating C

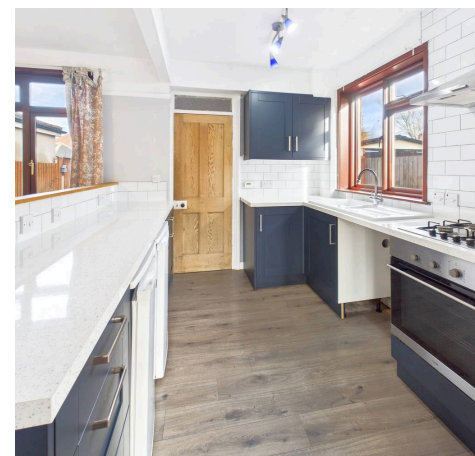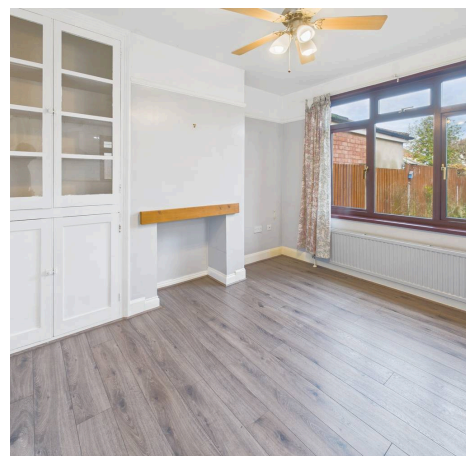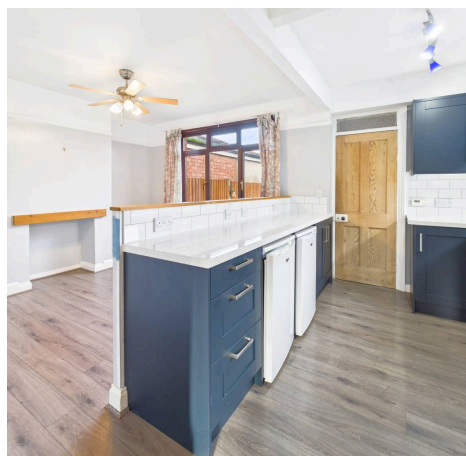

Entry

5' 9" x 173' 11" (1.74m x 53.00m)

Hallway

8' 9" x 5' 9" (2.67m x 1.74m)

Living Room

11' 9" x 10' 2" (3.58m x 3.11m)

Kitchen/Dining Room

17' 8" x 11' 2" (5.39m x 3.41m)

Inner Hallway**Wc**

3' 11" x 2' 9" (1.20m x 0.84m)

Bedroom One

11' 4" x 10' 8" (3.45m x 3.24m)

Bedroom Two

10' 8" x 10' 5" (3.25m x 3.17m)

Bedroom Three

7' 6" x 7' 0" (2.29m x 2.13m)

Bathroom


6' 11" x 6' 0" (2.10m x 1.83m)


Workshop

15' 6" x 7' 6" (4.72m x 2.29m)


Additional Information

Electric - Mains; Gas - Mains; Water - Mains; Sewerage - Mains

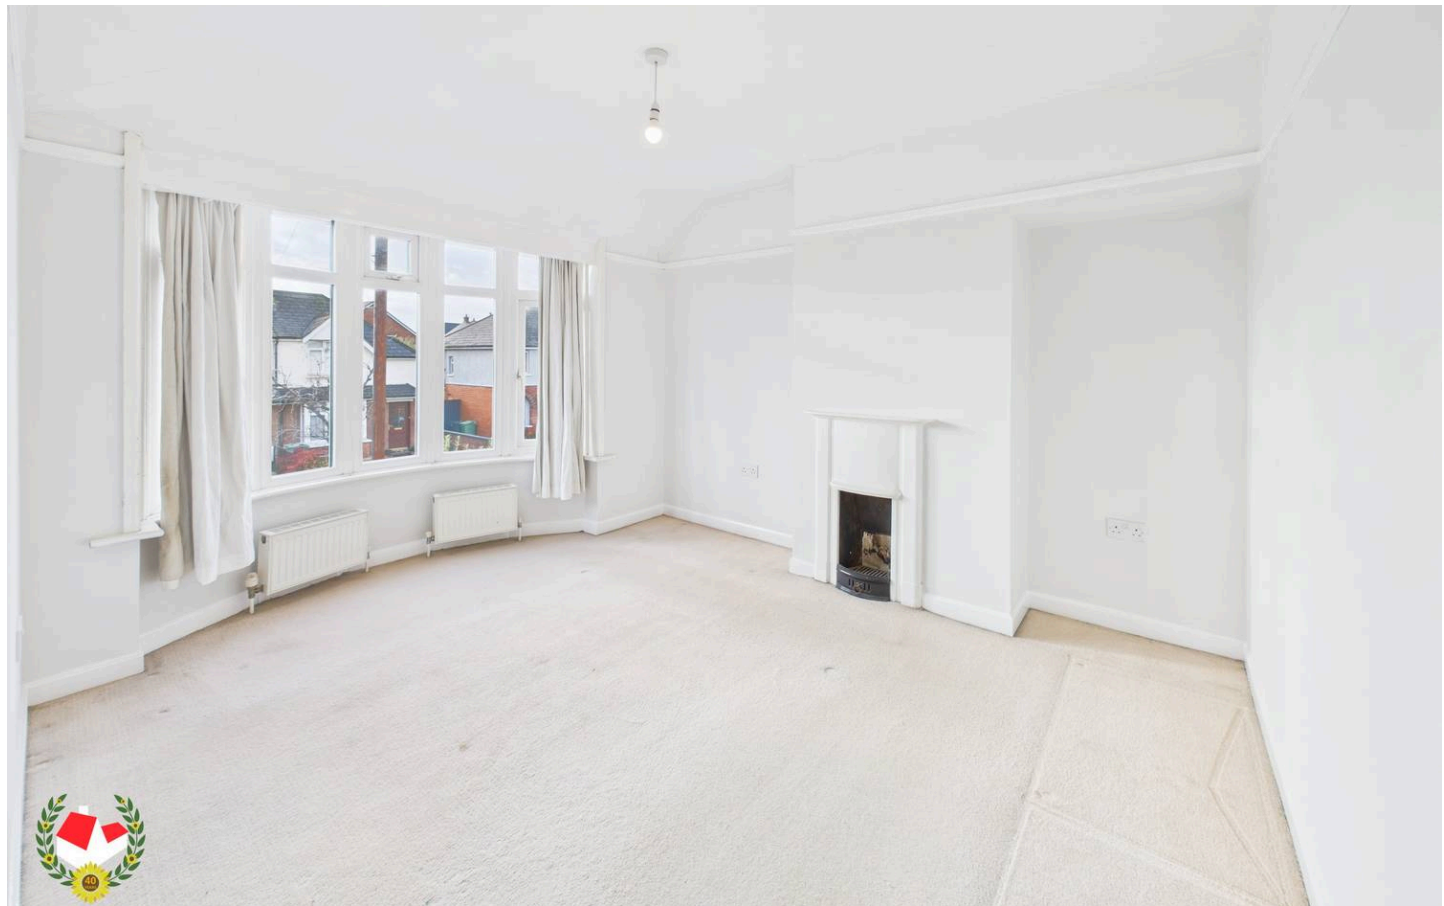

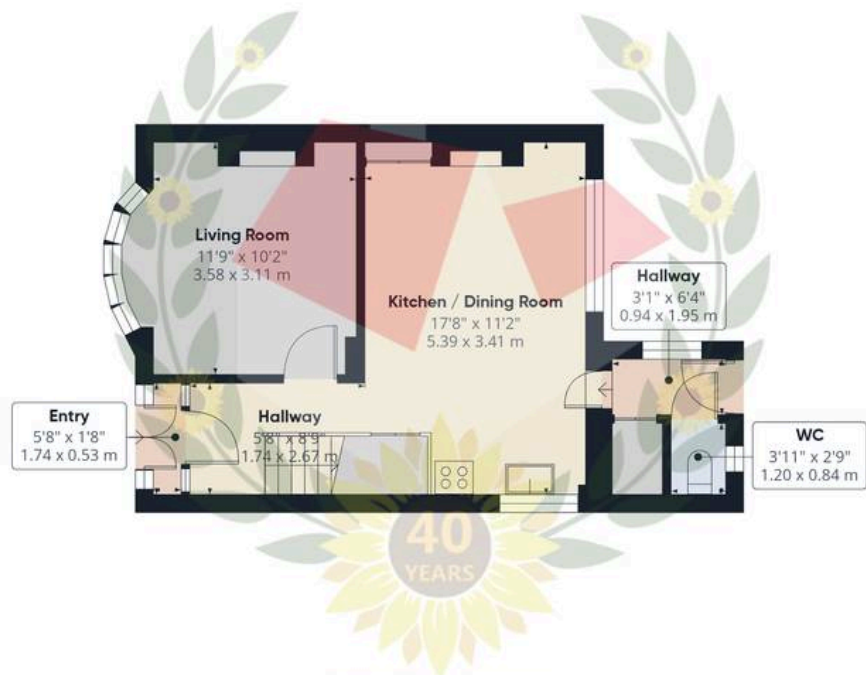

Ground Floor Building 1

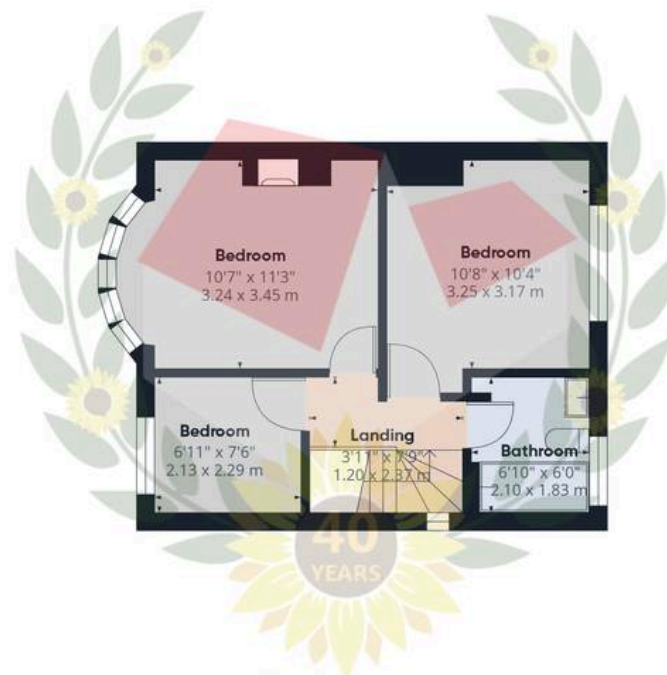

Floor 1 Building 1



Ground Floor Building 2

Approximate total area⁽¹⁾

902 ft²

83.8 m²

(1) Excluding balconies and terraces

Calculations reference the RICS IPMS 3C standard. Measurements are approximate and not to scale. This floor plan is intended for illustration only.

GIRAFFE360



Michael Tuck Quedgeley

1 School Lane, Quedgeley - GL2 4PJ

01452 543200 • estates.quedgeley@michaeltuck.co.uk • www.michaeltuck.co.uk/



Important notice: Michael Tuck, its clients and any joints give notice that 1: They are not authorised to make or give any representations or warranties in relation to the property either here or elsewhere, either on their own behalf of their client or otherwise. They assume no responsibility for any statement that may be made in these particulars. These particulars do not form part of any offer or contract and must not be relied upon as statements or representation of fact. 2: Any areas, measurements or distances are approximate. The text, photographs and plans are for guidance only and are not necessarily comprehensive. It should not be assumed that the property has all necessary planning, building regulation or other consents and Michael Tuck have not tested any services, equipment or facilities. Purchasers must satisfy themselves by inspection or otherwise.