



The Gardeners Lodge, Riverside Cottage, Wanstrow





The Gardeners Lodge


A standout feature of this property is the newly renovated, detached two-bedroom cottage situated within the grounds. The ground floor offers a comfortable sitting room alongside an open-plan kitchen and breakfast room. Upstairs, there are two double bedrooms and a well-appointed bathroom. Complete with its own private courtyard garden, this secondary dwelling presents a fantastic opportunity for multi-generational living or to continue its current, highly successful use as a popular holiday let.

£925,000





Riverside Cottage

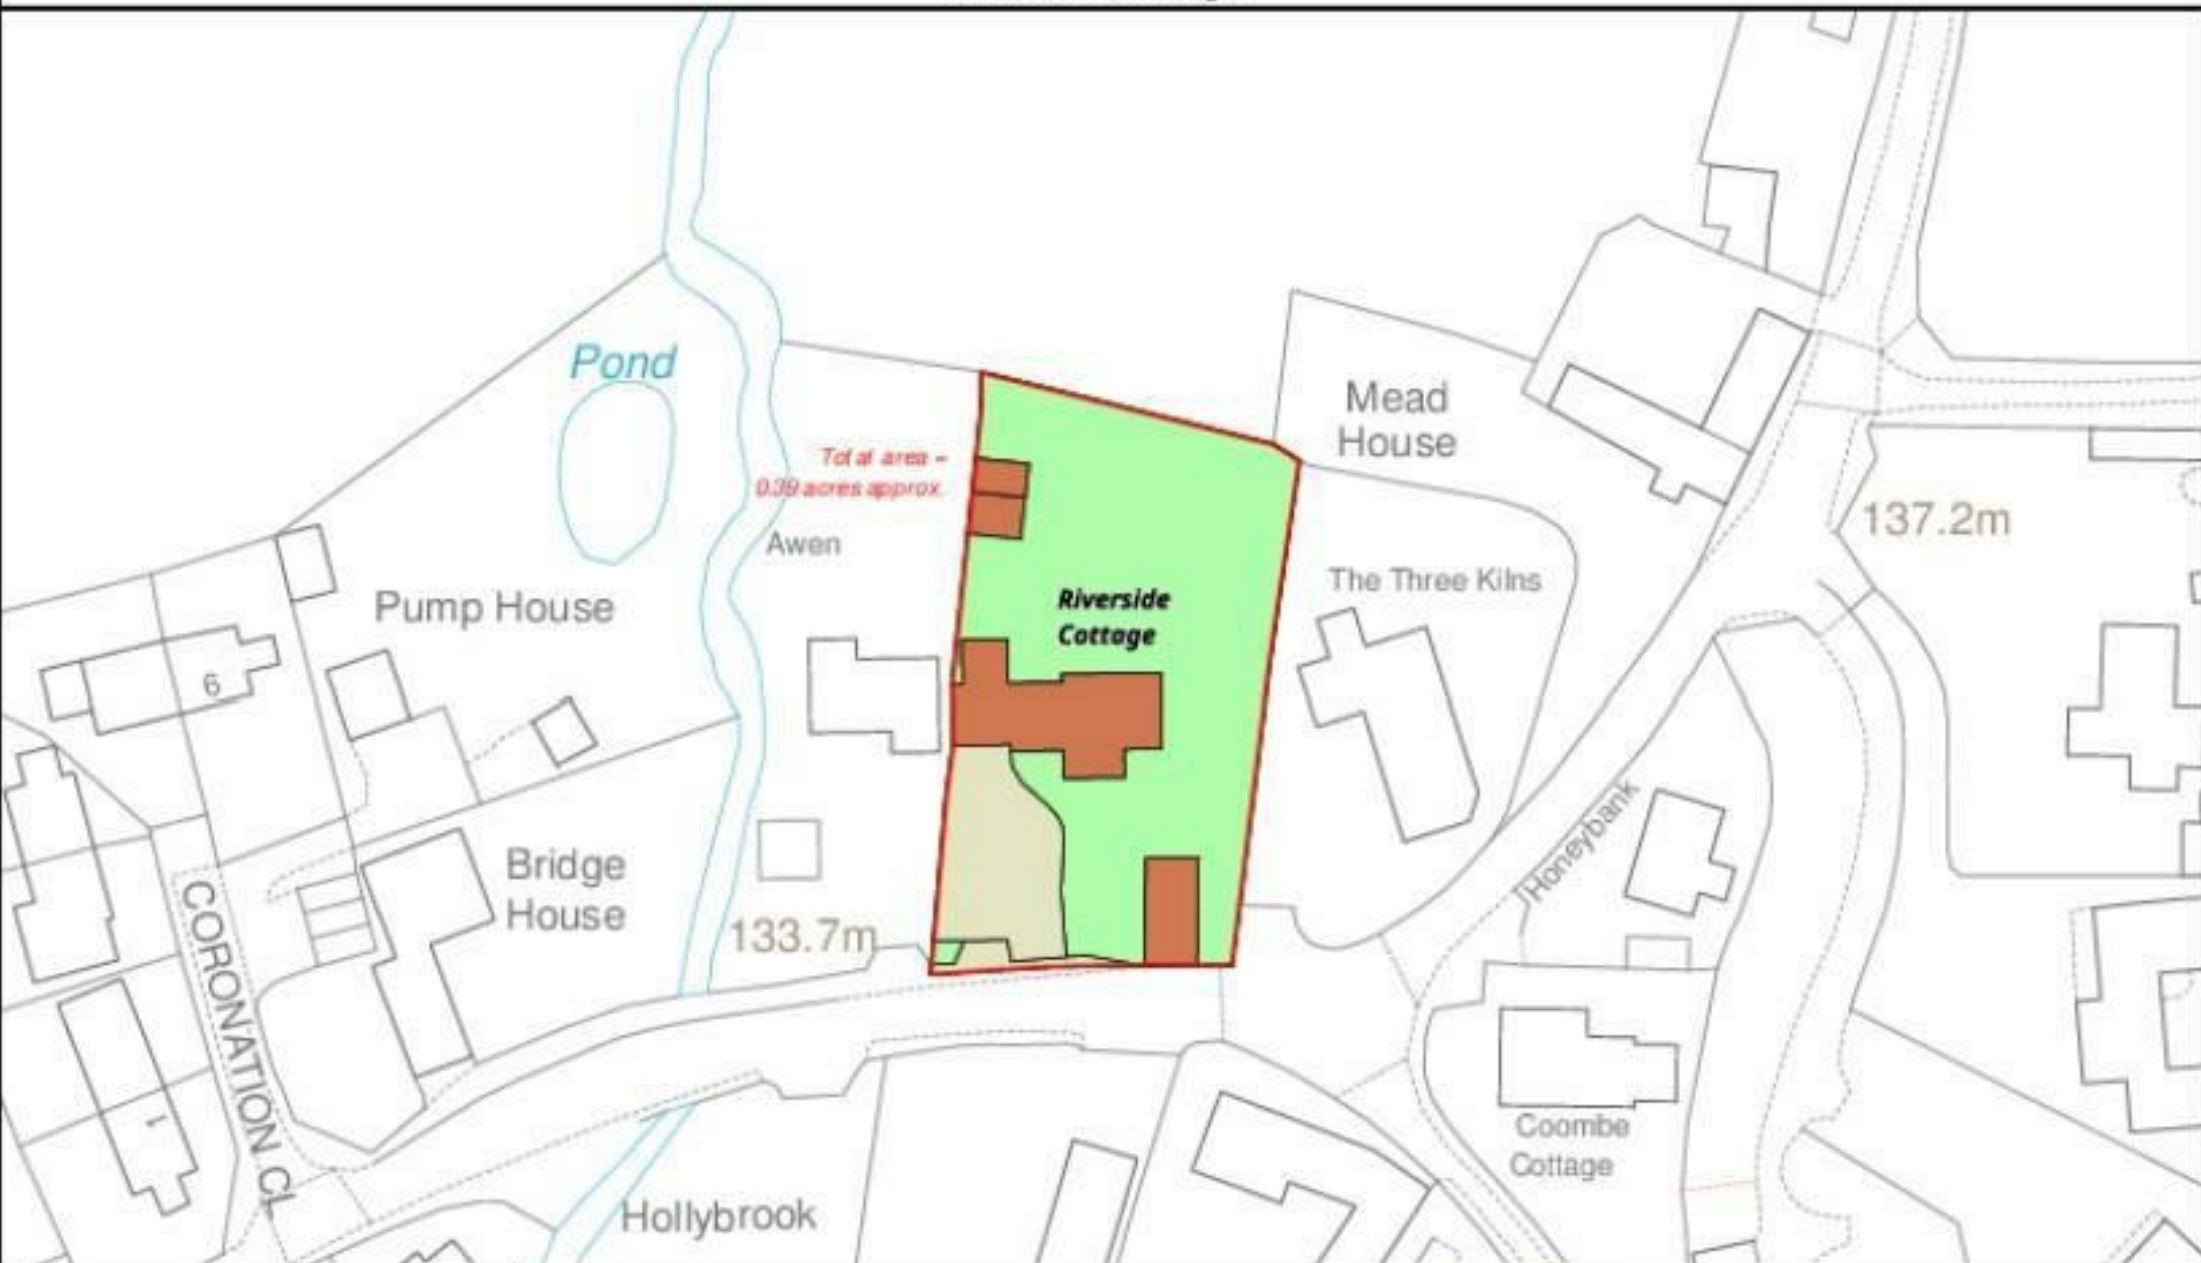

LDS Ltd
Plan Preparation
Unit 15, Glenmore Business Park
Telford Road
Salisbury SP2 7GL

(e) planprep@lds-survey.co.uk



LDS
Land & Building Surveyors

Date	Drawn By	Scale	Plan No.
11.03.25	CW	1:750 @ A4	15803
Title			
Riverside Cottage			
This Plan is published for guidance only, and although it is believed to be correct its accuracy is not guaranteed. It is not intended to form part of any contract. © Crown copyright and database rights 2025. Licence No. AG0000100780			

Floor Plans

The Gardeners Lodge

Wanstrow, Somerset

Gross Internal Area (Approx.)
66 sq m / 720 sq ft




Viewing

Please contact our Rivendell Estates Office on 01373 489 888 if you wish to arrange a viewing appointment for this property or require further information.

The particulars are set out as a general outline only for the guidance of intended purchasers or lessees, and do not constitute, any part of a contract. Nothing in these particulars shall be deemed to be a statement that the property is in good structural condition or otherwise nor that any of the services, appliances, equipment or facilities are in good working order. Purchasers should satisfy themselves of this prior to purchasing.

Location Map

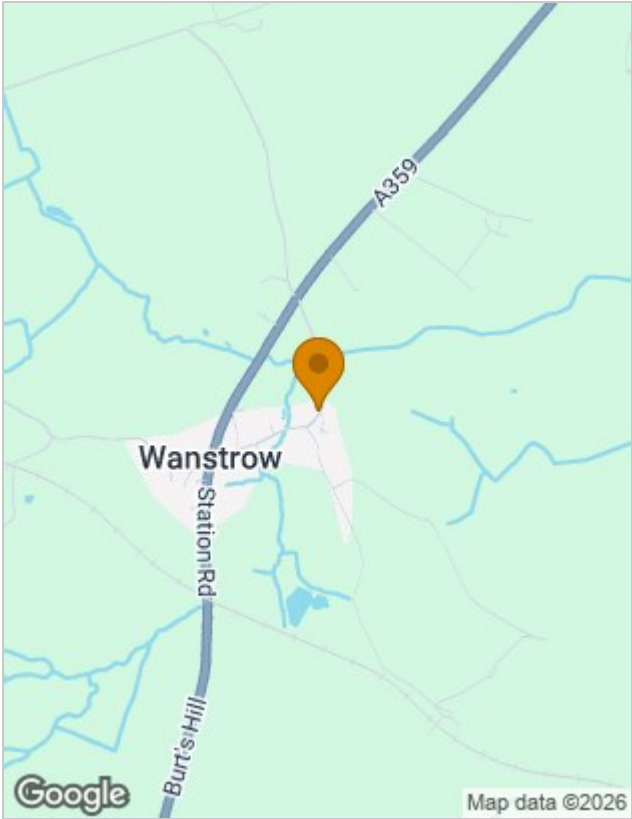

Energy Performance Graph

