



HIVE

HIGHFIELD NORTH STREET
BERE REGIS
BH20 7LD



Agent's introduction

An impressive village home enjoying an elevated position with far-reaching rural views, set within the heart of Bere Regis' conservation area.



HIVE






Property highlights

- Large, elevated plot
- Far reaching views
- Ample parking plus detached garage
- Dorchester - 10 miles
- Poole - 13 miles
- Close to local shop, surgery and school
- Three reception rooms
- Private garden



Floor plan and EPC

Energy Efficiency Rating		
	Current	Potential
Very energy efficient - lower running costs		
(92 plus) A		
(81-91) B		
(69-80) C		
(55-68) D		
(39-54) E		
(21-38) F		
(1-20) G		
Not energy efficient - higher running costs		
	69	79
England & Wales	EU Directive 2002/91/EC	

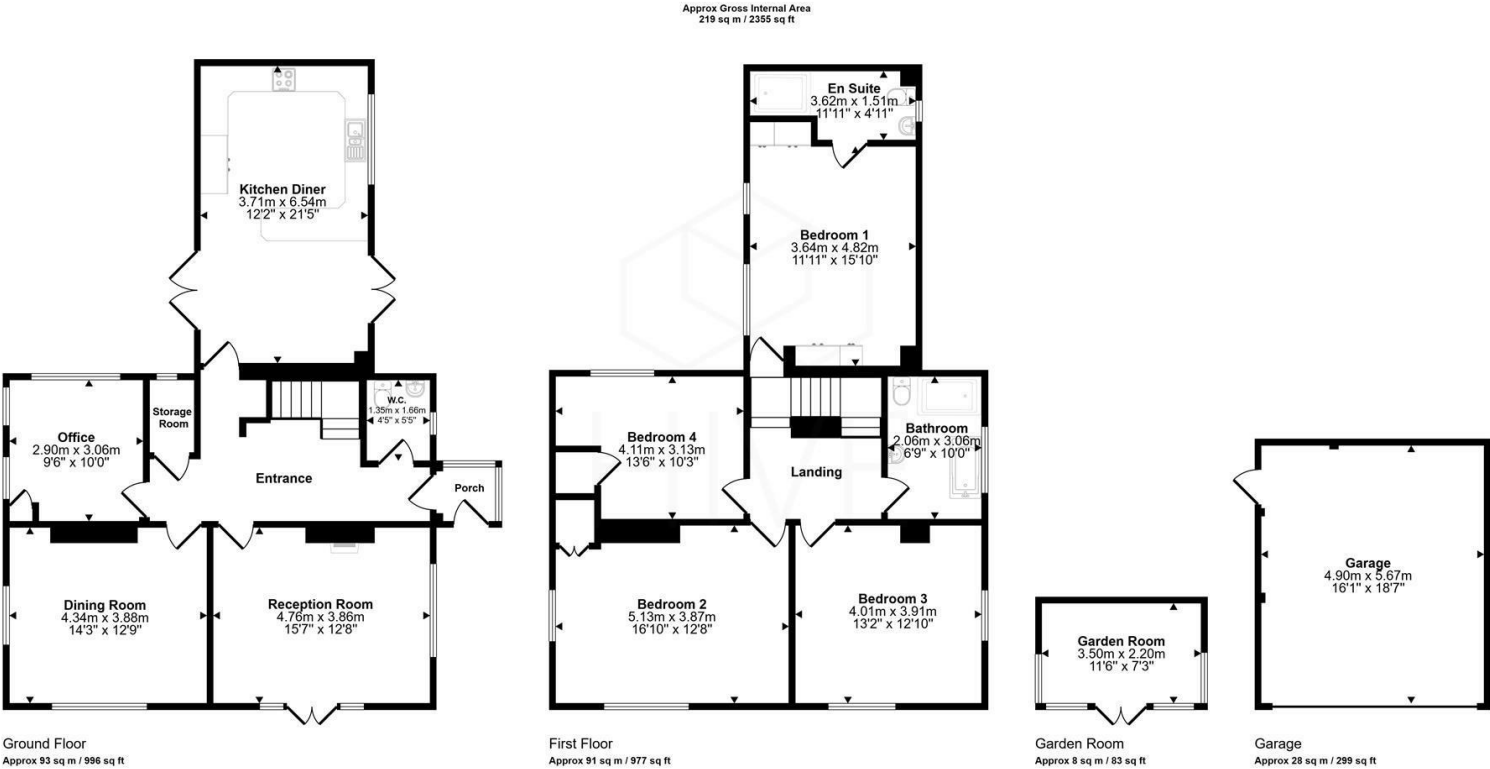

This floorplan is only for illustrative purposes and is not to scale. Measurements of rooms, doors, windows, and any items are approximate and no responsibility is taken for any error, omission or mis-statement. Icons of items such as bathroom suites are representations only and may not look like the real items. Made with Made Snappy 360.



HIVE



HIVE & Partners Unit F1, Arena Business Centre 9 Nimrod Way, Ferndown, BH21 7UH
01202 122 002 | www.hiveandpartners.co.uk | sales@hiveandpartners.co.uk