





HARDINGS

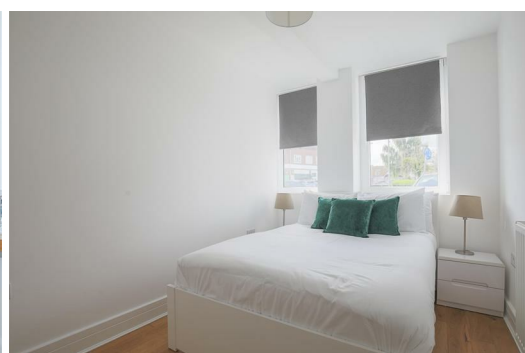

Dedworth Road
Asking Price £275,000

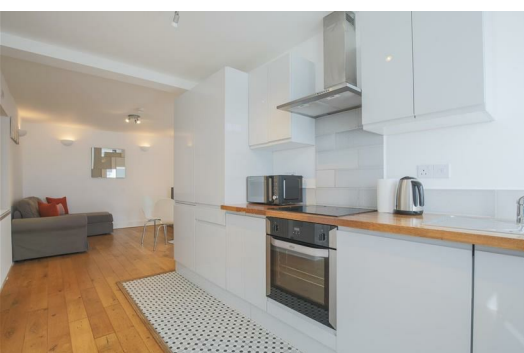




A modern 2 bedroom ground floor maisonette conveniently situated within close proximity to local shops, amenities and within a mile to Windsor town centre. It further provides an open plan lateral living with its own direct access. Offered with no onward chain.

Energy Efficiency Rating		
	Current	Potential
Very energy efficient - lower running costs		
(92 plus) A		
(81-91) B		
(69-80) C		
(55-68) D	70	70
(39-54) E		
(21-38) F		
(1-20) G		
Not energy efficient - higher running costs		
England & Wales	EU Directive 2002/91/EC 	

Features

- Ground Floor Maisonette Apartment
- 2 Double Bedrooms
- Contemporary Exterior
- Close to Local Amenities
- No Chain
- Recently Built
- Open plan Kitchen/Livingroom
- Modern Bathrooms
- One mile to Windsor Town Centre
- Leasehold

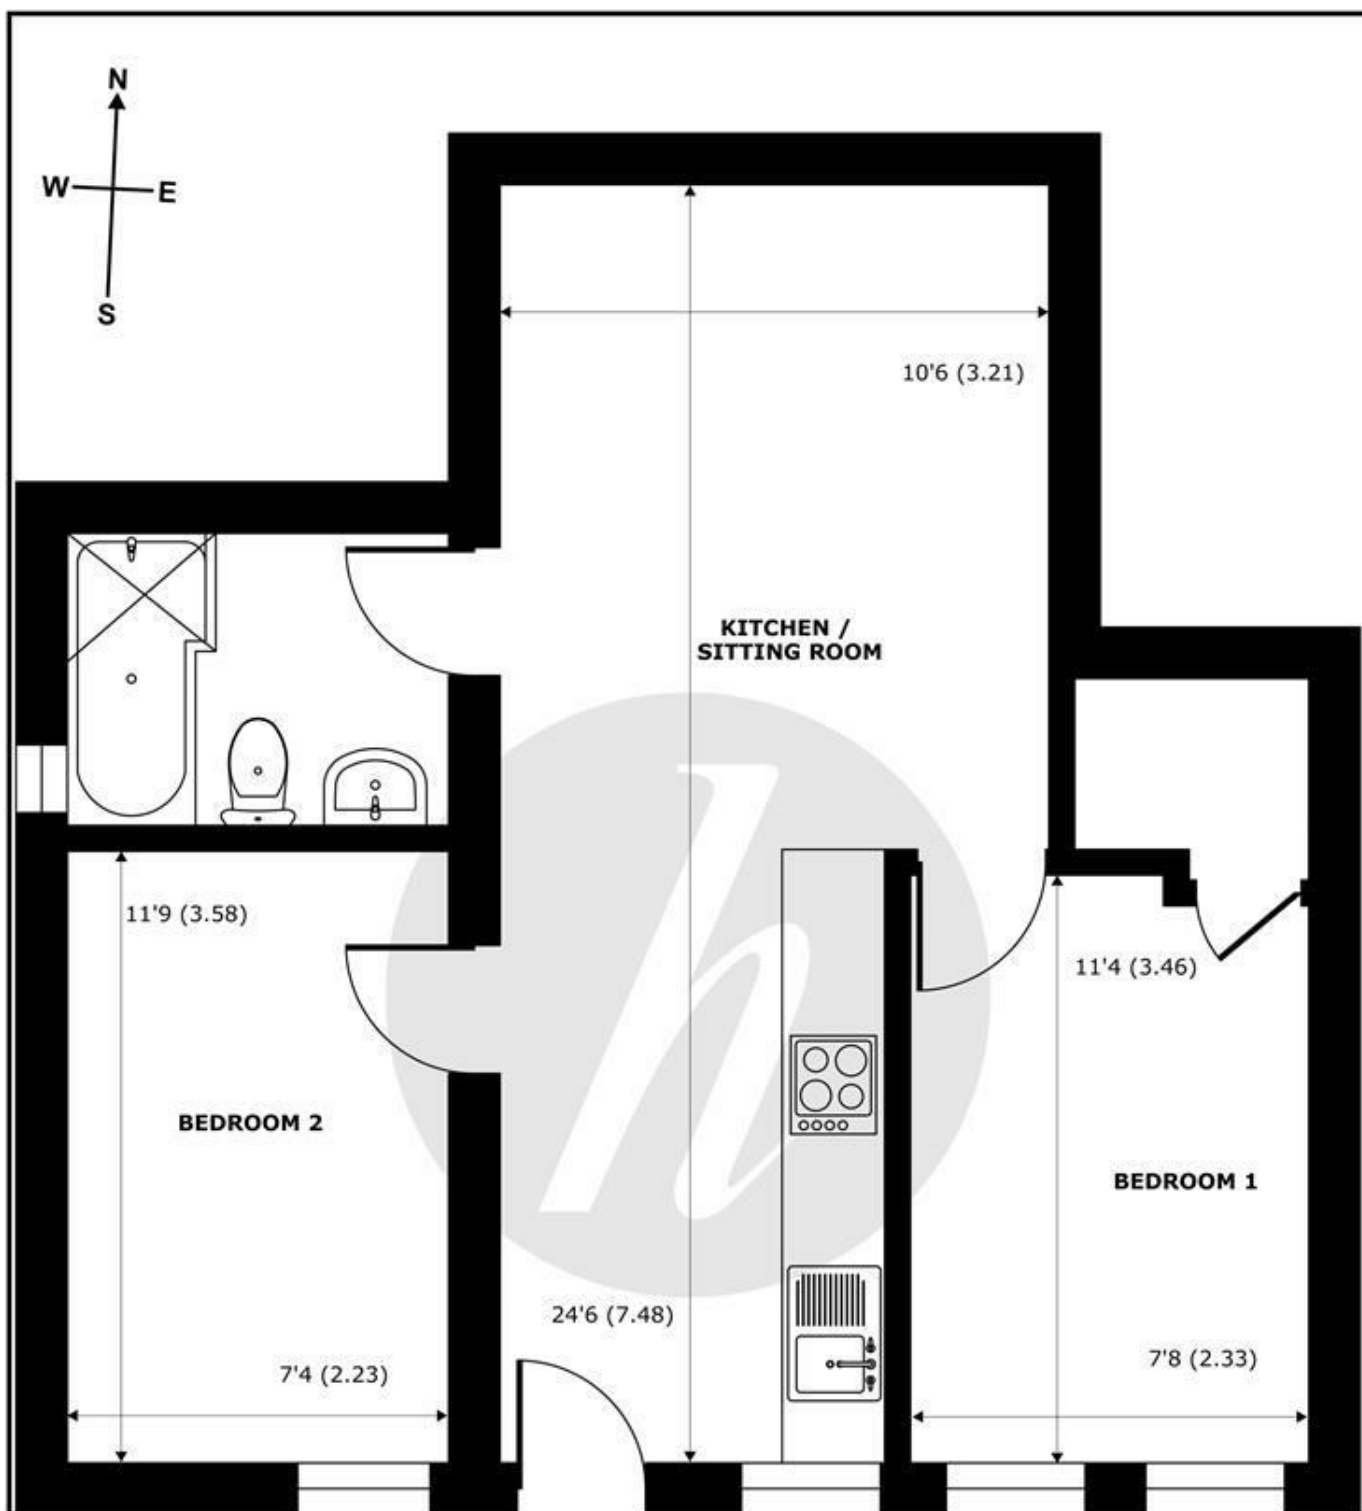

Dedworth Road, Windsor, SL4






Approximate Internal Area = 482 sq ft / 44.7 sq m
 Approximate External Area = 581 sq ft / 53.9 sq m

For identification only - Not to scale



Floor plan produced in accordance with RICS Property Measurement 2nd Edition, Incorporating International Property Measurement Standards (IPMS2 Residential). © nichecom 2026. Produced for Hardings. REF: 1463747



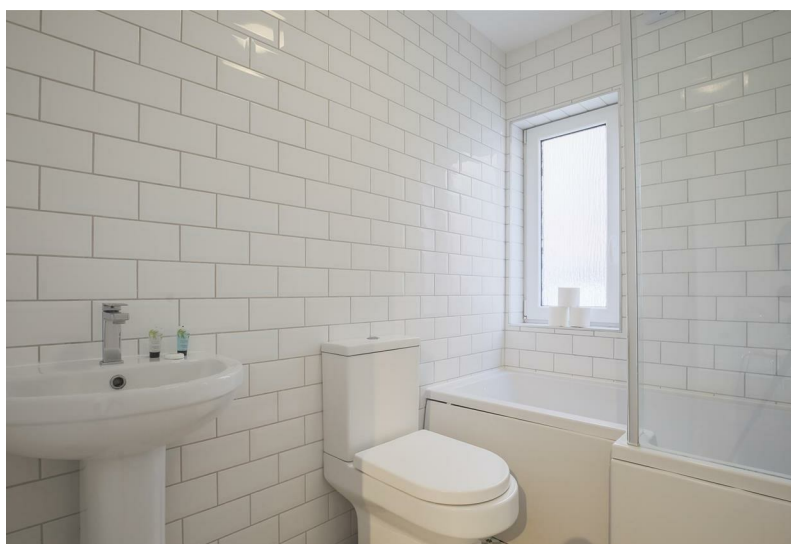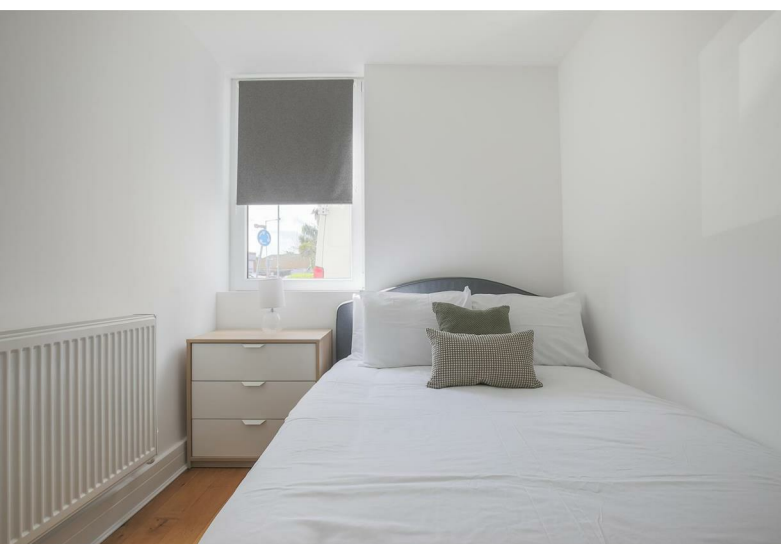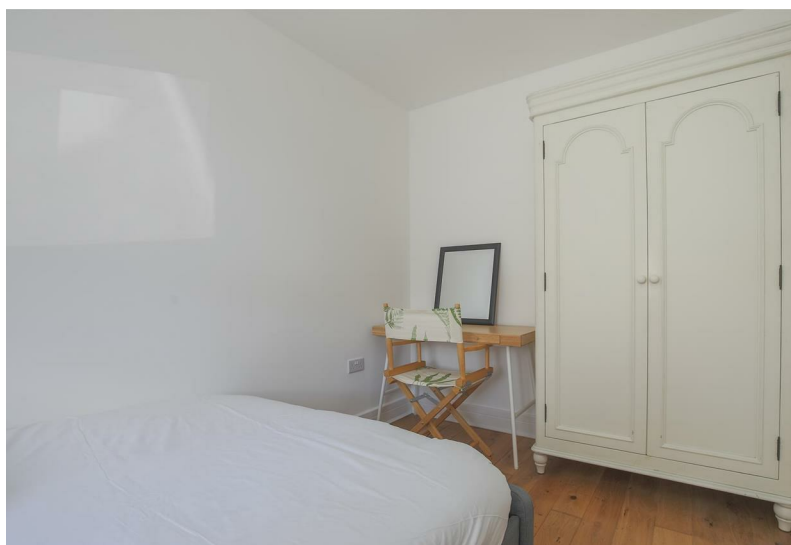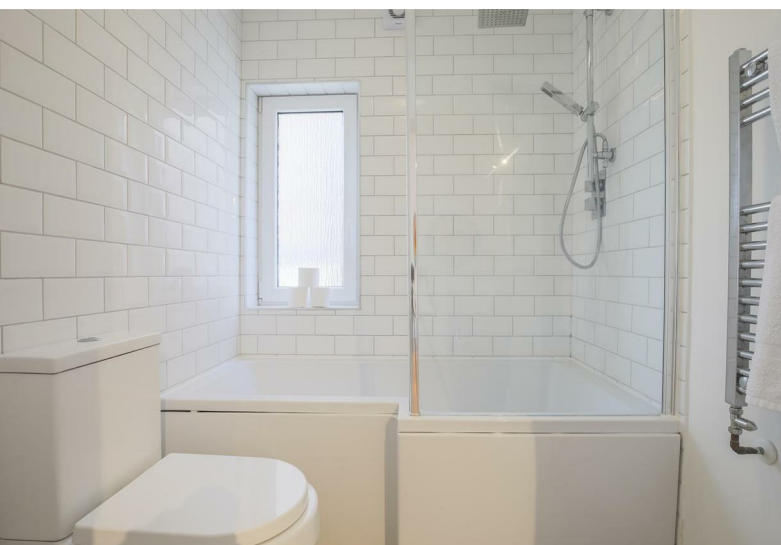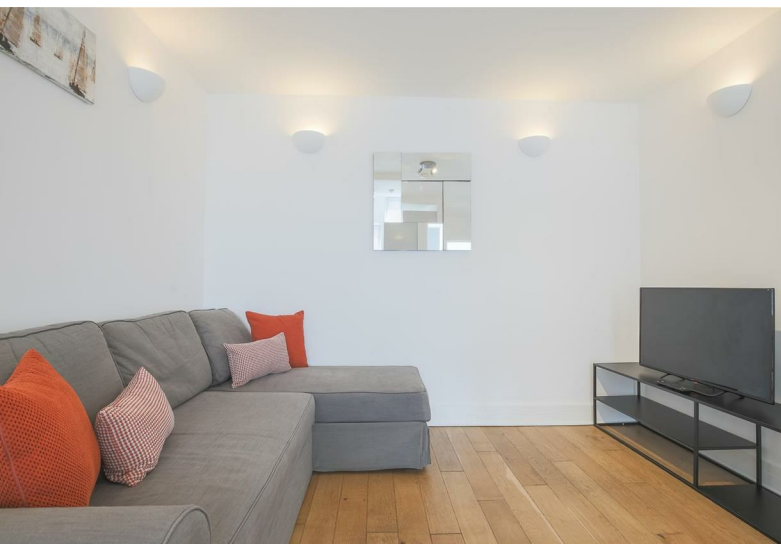

11 High Street, Windsor, Berkshire, SL4 1LD,
T: 01753 833 118 | E: info@hardings.co.uk
www.hardings.co.uk

