



Webley Close

Guide Price £415,000 to £425,000

- Family Bathroom and Additional Wc
- Impressive Spacious Living Throughout
- Office
- Low Maintenance Rear Garden
- Driveway For Multiple Cars
- Single Garage
- Close to Local Shops, Schools and Transport Links
- EPC Rating: C



 4  2  2

Pinkmove

01633 746088
team@pinkmove.co.uk



Pinkmove

About the property

A spacious four-bed detached home in Caerleon with a bright lounge/diner, modern open-plan kitchen, office, garage, easy-care garden and large driveway, close to shops, schools and transport links.





Accommodation

Lounge/Diner

18' 7" x 21' 2" (5.66m x 6.45m)
Max Measurements

Kitchen/Diner

13' 3" x 21' 7" (4.04m x 6.58m)

Downstairs Wc

6' 3" x 3' 11" (1.91m x 1.19m)

Office

9' 5" x 9' 4" (2.87m x 2.84m)

Bedroom 1

10' 4" x 11' 9" (3.15m x 3.58m)

Bedroom 2

10' 4" x 11' 10" (3.15m x 3.61m)

Bedroom 3

10' 2" x 9' 1" (3.10m x 2.77m)

Bedroom 4

10' 5" x 8' 9" (3.17m x 2.67m)

Bathroom 7' 11" x 7' 8" (2.41m x 2.34m)

Garage


18' 7" x 11' (5.66m x 3.35m)

01633 746088

team@pinkmove.co.uk

Pinkmove

Floorplan

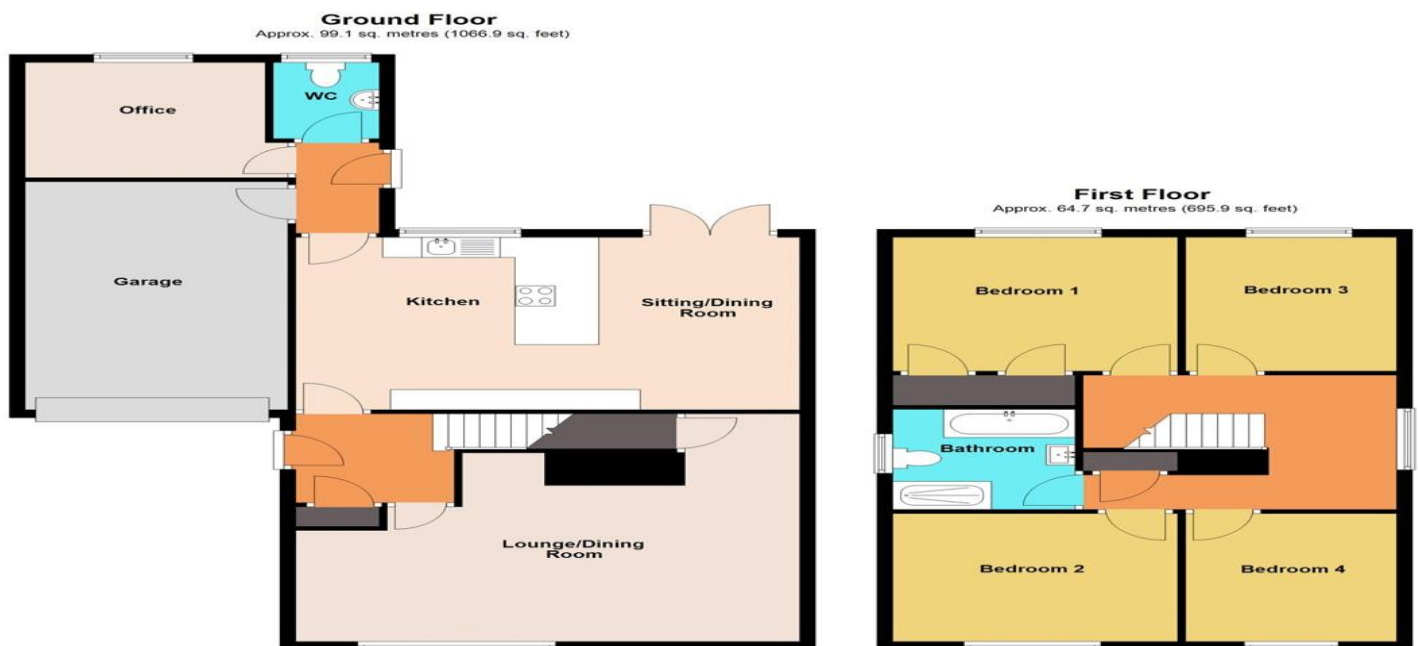

Total area: approx. 163.8 sq. metres (1762.8 sq. feet)
11 Webley Close

Under the terms of the Estate Agency Act 1979 (Section 21), please note that the vendor is an Employee of the Connells Group of companies.

Important Information

Note while we endeavour to make our sales details accurate and reliable, if there is any point which is of particular interest to you, please contact the office and we will be pleased to confirm the position for you. We have not personally tested any apparatus, equipment, fixtures, fittings or services and cannot verify they are in working order or fit for their purposes. Nothing in these particulars is intended to indicate that carpets or curtains, furnishings or fittings, electrical goods (whether wired or not). Gas fires or light fittings or any other fixtures not expressly included form part of the property offered for sale. This computer generated Floorplan, if applicable, is intended as a general guide to the layout and design of the property. It is not to scale and should not be relied upon for dimensions. Tenure: We cannot confirm the tenure of the property as we have not had access to the legal documents. The buyer is advised to obtain verification from their solicitor or surveyor.

Peter Alan Limited is registered in England and Wales under company number 2073153, Registered Office is Cumbria House, 16-20 Hockliffe Street, Leighton Buzzard, Bedfordshire, LU7 1GN. VAT Registration Number is 500 2481 05. For activities relating to regulated mortgages and non-investment insurance contracts, Peter Alan Limited is an appointed representative of Connells Limited which is authorised and regulated by the Financial Conduct Authority. Connells Limited's Financial Services Register number is 302221. Most buy-to-let

