



Monastery Nurseries Blythe Lane, Lathom

Ormskirk

Guide Price **£775,000**

Monastery Nurseries Blythe Lane

Lathom, Ormskirk

Impressive 5-bed detached on 3.57 acres in Lathom with 3 outbuildings, large attic, orchard, wildlife ponds, and spacious interiors. Secluded yet close to amenities. Rare opportunity.


Council Tax band: F

Tenure: Freehold

- DESIRABLE LOCATION
- LARGE OUTBUILDINGS WITH POTENTIAL TO CONVERT
- RARE OPPORTUNITY!
- 3.57 ACRES OF LAND
- LONG DRIVEWAY
- EXTREMELY PRIVATE
- PRIVATE WOODLAND





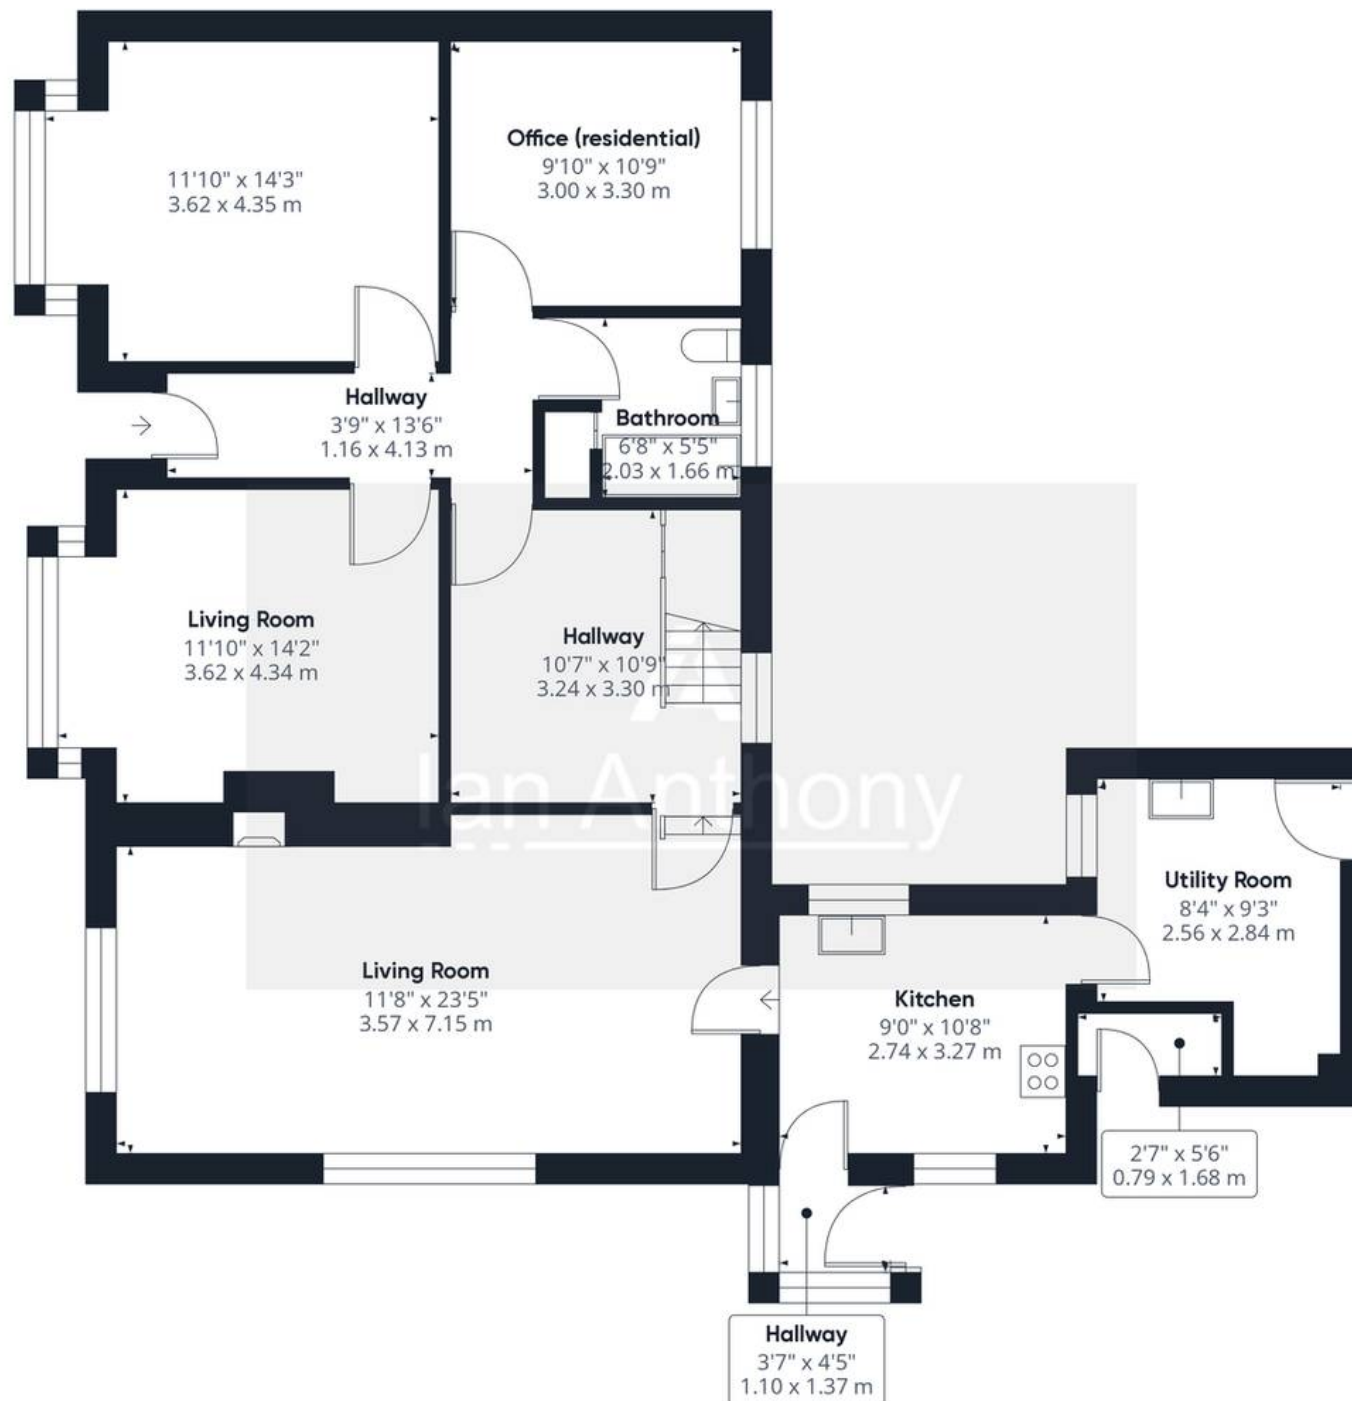

Approximate total area⁽¹⁾

1159.71 ft²

107.74 m²

(1) Excluding balconies and terraces

While every attempt has been made to ensure accuracy, all measurements are approximate, not to scale. This floor plan is for illustrative purposes only.

Calculations are based on RICS IPMS 3C standard.

GIRAFFE360



IAN ANTHONY

5 Burscough Street, Ormskirk – L39 2EG

01695580888

enquiries@iananthonyestates.co.uk

iananthonyestates.co.uk/

