

For Sale



LCP/PrivateOffice
est. 1990

+44 (0) 207 723 1733 / sales@lcpprivate.com

Sussex Gardens, Lancaster Gate W2

£625,000



Sussex Gardens, Lancaster Gate W2

£625,000

A bright, top floor, one bedroom flat on the fourth floor (with lift) of a white stucco fronted period conversion on the Hyde Park Estate.

The flat has been a successful rental investment for the current owner, and is presented in good order throughout. There is a good sized reception room, with space for dining, a separate, fully fitted kitchen, bedroom with fitted wardrobes and a bathroom.

Located on the Hyde Park Estate, just moments from Hyde Park, Paddington Station (Overground, Hammersmith & City, District & Circle, Bakerloo and Elizabeth Lines, and the Heathrow Express) and Lancaster Gate (Central Line), this flat is extremely well situated.

Asking Price: £625,000 STC

Lease: 25th March 2170 (c. 144 years)

Council Tax: Westminster Band D

Service Charge: £8,800 (including HW and reserves)

Ground Rent: Peppercorn

Current EPC Rating: 48

Potential EPC Rating: 66





Sussex Gardens, W2

Approximate gross internal area
46.81 sq m / 504 sq ft


Key :
CH - Ceiling Height



Fourth Floor

Not to scale, for guidance only and must not be relied upon as a statement of fact.
All measurements and areas are approximate only

Please note none of the statements contained in these particulars as to this property are to be relied on as statements or representation of fact. It should also be noted that amenities and appliances have not been tested.

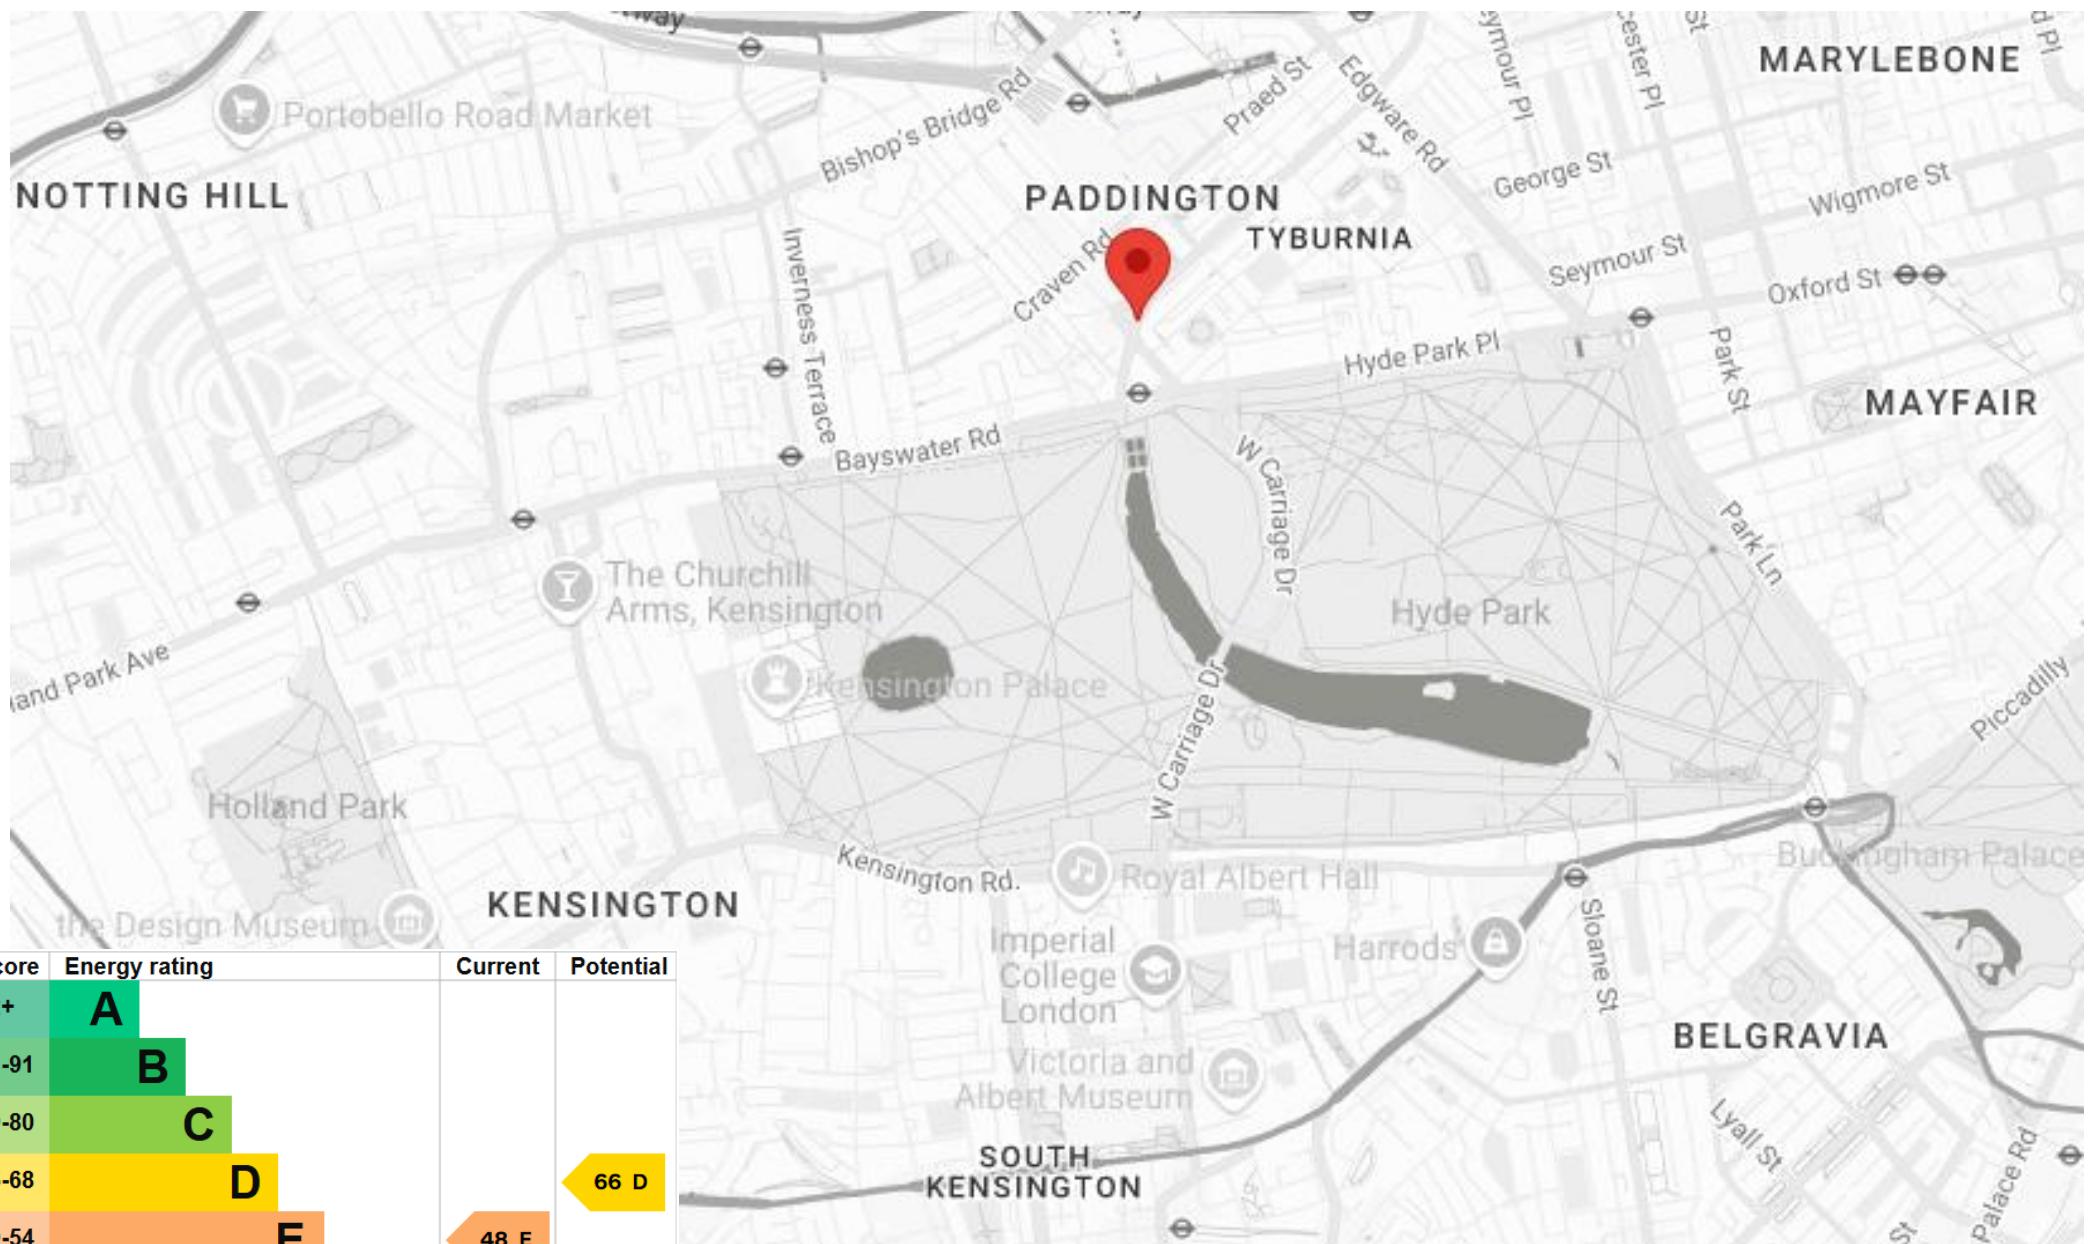



LCP

est.1990

+44 (0)207 723 1733
LCP House, Ogle Street,
London, W1W 6HU

contact@lcpprivate.com