




HARDINGS




Kings Road House
£1,500 PCM

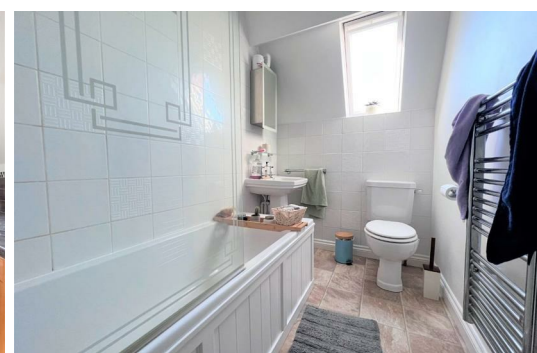




A delightful one bedroom top floor apartment located inside Windsor's 'Golden Triangle'. Offering exceptional access to Windsor town centre this property comprises entrance hall, double bedroom with built in wardrobes, spacious living room, kitchen/dining room and a bathroom. Unfurnished except for one sofa. Allocated parking . Council Tax Band C. EPC:D.

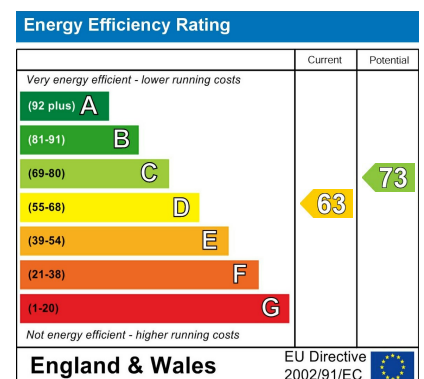

Features

- One bedroom apartment
- Located inside the 'Golden Triangle'
- Adjacent to The Long Walk
- Council Tax Band C & EPC D
- Top floor
- Walking distance to all amenities
- Off street parking for one car

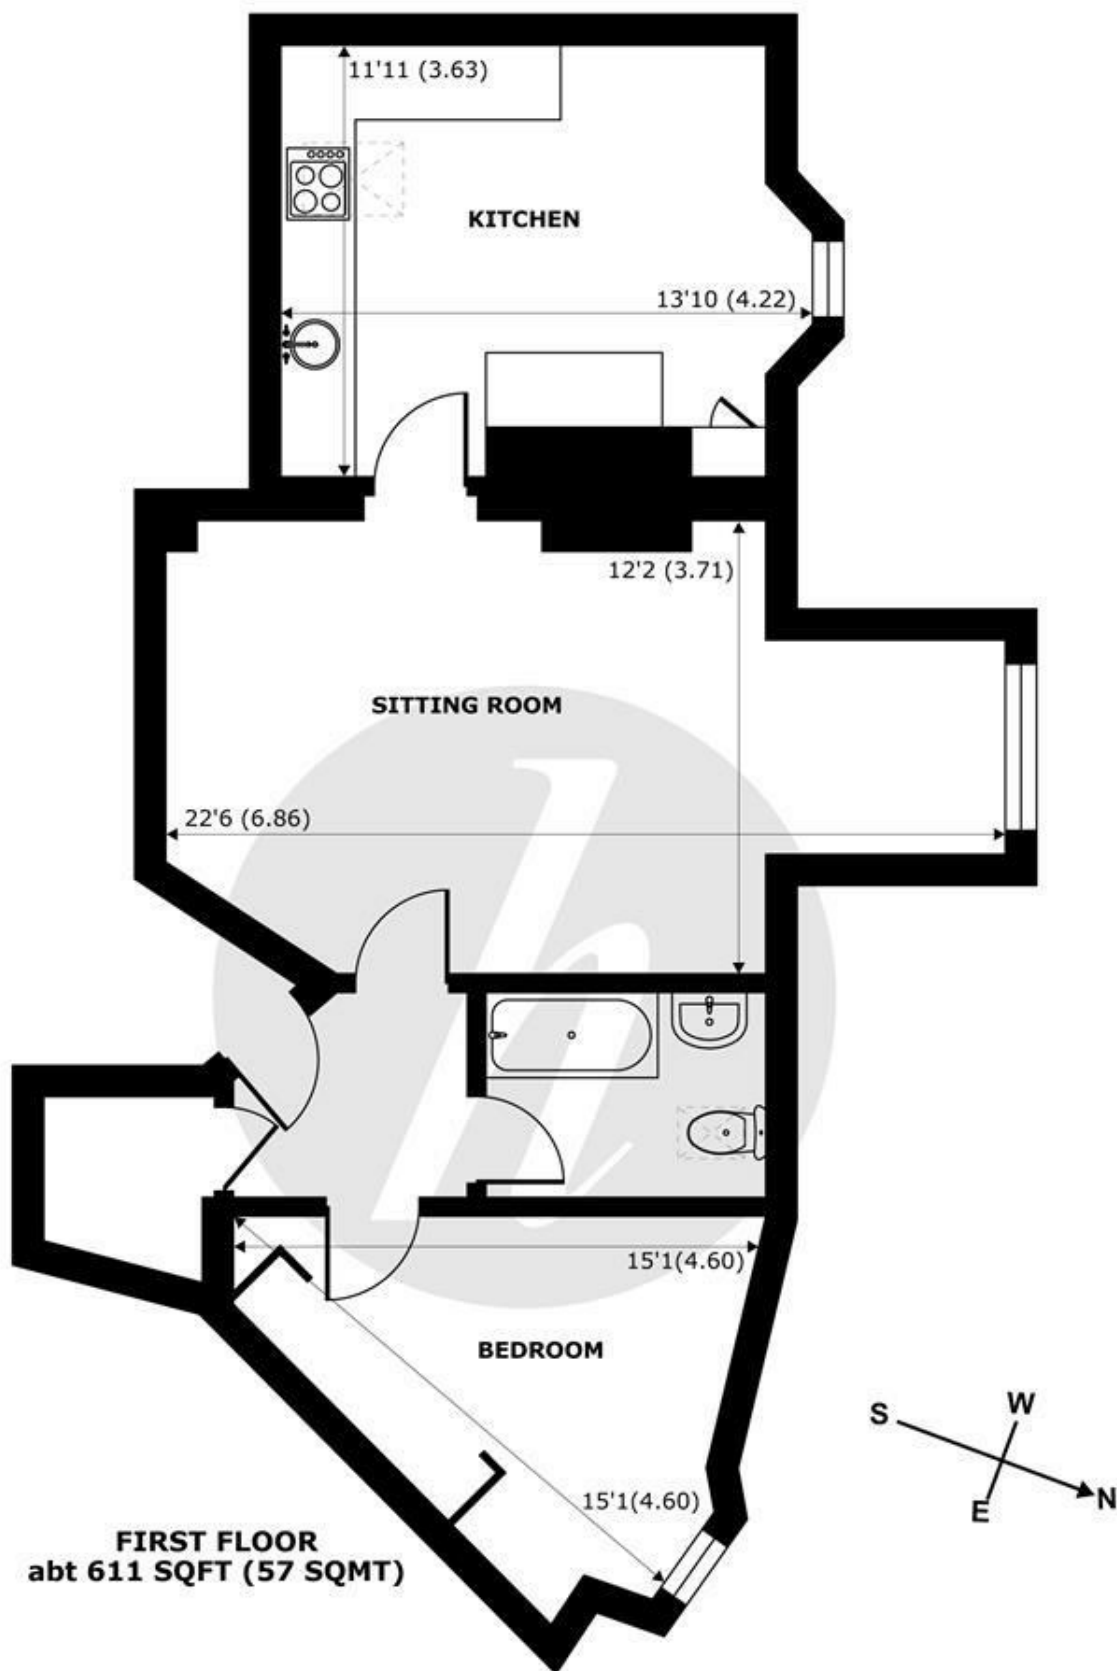

Kings Road, Windsor, SL4

Approximate Internal Area = 611 sq ft / 57 sq m


For identification only - Not to scale



Certified
Property
Measurer

Floor plan produced in accordance with RICS Property Measurement Standards incorporating International Property Measurement Standards (IPMS2 Residential). © n/cheom 2020. Produced for Hardings. REF: 664346



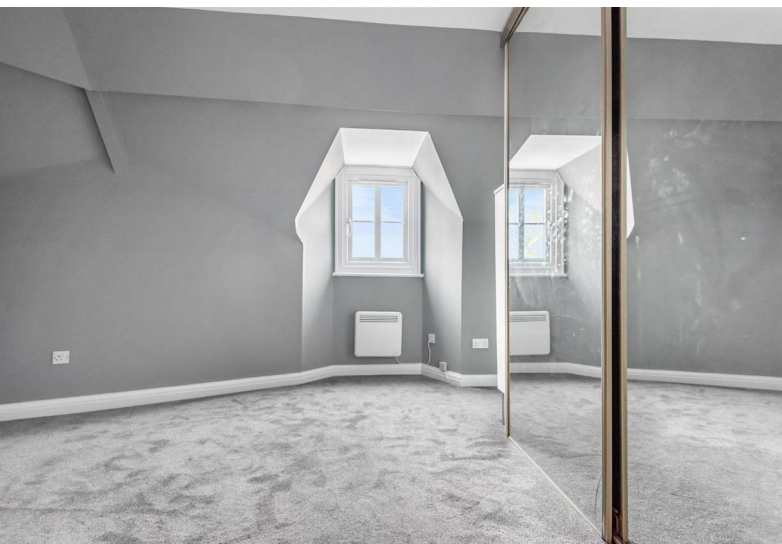

11 High Street, Windsor, Berkshire, SL4 1LD,
T: 01753 833 118 | E: info@hardings.co.uk
www.hardings.co.uk

