

Property ref: 178967

Carters Close, Reading, RG1 8GR

£1,600 PCM

HASLAM'S
Lettings



A beautifully presented, brand new top floor one-bedroom apartment offering contemporary living in the heart of Reading. Finished to an exceptional standard, this stylish property comes fully furnished with high-quality, modern décor throughout. The spacious open-plan living area is flooded with natural light and offers impressive views across Reading, creating a bright and inviting atmosphere perfect for both relaxing and entertaining. Ideally located just a short walk from Reading town centre and the main train station, this apartment is perfectly positioned for professionals, offering excellent transport links including fast connections to London, as well as easy access to shops, restaurants, and local amenities.

Reading Borough Council tax band TBC.

- Brand new, top floor one bedroom apartment
- Fully fitted kitchen with appliances
- Stylish bathroom suite; Large balcony; No parking
- Ample built-in storage throughout; Electric heating
- Short walk to Reading train station and Caversham
- EPC rating C; Furnished; Managed by HASLAM'S

Available Now


*Fees For Assured Shorthold Tenancies: when you rent a property from us you will be required to pay a sum equivalent to one weeks' rent for a holding deposit. Upon successful application, this amount will be off set against your first months' rent. You will also be required to pay a security deposit equivalent to 5 weeks' rent which will be held and protected in line with Deposit legislation. For more information about our fees please visit: www.haslams.net
Fees for all other tenancies (Non Housing Act Tenancies / Company Lets): when you rent a property from us we will charge you a one-off fee per property. This charge is the equivalent of 15 days of the monthly rental charge (+VAT) with a minimum fee of £450 (inc.VAT) up to a maximum of £650 (inc.VAT). Other fees may apply depending on your circumstances.


0118 960 1055

lettings@haslams.net www.haslams.net

Haslams Estate Agents Ltd, 159 Friar Street, Reading, Berkshire, RG1 1HE

Broadband/Mobile Info: Connections available. For an indication of specific speeds and supply of Broadband and Mobile, we advise applicants go to the Ofcom website Broadband and Mobile Coverage Checker.

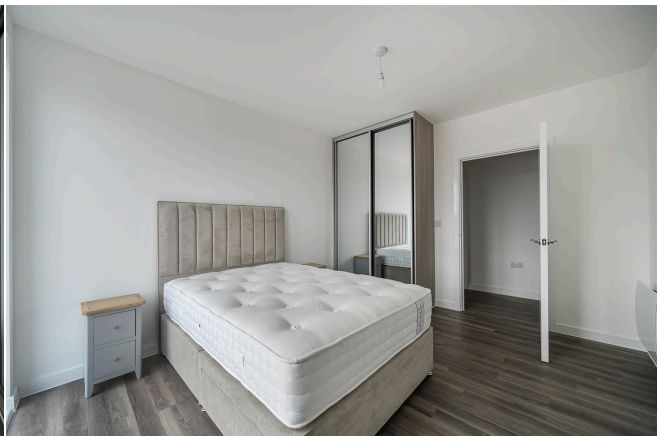


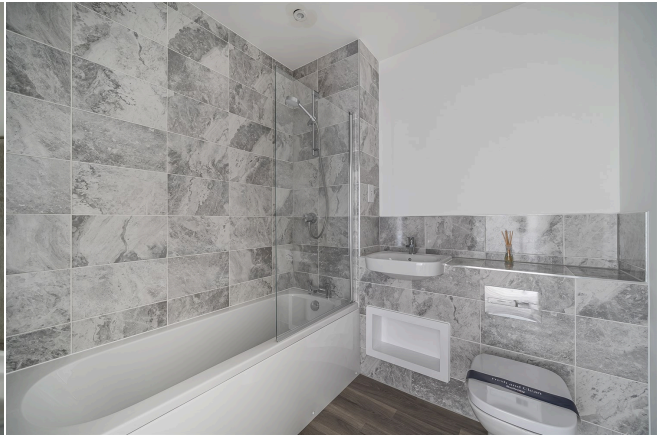

Carters Close, Reading, RG1

Approximate Area = 596 sq ft / 55.3 sq m

For identification only - Not to scale

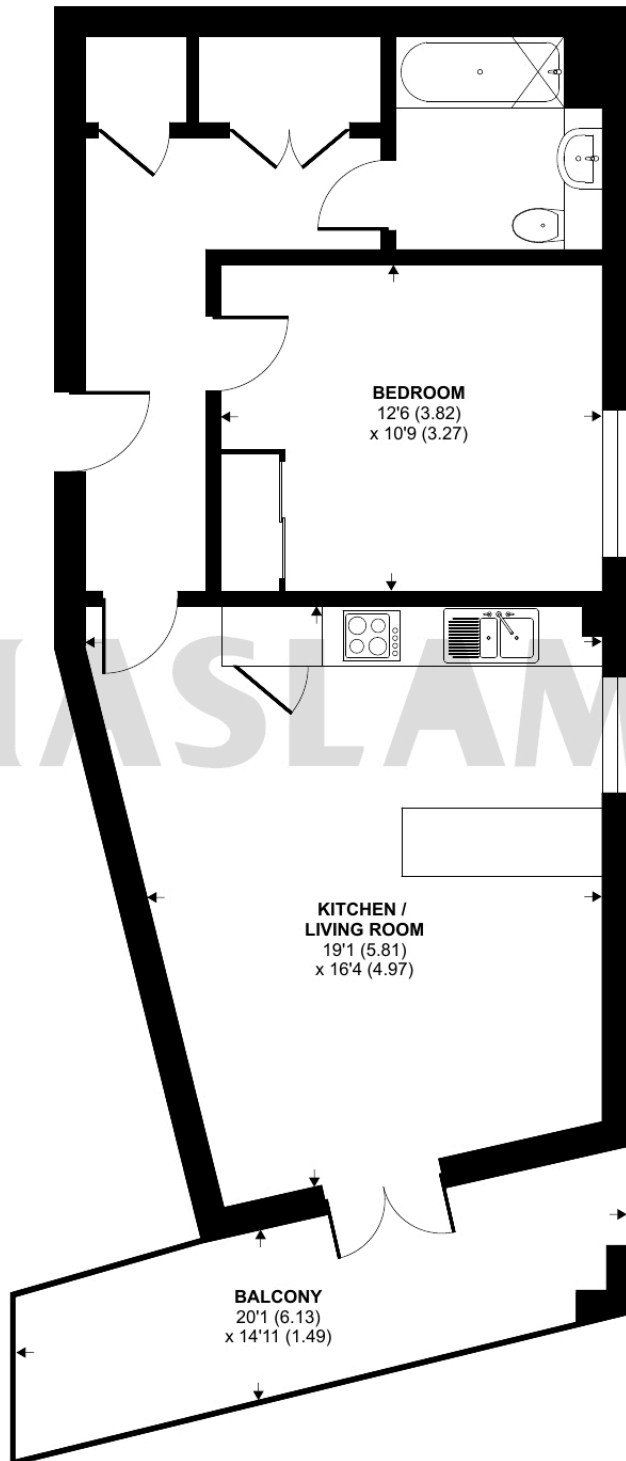

THIRD FLOOR



Floor plan produced in accordance with RICS Property Measurement 2nd Edition, Incorporating International Property Measurement Standards (IPMS2 Residential). © n̄checom 2026. Produced for Haslam's. REF: 1429980