


Blaxland House, White
City Estate, W12

Asking Price £325,000



Blaxland House, White City Estate, W12

Asking Price £325,000

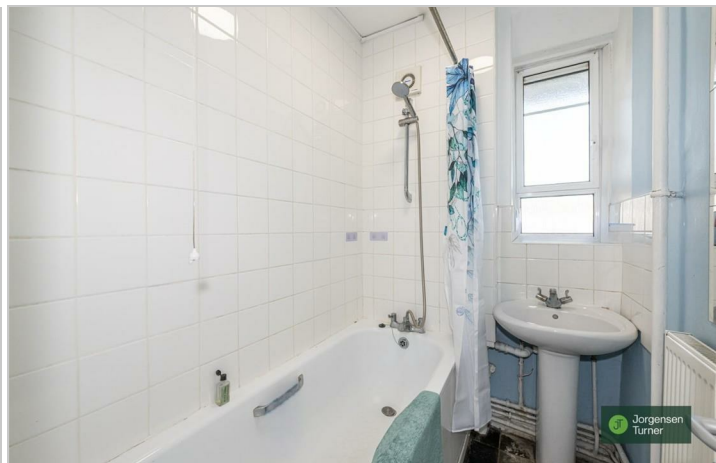

Summary Description

Situated on the third floor of a centrally located purpose-built block, this spacious two-bedroom apartment offers well-balanced living accommodation, ideal for both first-time buyers and investors alike.


The property comprises a generously sized reception room, a separate fitted kitchen, two double bedrooms, a family bathroom, and a separate WC. Offered to the market with no onward chain, this apartment presents an excellent opportunity for those seeking a comfortable home or a strong rental investment.


Blaxland House is ideally positioned just a short walk from the vibrant heart of Shepherd's Bush, offering an extensive selection of shops, cafés, bars, and restaurants, as well as the renowned Westfield London shopping centre. Excellent transport links are available nearby, including White City Station (Central Line) and Shepherd's Bush Market (Hammersmith & City Line). There are also multiple bus routes along Uxbridge Road and Wood Lane, along with quick access to the A40 for motorists. The property benefits from easy access to at least 3 university campuses.

Chain free | Leasehold | 118-year lease | Hammersmith and Fulham Council Tax Band A | EPC C


To arrange a viewing, please contact Jorgensen Turner Shepherd's Bush.

Area Map

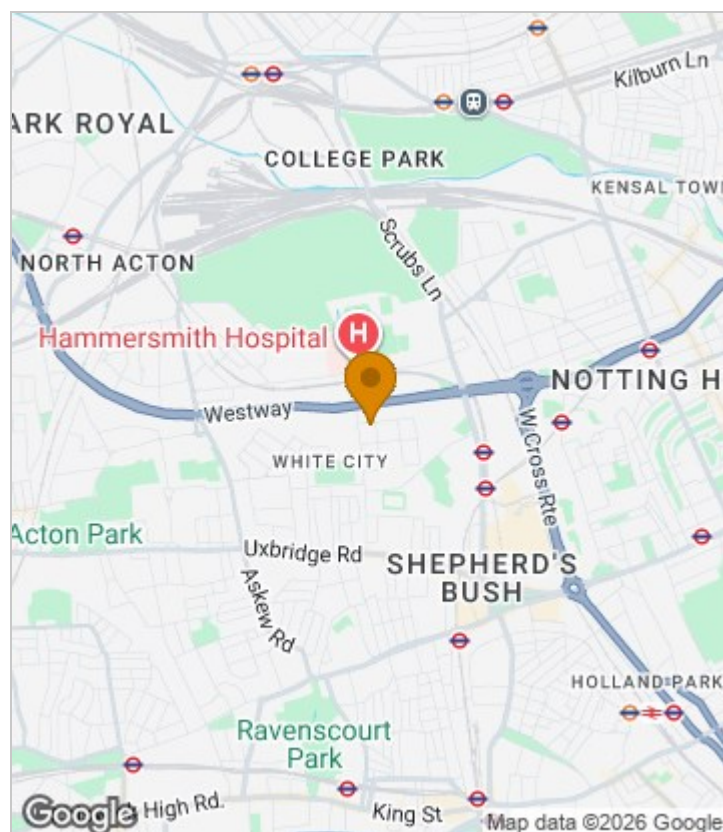

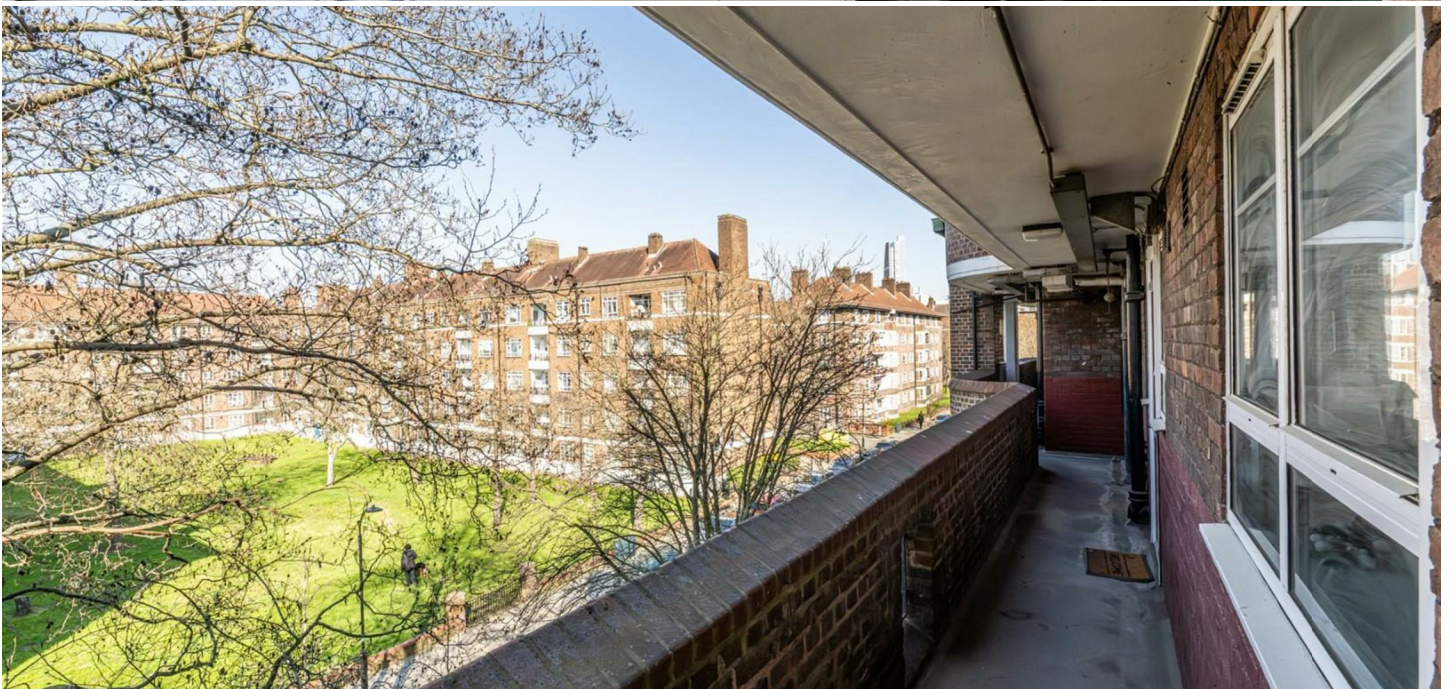

Floor Plan

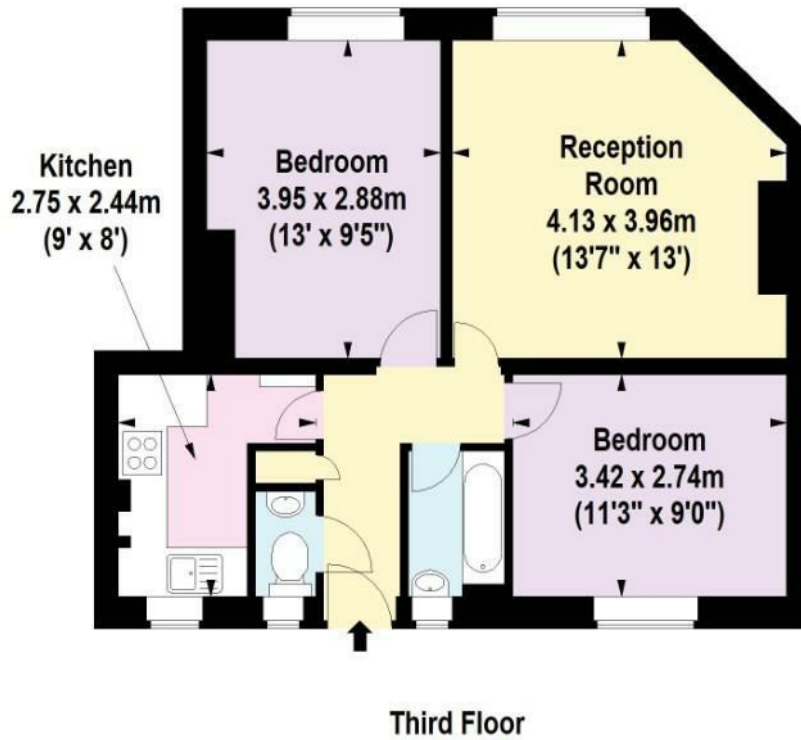

For Identification Purposes Only. Not To Scale. © www.totalvista.uk 2026




Blaxland House, W12

Approx. Gross Internal Area
52.12 Sq M - 561 Sq Ft



Energy Efficiency Graph

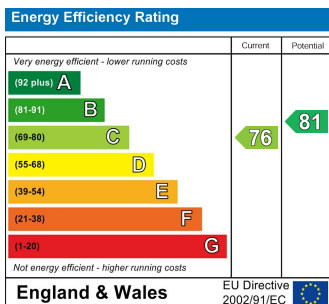

Viewing

Please contact our Sales SB Office on 0208 740 8740 if you wish to arrange a viewing appointment for this property or require further information.

For further information contact:

Sales SB, 234 Uxbridge Road, Shepherds Bush, London, W12 7JD

Tel: 0208 740 8740 Email: enquiries@jorgensenturner.com

<https://www.jorgensenturner.com/>

Disclaimer

These particulars, whilst believed to be accurate are set out as a general outline only for guidance and do not constitute any part of an offer or contract. Intending purchasers should not rely on them as statements of representation of fact, but must satisfy themselves by inspection or otherwise as to their accuracy. No person in this firm's employment has the authority to make or give any representation or warranty in respect of the property.