



26, Cobham Road, Halesowen, B63 3JZ

Offers In The Region Of £220,000

- A MUCH IMPROVED, EXTENDED & RE-PLANNED TERRACED HOUSE
 - TWO BEDROOMS & FIRST FLOOR BATHROOM
 - DOWNSTAIRS W.C/UTILITY
- LOUNGE & OPEN PLAN RECEPTION ROOM TO REAR LEADING TO DINING KITCHEN
 - WITHIN HALF A MILE WALK OF HALESOWEN TOWN CENTRE
 - ON STREET PARKING
 - NO UPWARD CHAIN

All Buildings Great & Small



RICS
Regulated by RICS

arla naea
propertymark



intertek
ISO 9001:2015



UKAS
MANAGEMENT
SYSTEMS
014

OnTheMarket rightmove



A much improved and re-planned two bedroom terraced house with spacious ground floor accommodation, ground floor W.C & first floor bathroom. NO UPWARD CHAIN

Accommodation comprising lounge, open plan space to rear providing dining kitchen and living areas, rear lobby, store, WC/Utility, landing, two bedrooms, first floor bathroom, gas boiler serving radiators, double glazing to windows as detailed.

LOUNGE (front) 3.58m x 3.62m

Obscure double glazed front door and double glazed window to front, panel radiator, door opening onto inner lobby.

INNER LOBBY (inner)

Door opening onto cellarette.

CELLERETE (inner)

Steps down

OPEN PLAN RECEPTION ROOM LEADING TO DINING KITCHEN.

RECEPTION ROOM (Inner) 3.61m x 3.65m

Panel radiator, staircase off to first floor landing. Opening onto

KITCHEN/DINING AREA (rear) 5.10m x 3.26m (2.51m)

Two panel radiators, wood effect vinyl floor finish, sliding double glazed door onto rear garden, double glazed window to side. Kitchen fitted with a range of base units with cupboards and drawers, worktops, bowl and a half single drainer stainless steel sink, cooker, four ring electric hob, wall mounted store cupboards at high level, integrated Hotpoint dishwasher, space for fridge freezer, door opening onto rear lobby.

REAR LOBBY (rear)

Double glazed door onto garden. Panel radiator, wood effect floor finish. Doors opening onto store and WC/utility.

STORE (inner)

Wall mounted gas boiler, wood effect floor finish.

WC/UTILITY (rear) 2.28m x 2.19m max

Double glazed window, panel radiator, WC, single bowl stainless steel sink with mixer tap and storage cupboard beneath, worktop, space and plumbing for washing machine, space for condenser dryer, wall mounted store cupboards at high level.

Staircase from dining room leading to first floor landing.

FIRST FLOOR LANDING (inner)

BEDROOM ONE (rear) 3.57m x 3.66m

Panel radiator, double glazed window. Store cupboard with hanging rail.

BEDROOM TWO (front) 3.61m x 2.11m (2.71m)

Panel radiator, double glazed window.

BATHROOM (inner) 2.66m x 1.39m

WC with push button flush, panel bath with shower attachment, shower screen, heated towel rail, wash hand basin with mixer tap, walls to bath part tiled, extractor, wood effect floor finish.

REAR GARDEN

Stone chipped area with steps down to lawn. Further patio area to top of garden. Shared entry from garden giving access to front.

COUNCIL TAX BAND B (Dudley)

Useful links for property information:

Find information about a property in England or Wales:

<https://search-property-information.service.gov.uk>

Mobile and broadband checker: If mobile coverage and broadband speed is an important issue we would suggest checking with: <https://checker.ofcom.org.uk>

Flooding: If you wish to check flooding information in respect of the property, the following may be of assistance: <https://www.gov.uk/request-flooding-history>

Long term flood risk check of an area in England:

<https://www.gov.uk/check-long-term-flood-risk>

Service provider information: we would suggest the following:

Gas supply:

<https://www.ofgem.gov.uk/information-consumers/energy-advice-households/finding-your-energy-supplier-or-network-operator>

<https://www.findmysupplier.energy>

Electric supply:

<https://www.energynetworks.org/customers/find-my-network-operator>

<https://www.nationalgrid.co.uk>

Water supplier:

<https://www.ofwat.gov.uk/households/your-water-company>

<https://www.water.org.uk/customers/find-your-supplier>

Consumer code for house builders:

<https://consumercode.co.uk>

TENURE

We are verbally advised the property is freehold. The Agent has not checked the legal documents to verify the freehold status of the property. The buyer is advised to obtain verification from their Solicitor or Surveyor.

SERVICES

The Agents have not tested any apparatus, equipment, fixtures, fittings or services and so cannot verify they are in working order or fit for their purpose. The buyer is advised to obtain verification from their Solicitor or Surveyor.

FIXTURES AND FITTINGS

All items unless specifically referred to in these sales

particulars are expressly excluded from the proposed sale. However, fitted carpets, curtains and certain other items may be taken at a valuation to be agreed.

Money Laundering Regulations –

In order to comply with Money Laundering Regulations, all prospective purchasers are required to provide the following

-

1. Satisfactory photographic identification.
2. Proof of address/residency.
3. Verification of the source of purchase funds including bank statements for deposits in order to purchase and copy of mortgage agreement in principle from the appropriate lender. In the absence of being able to provide appropriate physical copies of the above, Scriven & Co reserves the right to obtain electronic verification of identity.

Extra services -

By law, the agent must tell the client if the agent or any connected person intends to earn any commission or any other fees from offering or referring other services to the client or buyer. If the agent or any connected person earns money from any of these services or referrals the agent or the connected person would keep this commission or fee. Part of the payment for these extra services will be paid to the agent as a result of the referral.

Scriven & Co offers the following services and has the following referral arrangements in place:

Scriven & Co routinely refers sellers (and buyers) to Infinity Financial Advice. It is the clients' or buyers' decision whether to choose to deal with Infinity Financial Advice. Should the client or a buyer decide to use Infinity Financial Advice the client or buyer should know that Scriven & Co receive a payment from Infinity Financial Advice equating on average to a figure in the order of £200 per referral.

Scriven & Co routinely refers sellers (and buyers) to certain firms of solicitors/conveyancers. It is the clients' or buyers' decision whether to choose to deal with any of the referral companies. Should the client or a buyer decide to use any of these companies the client or buyer should know that Scriven & Co receive a payment from these companies equating to a figure in the order of £100-£200 per referral. We are informed that the solicitors/conveyancers are happy to pay this referral fee to ourselves as it significantly reduces the marketing costs that they have to allocate to sourcing new business. The

referral fee is NOT added to the conveyancing charges that would ordinarily be quoted.

The agent routinely refers sellers (and buyers) to a Removals and Storage Company. It is the clients' or buyers' decision whether to choose to deal with the Removals and Storage Company. Should the client or a buyer decide to use the Removals and Storage Company the client or a buyer should know that the agent receives a referral fee to the value of £70 plus VAT from them for recommending a client or buyer to them.

VIEWING

By appointment with Scriven & Co. Residential Sales Department on 0121-422-4011 (option 1).

Important notices

Nothing concerning the type of construction or the condition of the structure is to be implied from the photograph (or artists impression) of the property. Items shown in photographs are NOT included unless specifically mentioned within the sales particulars. Certain items may however be available by separate negotiation. The measurements supplied are for general guidance, and as such must be considered as incorrect. A buyer is advised to re-check the measurements themselves before committing themselves to any expense. The Agent has not tested any apparatus, equipment, fixtures, fittings or services, and so does not verify they are in working order, fit for their purpose, or within ownership of the sellers, therefore the buyer must assume the information given is incorrect. Neither has the Agent checked the legal documentation to verify legal status of the property or validity of any guarantee. A buyer must assume the information is incorrect, until it has been verified by their own solicitors. The sales particulars may change in the course of time, and any interested party is advised to make final inspection of the property prior to exchange of contracts. A buyer must check the availability of any property and make an appointment to view before embarking on any journey to see a property. References to the Tenure of a Property are based on information supplied by the Seller. The Agent has not had sight of the title documents. A Buyer is advised to obtain verification from their Solicitor.


Any reference to alterations to, or use of any part of the property, is not a statement that any necessary planning, building regulation or other consent has been obtained. A buyer must assume the information is incorrect until it has been verified by their own solicitors.


VAT: All figures quoted are exclusive of VAT where applicable. **Rating Assessments:** Where provided the Agent has made a verbal enquiry with the Local Authority and this information should be verified by interested parties making their own enquiries. (REV03:02/26).







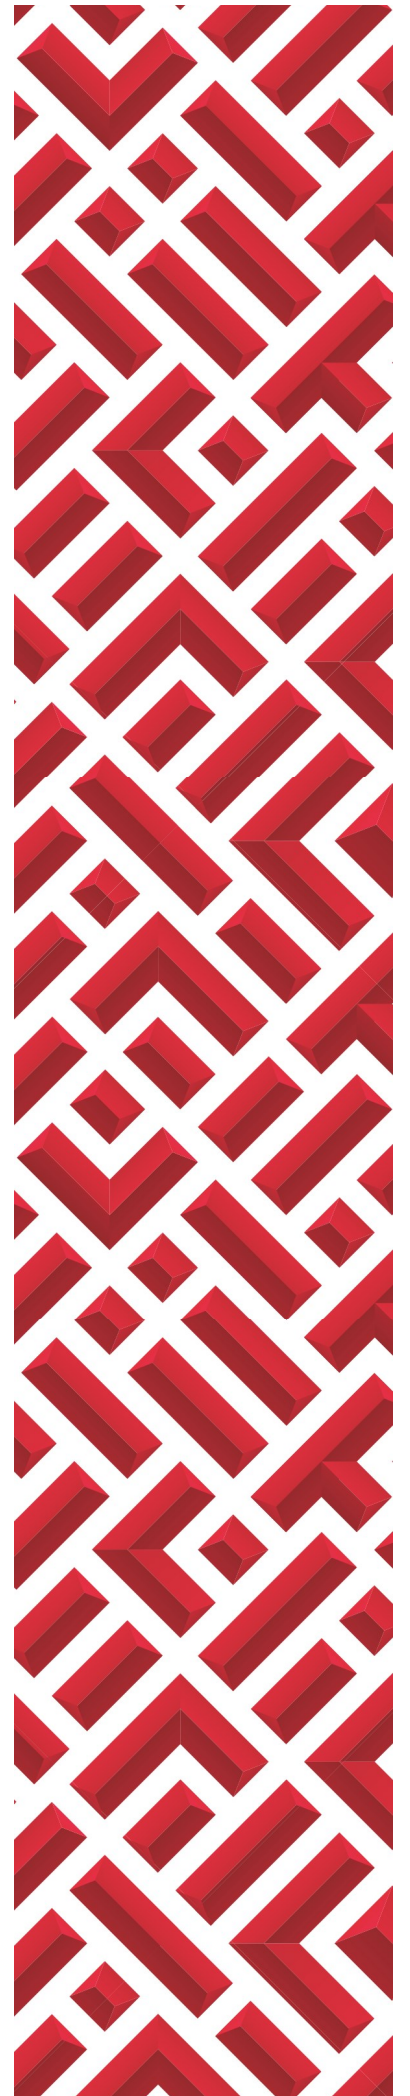

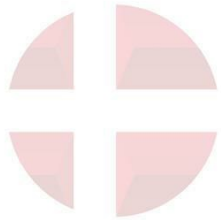


Scriven & Co.

Ground Floor



First Floor

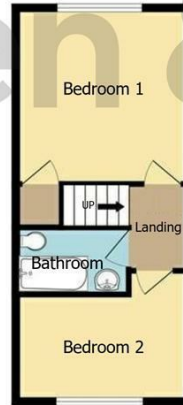

Not to scale. This floor plan is for illustration purposes only. The position and size of doors, windows and other features are approximate.



Est. 1937

- Estate House, 821 Hagley Road West, Quinton, Birmingham, B32 1AD
- Tel: 0121 422 4011
- E-mail: quinton@scriven.co.uk
- www.scriven.co.uk
- Regulated By RICS

Energy Efficiency Rating		
	Current	Potential
<i>Very energy efficient - lower running costs</i>		
(92 plus) A		
(81-91) B		
(69-80) C		79
(55-68) D	64	
(39-54) E		
(21-38) F		
(1-20) G		
<i>Not energy efficient - higher running costs</i>		
England & Wales	EU Directive 2002/91/EC	

Property Reference: 18726827