



Ranulf Court, Newton Aycliffe  
Newton Aycliffe



Offers Invited Between £145,000 and £155,000



## Ranulf Court

### Newton Aycliffe

This well-maintained two-bedroom semi-detached bungalow offers an excellent blend of comfort, practicality, and generous living space, making it an ideal home for a range of buyers. Set on a single level, the property welcomes you with a neatly kept front garden and a spacious driveway providing ample off-road parking. A detached garage further enhances both practicality and storage options.

Inside, the bright and airy lounge features a generous seating area and a large window, allowing plenty of natural light to flow through the space. The kitchen is fitted with a range of modern units and benefits from fully integrated appliances, including a dishwasher, washing machine, fridge and freezer, providing a functional and well-planned layout.

The property offers two well-proportioned bedrooms, with the principal bedroom benefiting from built-in wooden cabinetry, providing useful storage space. The wet room-style bathroom is fitted with a walk-in shower, vanity sink unit with storage, and WC.

Externally, to the front of the property, there is a lawned garden alongside ample driveway parking leading to the detached garage. To the rear, the enclosed garden features a patio area, lawn, and greenhouse, making it an ideal space for relaxing, entertaining, or gardening enthusiasts alike.

Council Tax band: B

Tenure: Freehold

- Two Bed Semi Detached Bungalow
- Modern kitchen
- Walk-in Wet Shower room



**Hallway**

9' 10" x 3' 2" (2.99m x 0.96m)

**Lounge**

16' 6" x 11' 10" (5.02m x 3.60m)

**Kitchen**

9' 6" x 8' 11" (2.89m x 2.72m)

**Bedroom 1**

12' 3" x 11' 9" (3.73m x 3.58m)

**Bedroom 2**

8' 11" x 8' 11" (2.73m x 2.72m)


**Bathroom**

6' 7" x 5' 5" (2.01m x 1.66m)

**Garage**

17' 0" x 8' 2" (5.18m x 2.50m)



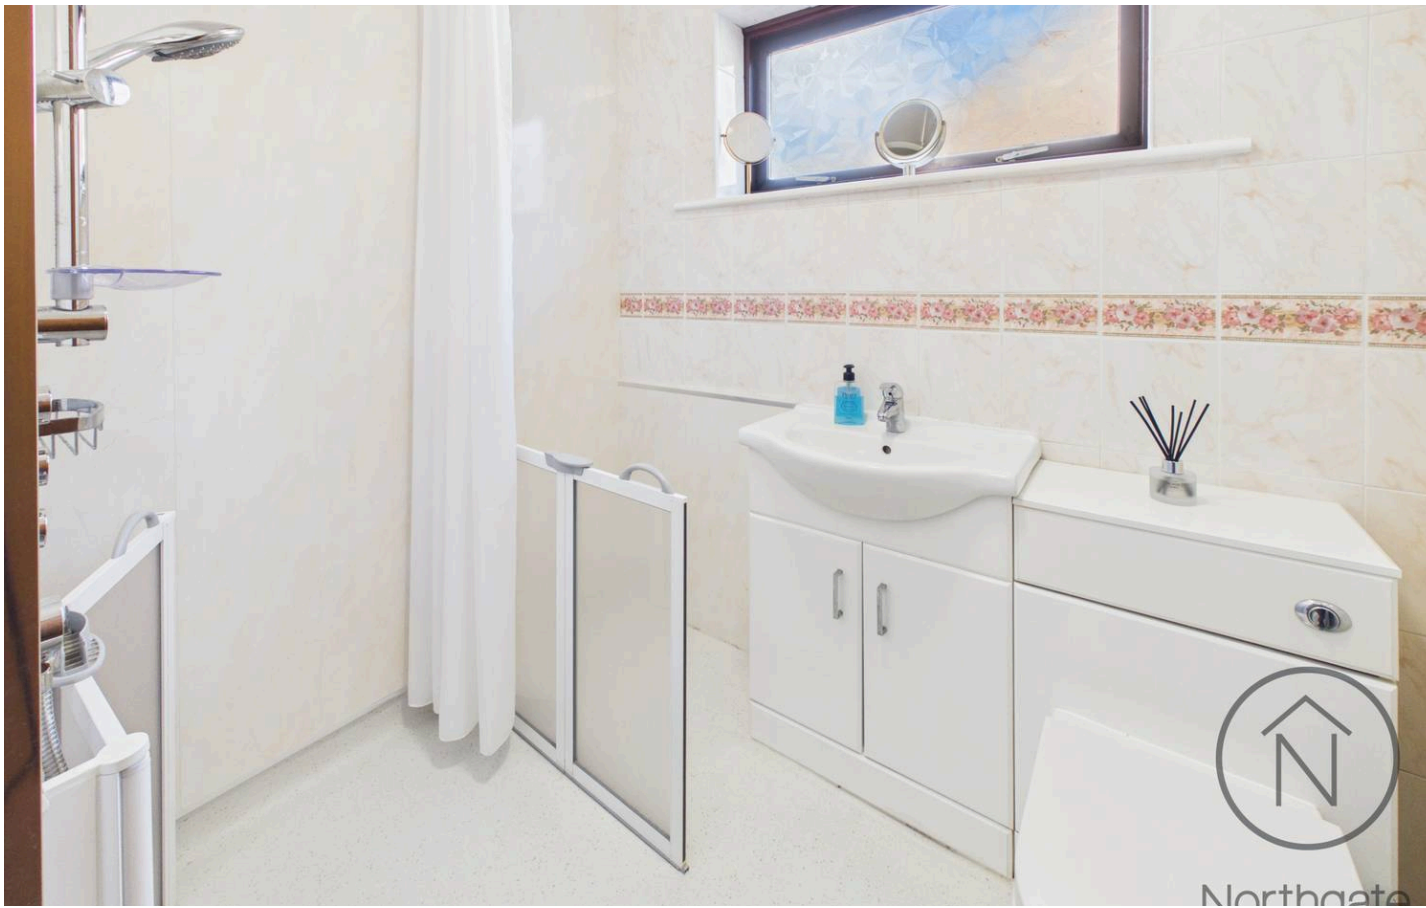

**FRONT GARDEN**

**REAR GARDEN**

**DRIVEWAY**

2 Parking Spaces

**GARAGE**

Single Garage





Northgate  
estate agents



Ground Floor Building 1

Approximate total area<sup>(1)</sup>

732 ft<sup>2</sup>

67.9 m<sup>2</sup>



Ground Floor Building 2

(1) Excluding balconies and terraces

Calculations reference the RICS IPMS 3C standard. Measurements are approximate and not to scale. This floor plan is intended for illustration only.

GIRAFFE360



## Northgate - County Durham

Suite 3, Avenue House, Greenwell Road, Newton Aycliffe - DL5 4DH

01325 728333 • [info@northgates.net](mailto:info@northgates.net) • [www.northgates.co.uk/](http://www.northgates.co.uk/)



These particulars do not constitute, nor constitute part of, an offer or contract. No warranties are provided. Verify details through inspection. Northgate estate agents, nor any person in their employment has any authority to make or give any representation or warranty whatever in the relation to this property. All measurements are approximate.