

APARTMENT 1, LAUREL GRANGE

6 Lime Crescent, Siddington, Cirencester, Gloucestershire



APARTMENT 1 LAUREL GRANGE

An exceptional apartment in an exclusive retirement village.

			EPC
2-3	2	3	C

Local Authority: Cotswold District Council Council Tax band: H Tenure: Leasehold
Lease term remaining: 120 years Community Charges: £4,000 per annum
Services: Mains water, drainage and electricity. Underfloor heating. Broadband.
Distances: Cirencester 2.5 miles | Kemble Station 4 miles (London, Paddington from 65 minutes) | Swindon 17 miles
Cheltenham 18 miles | Oxford 36 miles. (All distances and times are approximate).

Guide Price: £1,350,000



THE PROPERTY

Originally two properties, the current owner has combined them to create a sensational apartment arranged over two floors, finished and fitted to the highest standard throughout. The living space, which totals over 3,500 sq ft, is beautifully furnished and accessed from an entrance hall with storage and a cloakroom, leading to a superb 41ft kitchen/living room, which is complemented by a generous reception room with seating and dining areas.

A lift has been installed on the first floor with a spacious landing leading to a luxurious bedroom suite and adjoining bathroom. The guest bedroom has an adjoining shower room, and the third bedroom is currently used as a dressing room. A study and utility room complete this floor.







SIDDINGTON PARK

Siddington Park is an exclusive Rangeford Villages retirement village for the over 60s set in mature landscaped gardens, on the outskirts of Cirencester, the capital of the Cotswolds.

The village has been designed with access to superb amenities centred around The Pavilion, which offers exceptional dining and hosting facilities as well as a spa, gym and exercise studio.


There is also a cinema for evening films, and trips are arranged by the village transport.



Laurel Grange

Lime Crescent, Siddington

Gross Internal Area (Approx.)
327 sq m / 3,519 sq ft

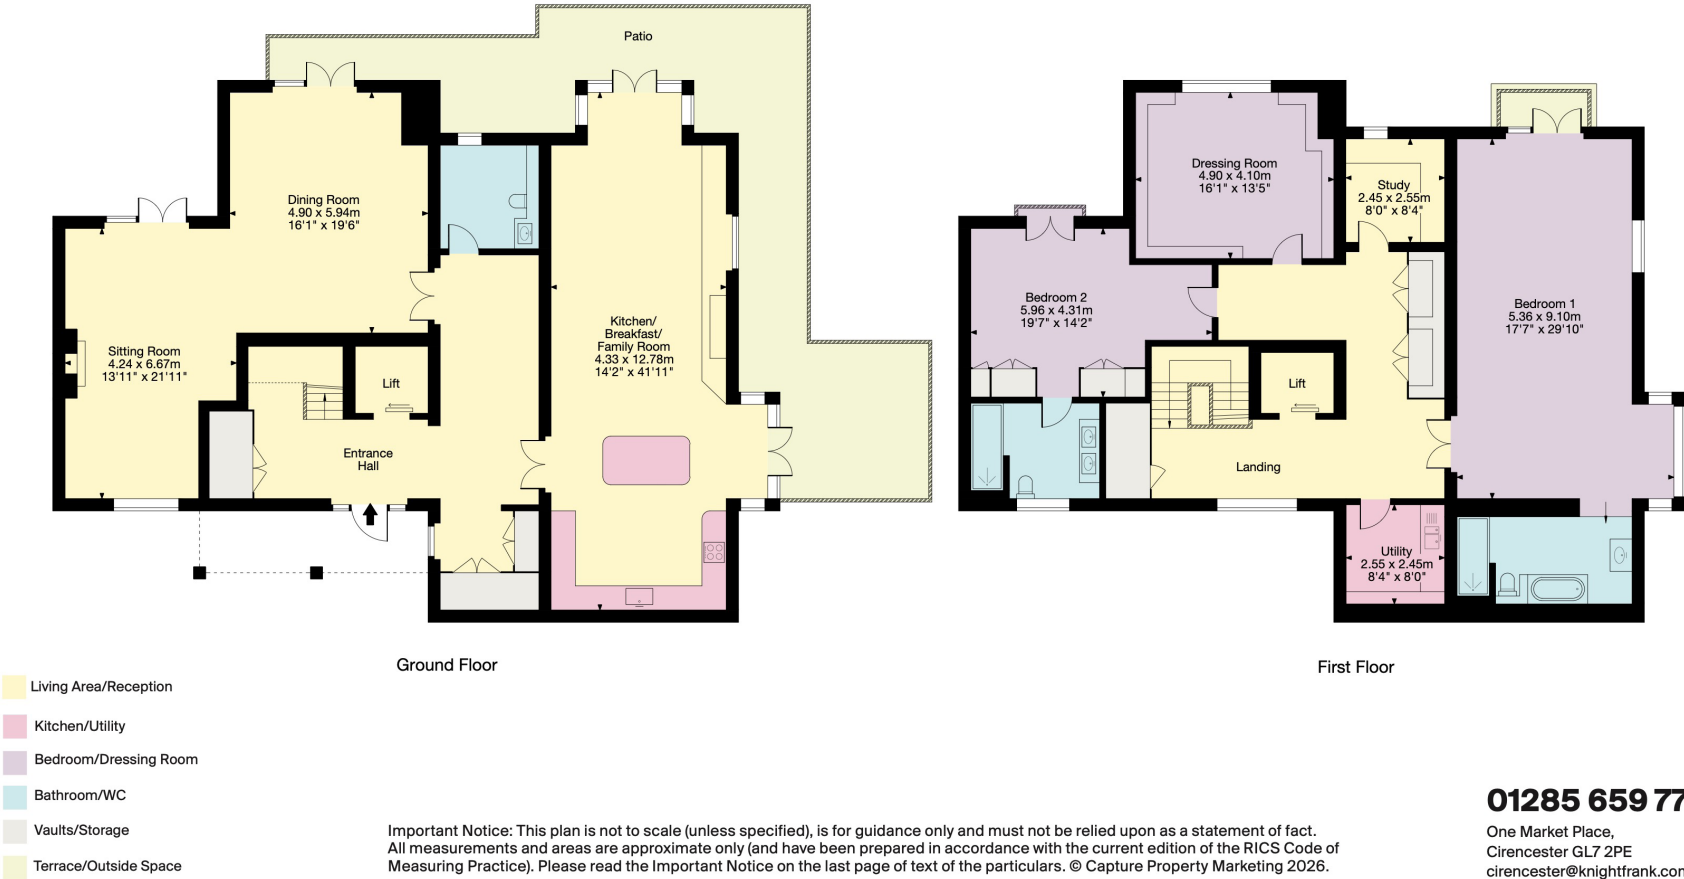

Important Notice: This plan is not to scale (unless specified), is for guidance only and must not be relied upon as a statement of fact. All measurements and areas are approximate only (and have been prepared in accordance with the current edition of the RICS Code of Measuring Practice). Please read the Important Notice on the last page of text of the particulars. © Capture Property Marketing 2026.

01285 659 771

One Market Place,
Cirencester GL7 2PE
cirencester@knightfrank.com

This plan is for layout guidance only. Not drawn to scale unless stated. Windows and door openings are approximate. Whilst every care is taken in the preparation of this plan, please check all dimensions, shapes and compass bearings before making any decisions reliant upon them. (ID767266)

Harry Pearson
01285 882004
harry.pearson@knightfrank.com

Rupert Sturgis
01285 882001
rupert.sturgis@knightfrank.com

Knight Frank Cirencester
One Market Place
GL7 2PE

knightfrank.co.uk

Your partners in property

1. Particulars: These particulars are not an offer or contract, nor part of one. You should not rely on statements given by Knight Frank in the particulars, by word of mouth or in writing ("information") as being factually accurate about the property, its condition or its value. Neither Knight Frank nor any joint agent has any authority to make any representations about the property, and accordingly any information given is entirely without responsibility on the part of Knight Frank. 2. Material Information: Please note that the material information is provided to Knight Frank by third parties and is provided here as a guide only. While Knight Frank has taken steps to verify this information, we advise you to confirm the details of any such material information prior to any offer being submitted. If we are informed of changes to this information by the seller or another third party, we will use reasonable endeavours to update this as soon as practical. 3. Photos, Videos etc: The photographs, property videos and virtual viewings etc. show only certain parts of the property as they appeared at the time they were taken. Areas, measurements and distances given are approximate only. 4. Regulations etc: Any reference to alterations to, or use of, any part of the property does not mean that any necessary planning, building regulations or other consent has been obtained. A buyer must find out by inspection or in other ways that these matters have been properly dealt with and that all information is correct. 5. Fixtures and fittings: A list of the fitted carpets, curtains, light fittings and other items fixed to the property which are included in the sale (or may be available by separate negotiation) will be provided by the Seller's Solicitors. 6. VAT: The VAT position relating to the property may change without notice. 7. To find out how we process Personal Data, please refer to our Group Privacy Statement and other notices at <https://www.knightfrank.com/legals/privacy-statement>.

Particulars dated July 2026. Photographs and videos dated June 2026. All information is correct at the time of going to print. Knight Frank is the trading name of Knight Frank LLP. Knight Frank LLP is a limited liability partnership registered in England and Wales with registered number OC305934. Our registered office is at 55 Baker Street, London W1U 8AN. We use the term 'partner' to refer to a member of Knight Frank LLP or an employee or consultant. A list of members names of Knight Frank LLP may be inspected at our registered office. If you do not want us to contact you further about our services then please contact us by either calling 020 3544 0692, email to marketing.help@knightfrank.com or post to our UK Residential Marketing Manager at our registered office (above) providing your name and address.

