


HAMPTON STREET

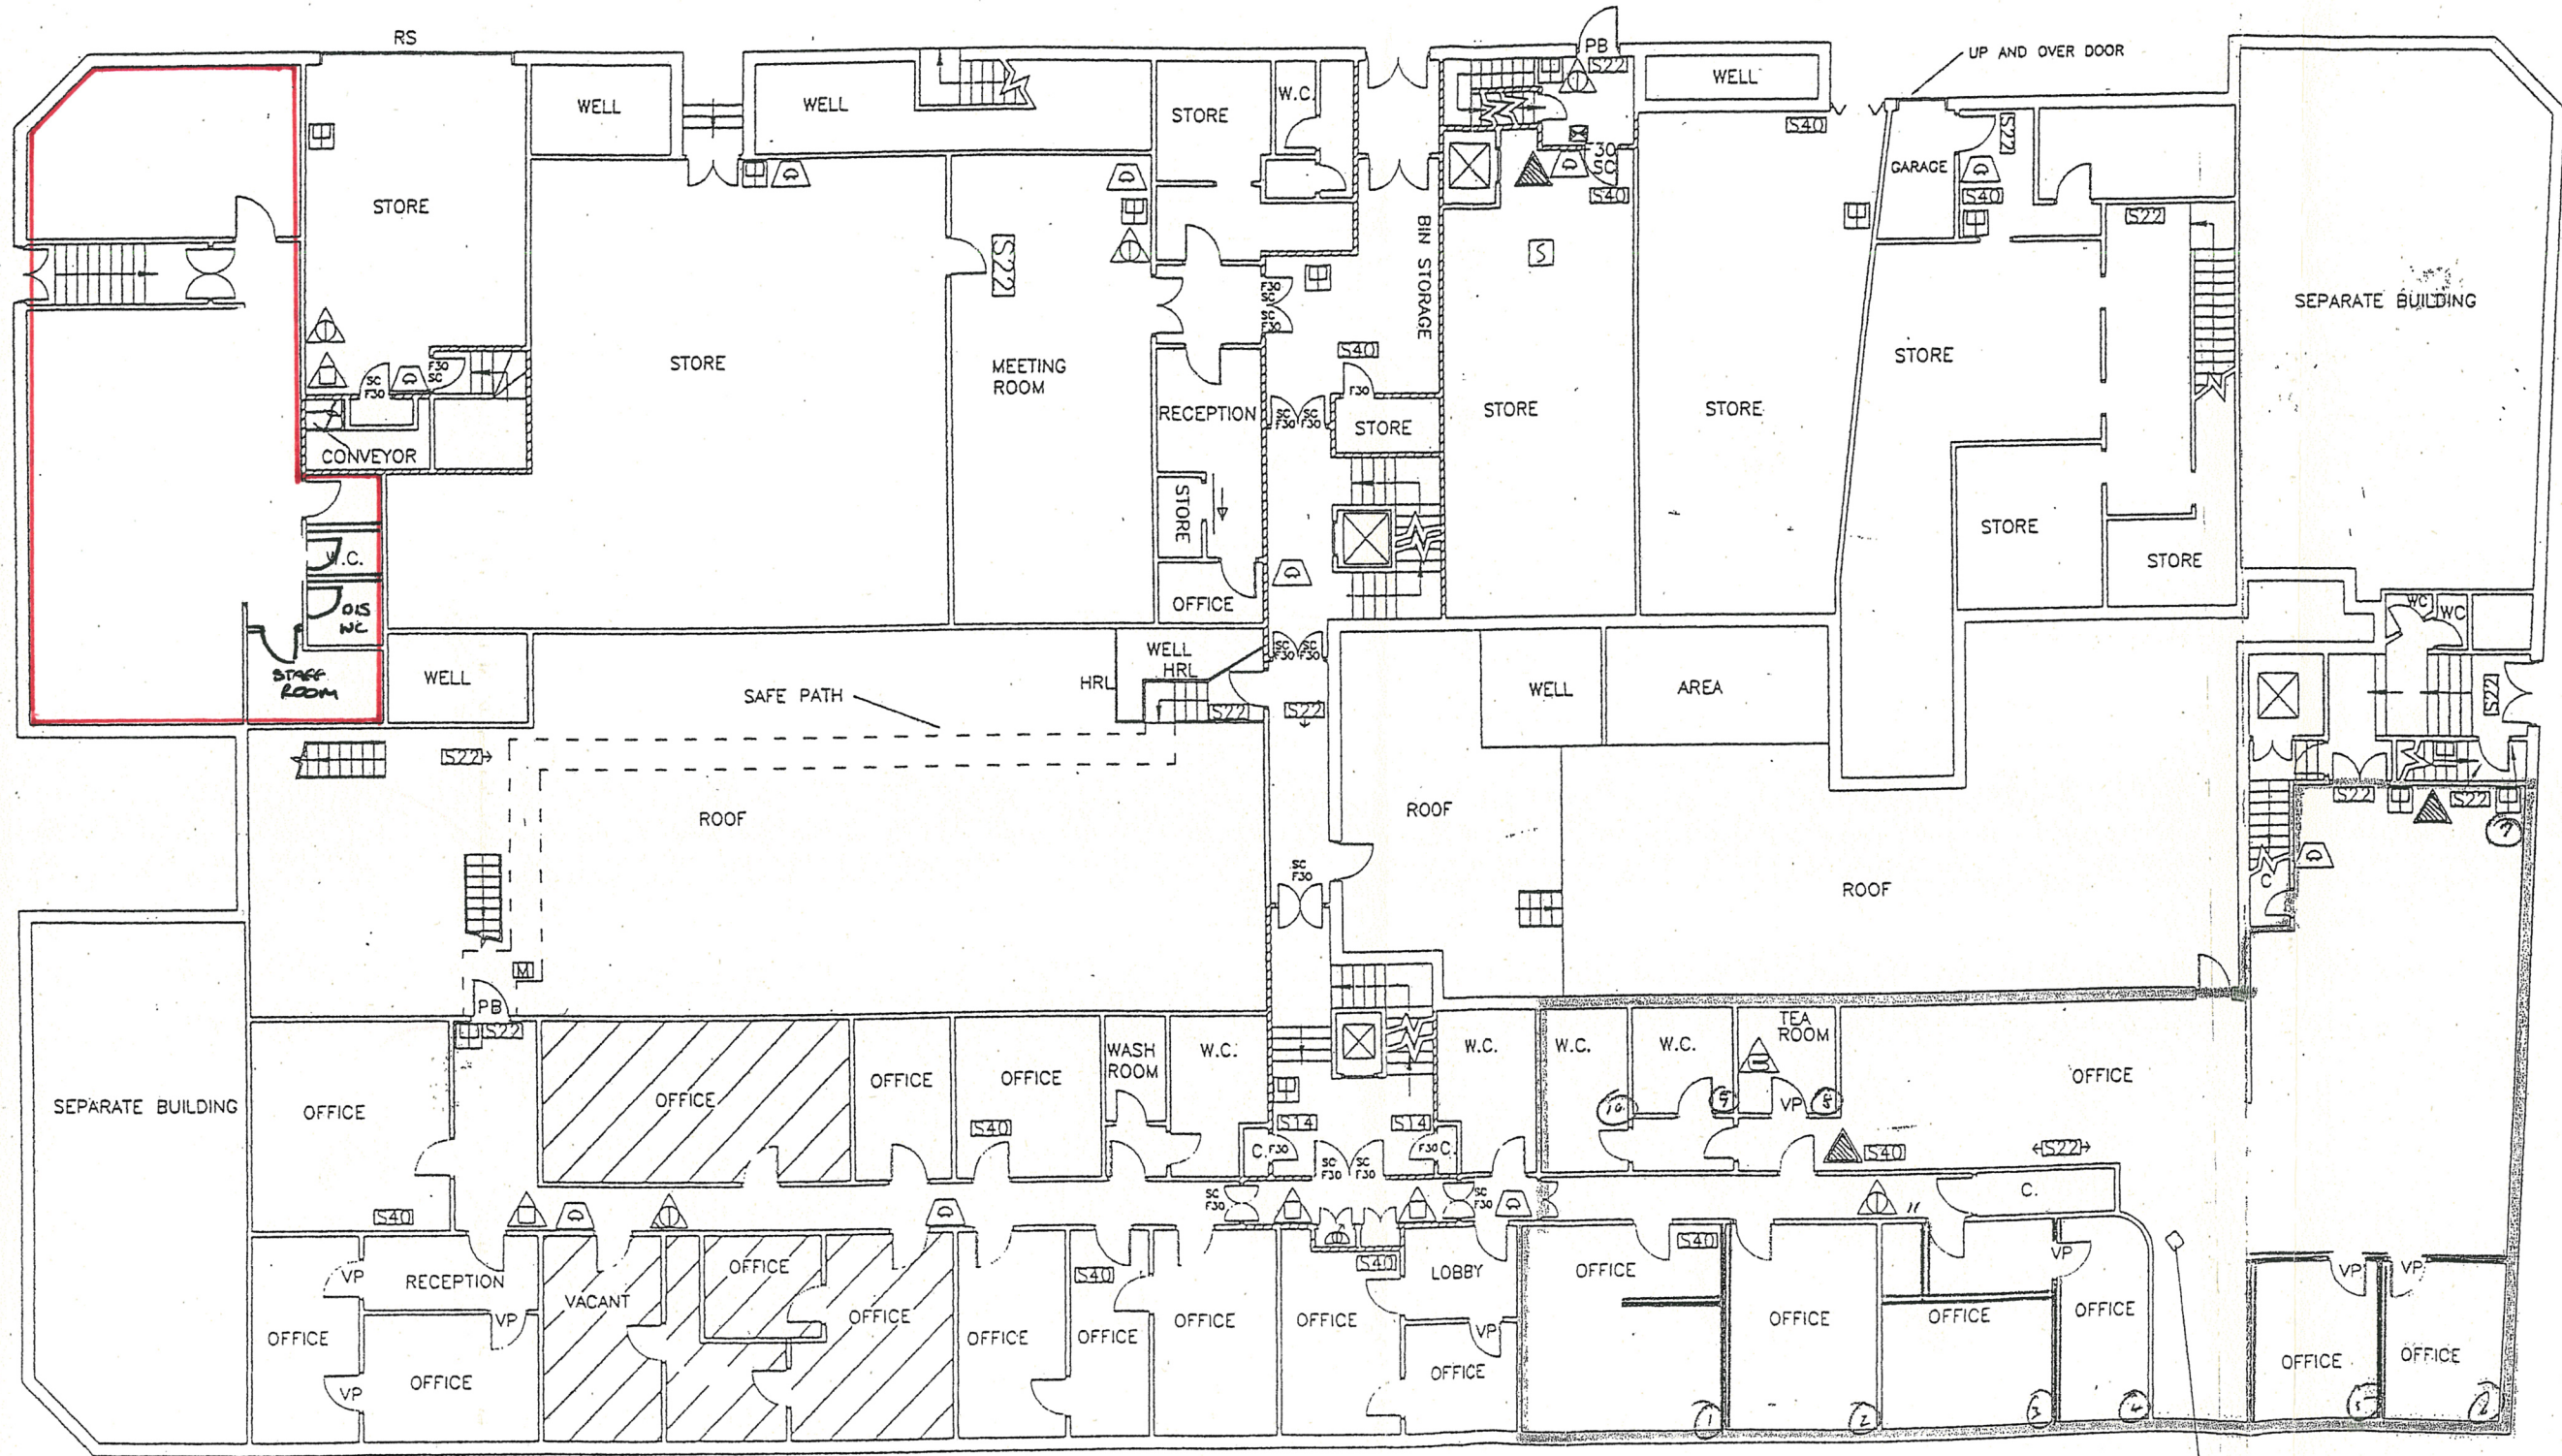

SEPARATE BUILDING

SEPARATE BUILDING

SLOPING SITE

SMOKE GENERATOR FOR SMOKE CLOAK SYSTEM

FIRST FLOOR