



Pinkmove

Cwrt Maes Y Llyn


Guide Price £130,000 to £140,000

- Prime Location
- Open Plan Living
- Parking
- Two Double Bedrooms
- EPC Rating: B



Pinkmove

01633 746088
team@pinkmove.co.uk

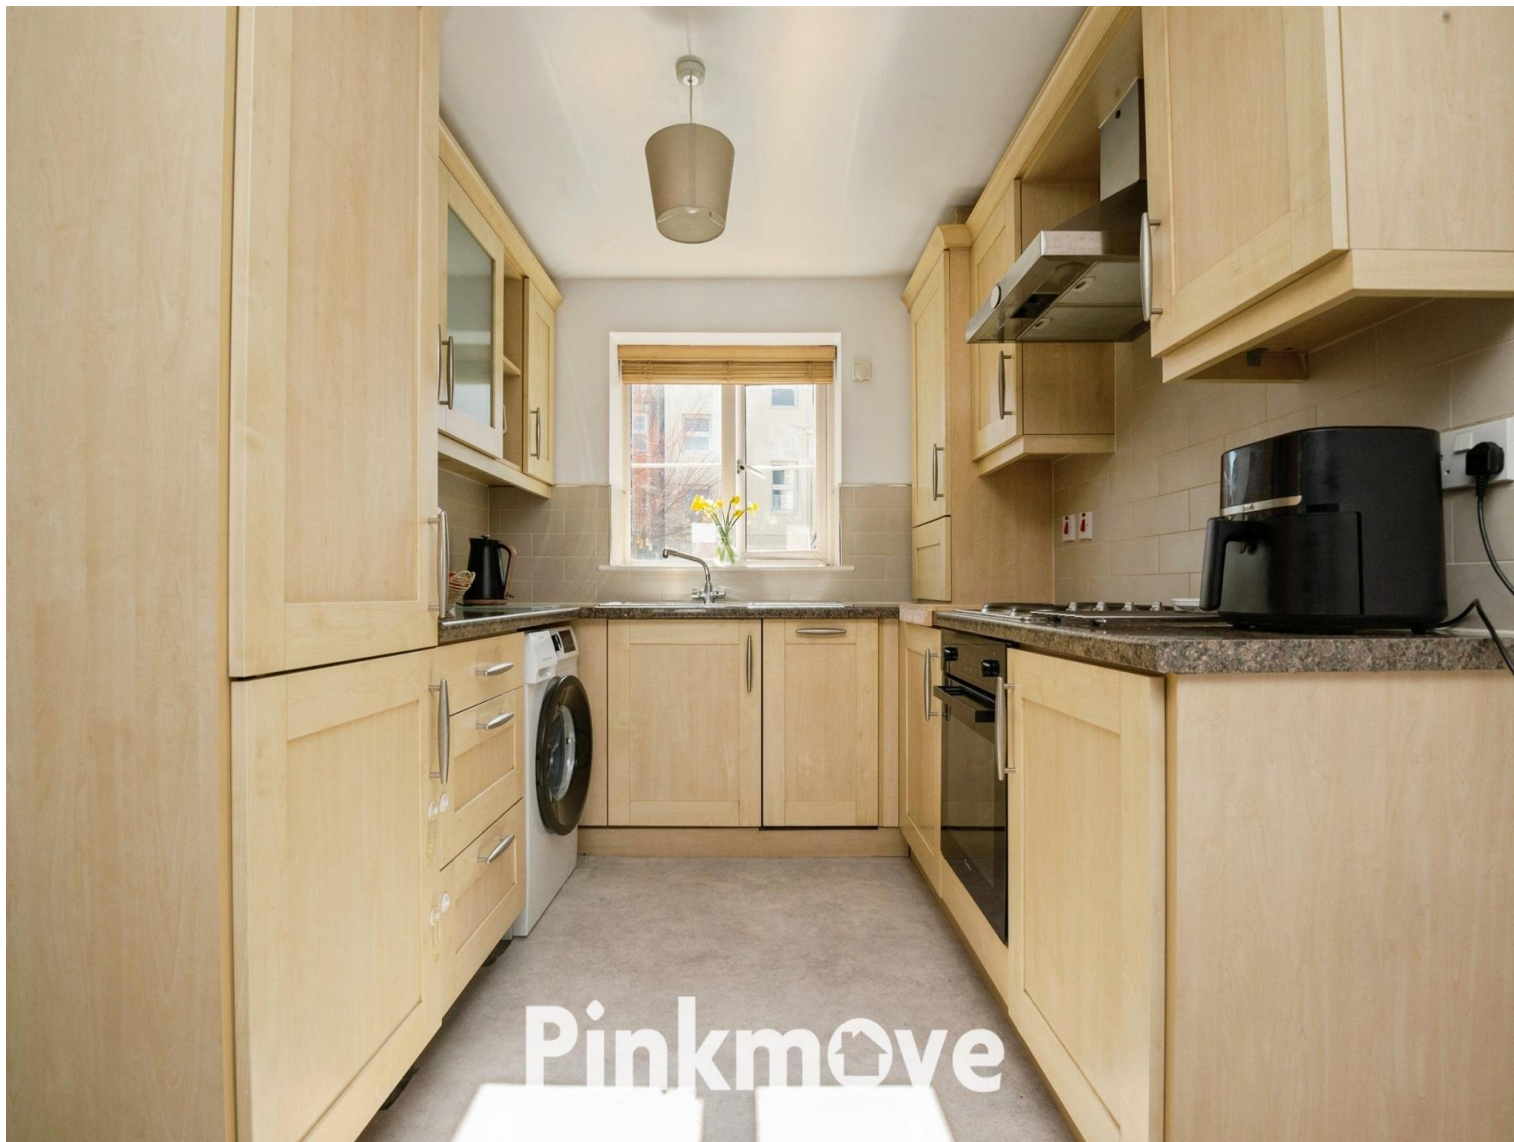

About the property

This well-presented two-bedroom first-floor flat is situated in the highly sought-after Cwrt Maes Y Llyn development in Newport, offering a convenient location close to local amenities and excellent public transport links.

The property features a welcoming hallway leading into a spacious open-plan living/dining area, providing an ideal setting for everyday living and entertaining. The adjoining kitchen is well-appointed and practical, offering ample storage and worktop space. There are two generous double bedrooms, giving flexibility for a guest room, home office or nursery, and the accommodation is completed by a well-maintained family bathroom.

Further benefits include an allocated parking space—a valuable feature in this location—and additional visitor parking within the development.

These impressive flat offers comfort, convenience and excellent access to local facilities, making it an ideal choice for first-time buyers, downsizers or investors. Viewing is highly recommended.






Accommodation

01633 746088

team@pinkmove.co.uk

Pinkmove

Floorplan

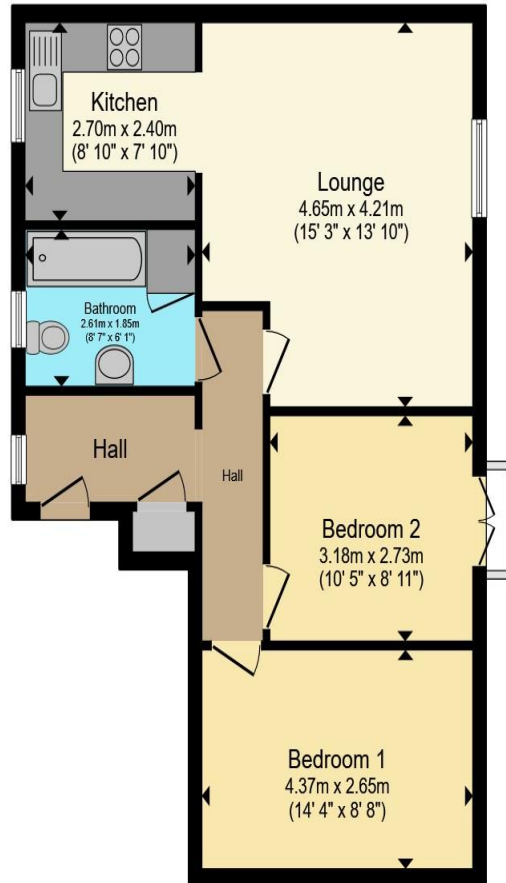

Floor Plan

Total floor area 60.9 sq.m. (656 sq.ft.) approx

This floor plan is for illustrative purposes only. It is not drawn to scale. Any measurements, floor areas (including any total floor area), openings and orientation are approximate. No details are guaranteed, they cannot be relied upon for any purpose and they do not form part of any agreement. No liability is taken for any error, omission or misstatement. A party must rely upon its own inspection(s). Powered by www.focalagent.com

Pinkmove

Important Information

Note while we endeavour to make our sales details accurate and reliable, if there is any point which is of particular interest to you, please contact the office and we will be pleased to confirm the position for you. We have not personally tested any apparatus, equipment, fixtures, fittings or services and cannot verify they are in working order or fit for their purposes. Nothing in these particulars is intended to indicate that carpets or curtains, furnishings or fittings, electrical goods (whether wired or not). Gas fires or light fittings or any other fixtures not expressly included form part of the property offered for sale. This computer generated Floorplan, if applicable, is intended as a general guide to the layout and design of the property. It is not to scale and should not be relied upon for dimensions. Tenure: We cannot confirm the tenure of the property as we have not had access to the legal documents. The buyer is advised to obtain verification from their solicitor or surveyor.

Peter Alan Limited is registered in England and Wales under company number 2073153. Registered Office is Cumbria House, 16-20 Hockliffe Street, Leighton Buzzard, Bedfordshire, LU7 1GN. VAT Registration Number is 500 2481 05. For activities relating to regulated mortgages and non-investment insurance contracts, Peter Alan Limited is an appointed representative of Connells Limited which is authorised and regulated by the Financial Conduct Authority. Connells Limited's Financial Services Register number is 302221. Most buy-to-let

