





Whitfield Crescent, Shrewsbury
£1,500 Per Calendar Month

A three storey, well proportioned family home situated just a short walk from Shrewsbury town centre. Completed to a high standard, this semi-detached property offers driveway parking, a garage and enclosed rear garden. *Virtual tour*



The accommodation briefly comprises: Entrance hall, cloakroom with WC, kitchen with integrated dishwasher and fridge/freezer, open plan living/ dining room, three bedrooms with en-suite shower room and dressing room off the master, and a modern family bathroom. Externally, there is driveway parking, a garage and rear garden. The property is conveniently located just a short walk from Shrewsbury town centre and local amenities.

EPC Rating B. Gas Central Heating. Available 14th April 2026. One small pet may be considered.

Rent £1,500 pcm
Deposit £1,730
Holding Deposit £345

HALLWAY

3'1" x 12'3" (0.95 x 3.74)

WC

3'0" x 6'1" (0.92 x 1.86)

KITCHEN

6'2" x 11'11" (1.88 x 3.65)

LIVING ROOM

13'0" x 16'0" (3.97 x 4.88)

LANDING

3'6" x 10'7" (1.09 x 3.24)

BEDROOM ONE

12'11" x 10'2" (3.96 x 3.11)

BEDROOM TWO

13'1" x 7'1" (3.99 x 2.18)

FAMILY BATHROOM

5'7" x 6'11" (1.72 x 2.12)

LANDING

3'2" x 2'11" (0.98 x 0.91)

MASTER BEDROOM

9'4" x 10'5" (2.87 x 3.19)

WARDROBE

6'2" x 10'3" (1.89 x 3.14)

ENSUITE

6'7" x 6'2" (2.01 x 1.88)

EPC Rating B

For a full copy of the Energy Performance Certificate please contact agents.

Council Tax Band C

Shropshire Council

Term

Assured Shorthold Tenancy for a minimum period of 12 months.

Viewings

By appointment only through Roger Parry & Partners

Measurements

All measurements mentioned in these letting particulars are approximate

Tenancy Deposit

Protected by The Deposit Protection Service, The Pavilions, Bristol, BS99 6AA

Holding Deposit

PLEASE READ: Before your application can be fully considered, you will be required to pay Roger Parry & Partners a holding deposit equivalent to one week's rent for the property you wish to apply for. You are advised to familiarise yourself with your legal rights and may wish to seek independent legal advice before signing this or any other document provided by us. Once the holding deposit has been received, current legislation allows a maximum of 15 days for the necessary paperwork to be completed. This period may only be extended by written agreement between both parties. The holding deposit may be retained in the following circumstances:

- If you decide not to proceed with the tenancy during the 15-day period
- If you unreasonably delay responding to reasonable requests from Roger Parry & Partners or Rightmove Landlord & Tenant Services
- If you provide false or misleading information as part of your application
- England only - If you fail the checks the Landlord is legally required to carry out under the Immigration Act 2014 (Right to Rent)

In these circumstances, the holding deposit will be retained by Roger Parry & Partners and the Landlord.


If the Landlord decides not to proceed with the tenancy for reasons unconnected with the above, the holding deposit will be refunded within seven days.

If you are offered a tenancy and you accept it, the holding deposit will be credited towards the first month's rent.

Where the holding deposit is neither refunded nor credited, you will be provided with written reasons within seven days explaining why it has been retained.

By submitting your application, you agree to pay any such permitted fees if they become due.

Floor Plan
(not to scale - for identification purposes only)

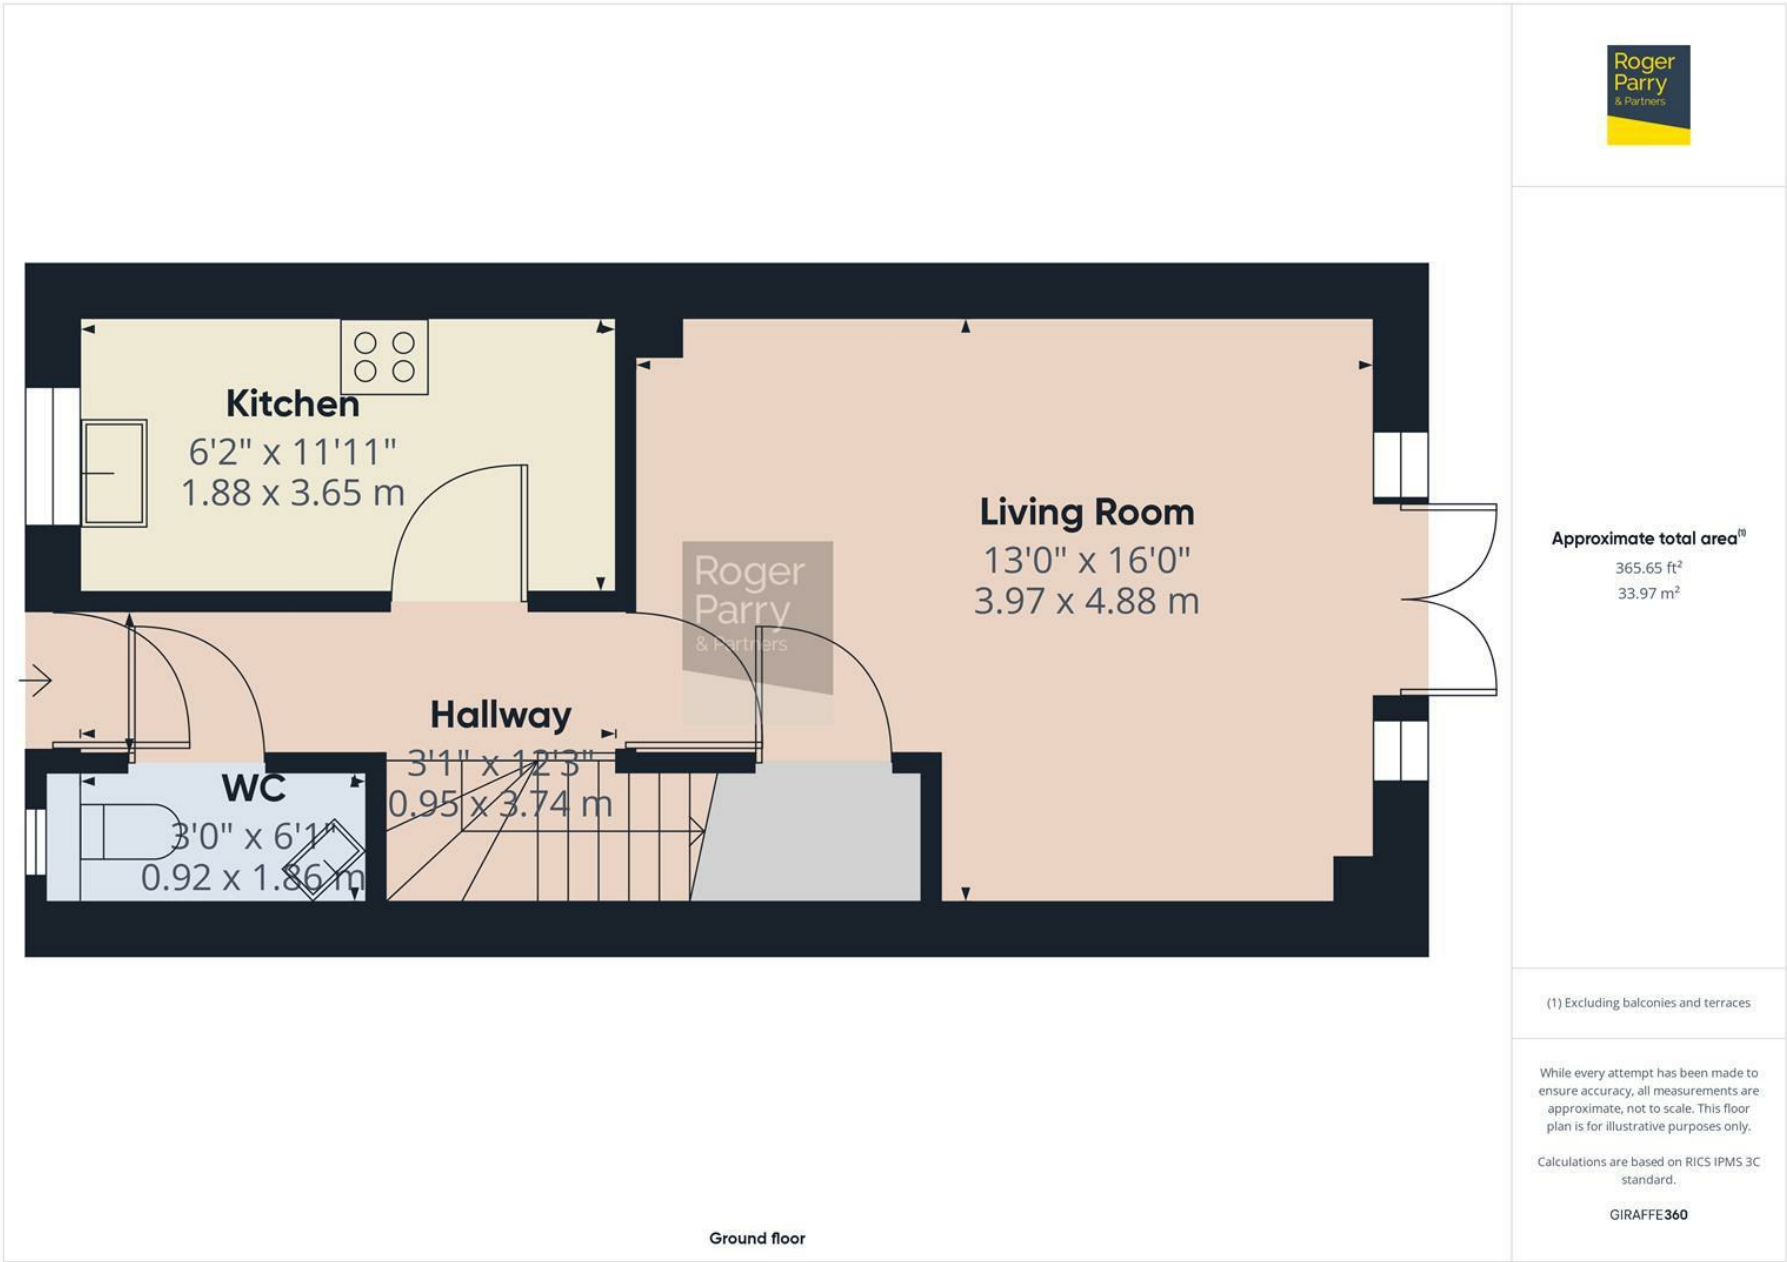

General Services:

Local Authority:

Council Tax Band: C

EPC Rating: B

Directions:

Viewing arrangements

Viewing of the property is strictly by appointment only
through:

Roger Parry & Partners LLP

Please contact our Shrewsbury Office:

165 Frankwell, Shrewsbury, Shropshire, SY3 8LG

shrewsbury@rogerparry.net

01743 343343



Important Notice: 1. Nothing in these particulars shall be deemed to be a statement that the property is in good structural condition or otherwise nor that any of the services, appliances, equipment or facilities are in good working order. Purchasers should satisfy themselves of this prior to purchasing. 2. Any areas, measurements, aspects or distances referred to are given as a GUIDE ONLY and are NOT precise. If such details are fundamental to a purchase, purchasers must rely on their own enquiries. 3. Descriptions of the property are subject and are used in good faith as an opinion and NOT as a statement of fact. Please make further enquiries to ensure that our description is likely to match any expectations you may have. 4. Where any references are made to planning permission or potential uses such information is given by Roger Parry & Partners in good faith. Purchasers should make their own enquiries into such matters prior to the purchase. 5. The photograph(s) depict only certain parts of the property. It should not be assumed that any contents/furniture etc. photographed are included in the sale. It should not be assumed that the property remains as displayed in photograph(s). No assumptions should be made with regards to parts of the property that have not been photographed. 6. These sale particulars have been prepared in all good faith to give a fair overall view of the property. If any points are particularly relevant to your interest in the property, please ask for further information.