



## Semi Detached House

Green Drive, Wolverhampton

**£240,000.00**

**Concentric**<sup>®</sup>  
SALES | LETTINGS | INVESTMENTS



## AT A GLANCE



3



1



1

- Close to Green Spaces
- Close to Shops
- Excellent Transport Links To Wolverhampton City Centre
- Near New Cross Hospital

## MATERIAL INFO



- Freehold
- EPC - C
- Council Tax - B
- Gas Central Heating
- Standard Construction Type

## DESCRIPTION




Welcome to this charming three-bedroom semi-detached family home located on Green Drive, Wolverhampton. Priced at £240,000, this freehold property offers a fantastic opportunity for families seeking a comfortable and convenient lifestyle.

Step inside to discover a spacious reception room, perfect for relaxing family evenings or entertaining guests. The well-proportioned bedrooms provide ample space for everyone, while the family bathroom caters to your daily needs with ease.


Situated in a friendly neighbourhood, this home benefits from excellent transport links to Wolverhampton City Centre, making commuting a breeze. You'll also appreciate the close proximity to local shops, ideal for everyday essentials, and nearby green spaces that offer plenty of room for outdoor activities and family fun.

Families will find added convenience being near New Cross Hospital, providing peace of mind and easy access to healthcare services.


Don't miss the chance to make this delightful house your new family home. Contact us today to arrange a viewing and experience all that Green Drive has to offer!

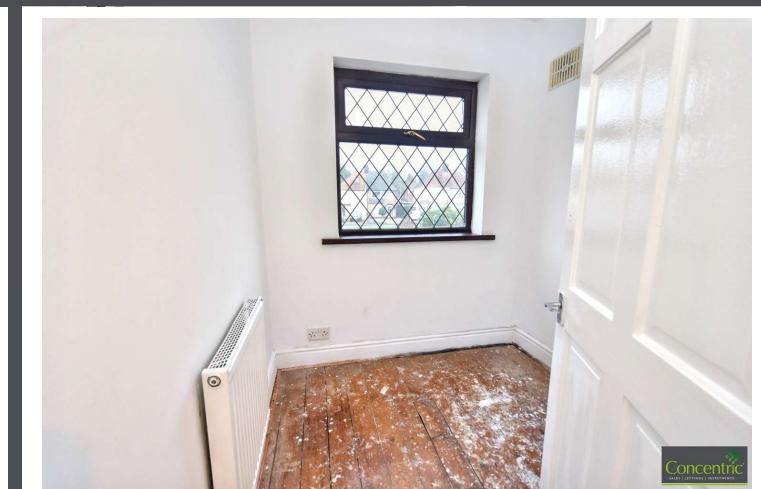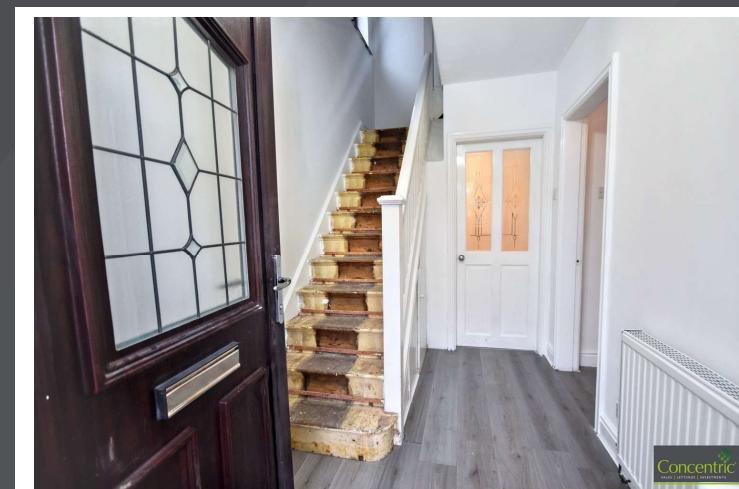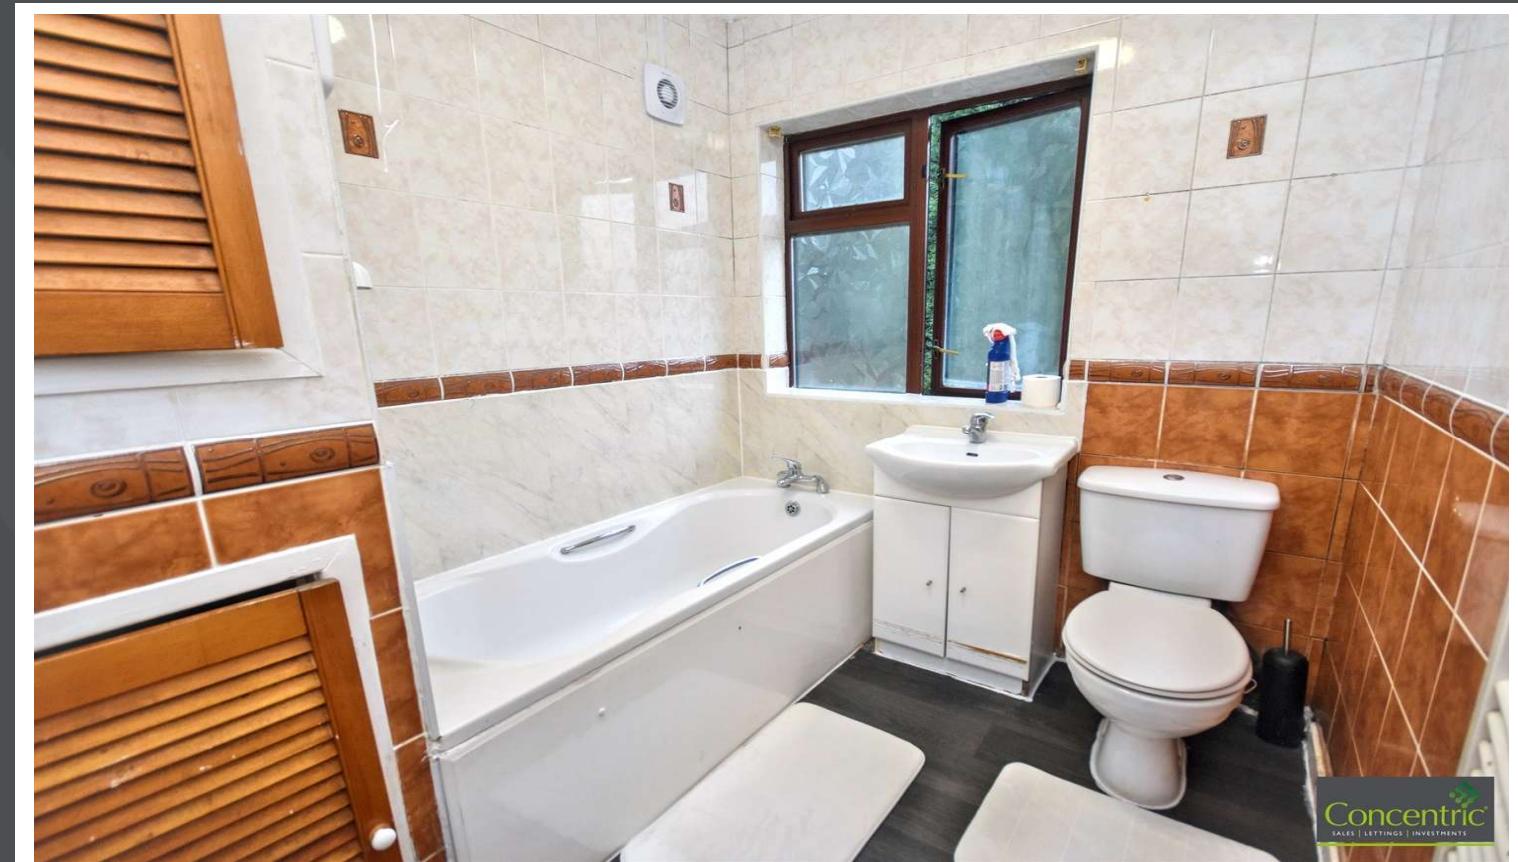

## FLOOR PLAN

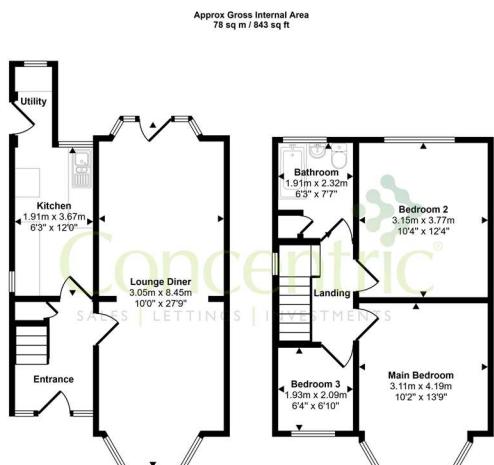


This floorplan is only for illustrative purposes and is not to scale. Measurements of rooms, doors, windows, and any items are approximate and no responsibility is taken for any error, omission or mis-statement. Icons of items such as bathroom suites are representations only and may not look like the real items. Made with Made Snappy 360.

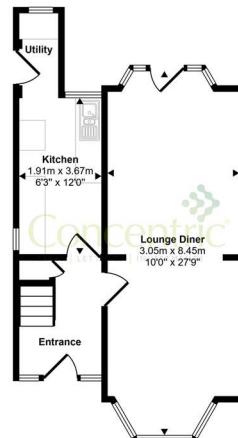

This floorplan is only for illustrative purposes and is not to scale. Measurements of rooms, doors, windows, and any items are approximate and no responsibility is taken for any error, omission or mis-statement. Icons of items such as bathroom suites are representations only and may not look like the real items. Made with Made Snappy 360.

## EPC RATING

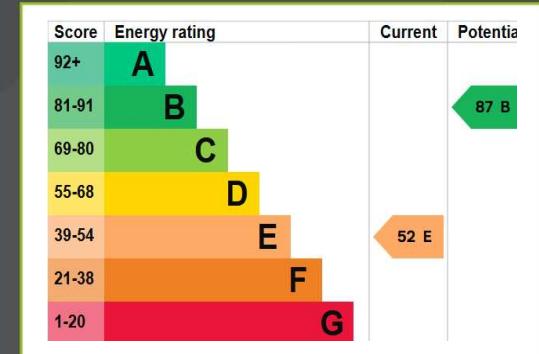

For more information about this property, or to book a viewing – please contact the us today and speak with one of our team of experts!

[www.concentricproperty.co.uk](http://www.concentricproperty.co.uk)

**Concentric**  
SALES | LETTINGS | INVESTMENTS



01902 421405  
[concentricproperty.co.uk](http://concentricproperty.co.uk)

Concentric (and its subsidiaries and their joint Agents where applicable) for themselves and for the vendors or lessors of this property for whom they act, give notice that (I) these particulars are a general outline only for the guidance of prospective purchasers or tenants, and do not constitute the whole or any part of an offer or contract (II) Concentric cannot guarantee the accuracy of any description, dimensions, references to conditions, necessary permissions for use and occupancy and other details contained herein and prospective purchasers or tenants must not rely on them as statements of fact or representations and must satisfy themselves as to their accuracy, (III) No employee of Concentric (and its subsidiaries and their joint Agents where applicable) has any authority to make or give any representation or warranty or enter into any contract whatever in relation to the property, (IV) Concentric (and its subsidiaries and their joint Agents where applicable) will not be liable in negligence or otherwise, for any loss arising from the use of these particulars and Concentric (and its subsidiaries and their joint Agents where applicable) have not tested any apparatus, equipment, fixtures and fittings or services and so cannot verify that they are in working order or fit for the purpose. A buyer is advised to obtain verification from their Solicitor; (V) Photographs will only show certain parts of the property and no assumptions should be made in respect of those parts of the property that have not been photographed, items or contents shown in the photographs are not included as part of the sale unless specified otherwise. It should not be assumed the property will remain as shown in the photographs. Photographs may have been taken using a wide-angle lens. Council Tax banding may be altered when a property sells following alterations, the banding shown within these details have been checked online upon commencement of marketing.