



Hopper Close, Kirklevington, TS15 9GP

Situated in the popular village of Kirklevington, this immaculately presented four bedroom detached home occupies a pleasant cul-de-sac position on the Oaklands development. Built by Taylor Wimpey to their Kingham design, the property retains the remainder of its NHBC warranty, and features many upgrades by the current owners, both internally and externally. There are views over an open green and pond to the front, and the rear garden has the bonus of being south facing.

Designed for modern family living, the spacious interior includes an entrance hall, now with a door to the garage added, a generous lounge with bay window, an impressive open plan kitchen/dining room, featuring shaker style units, integrated double oven, five burner gas hob, fridge freezer and dishwasher. French doors connect the dining area to the rear patio, creating a seamless indoor outdoor flow. The utility has space for stacked washer and drier and leads to a large WC.

Engineered hardwood flooring is a great addition to the hall, kitchen/dining room and utility, and there are shutters to all of the front windows.

Upstairs, the impressively large gallery landing leads to a spacious master bedroom with a stylish en-suite, complete with large shower. Three further well proportioned bedrooms are served by a contemporary family bathroom with a shower over the bath.

Externally, there is a lawned front garden area plus double width block paved driveway, leading to the large single garage. The rear garden has been upgraded and offers a good degree of privacy to many areas. It features a summerhouse and together with the lawn and large paved patio makes it a perfect space for entertaining or relaxing.

Kirklevington is a charming village with a welcoming community, highly regarded schools, and excellent transport links via the A19. The nearby town of Yarm provides a wide range of shops, cafes, and restaurants, making this home ideal for families and professionals seeking tranquility and convenience

£375,000



Hopper Close, Kirklevington, TS15 9GP

HALLWAY

LOUNGE

17'8" x 11'4" (5.38m x 3.45m)

KITCHEN/DINING ROOM

18'2" x 10'10" (5.54m x 3.30m)

UTILITY ROOM

7'3" x 5' (2.21m x 1.52m)

DOWNSTAIRS WC

7'3" x 4'7" (2.21m x 1.40m)

LANDING

BEDROOM ONE

14'8" x 11'1" (4.47m x 3.38m)

ENSUITE

7'8" x 5'1" (2.34m x 1.55m)

BEDROOM TWO

13'8" x 11' (4.17m x 3.35m)

BEDROOM THREE

12'1" x 11' (3.68m x 3.35m)

BEDROOM FOUR

10'1" x 8'10" (3.07m x 2.69m)

BATHROOM


10' x 7' (3.05m x 2.13m)

AML PROCEDURE


To comply with anti-money laundering regulations (AML) all estate agents must be registered with HMRC. Gowland White complies with this legislation by using an online AML risk assessment company, approved by the UK Government. Please note that all buyers are charged a fee of £36.00 (inc. VAT), for each buyer, to cover this process. These fees are payable before we can progress an agreed sale.




Hopper Close, Kirklevington, TS15 9GP

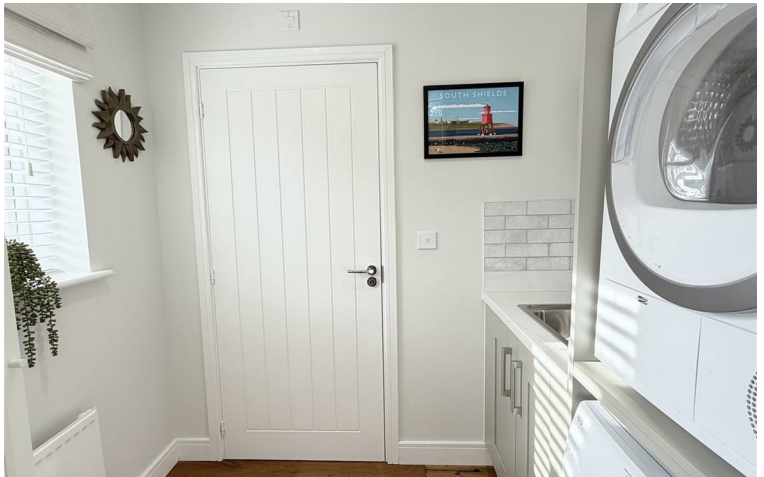



Hopper Close, Kirklevington, TS15 9GP

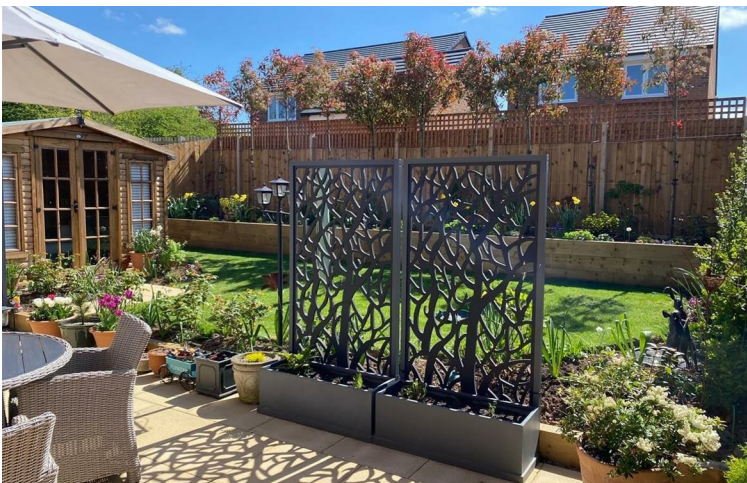

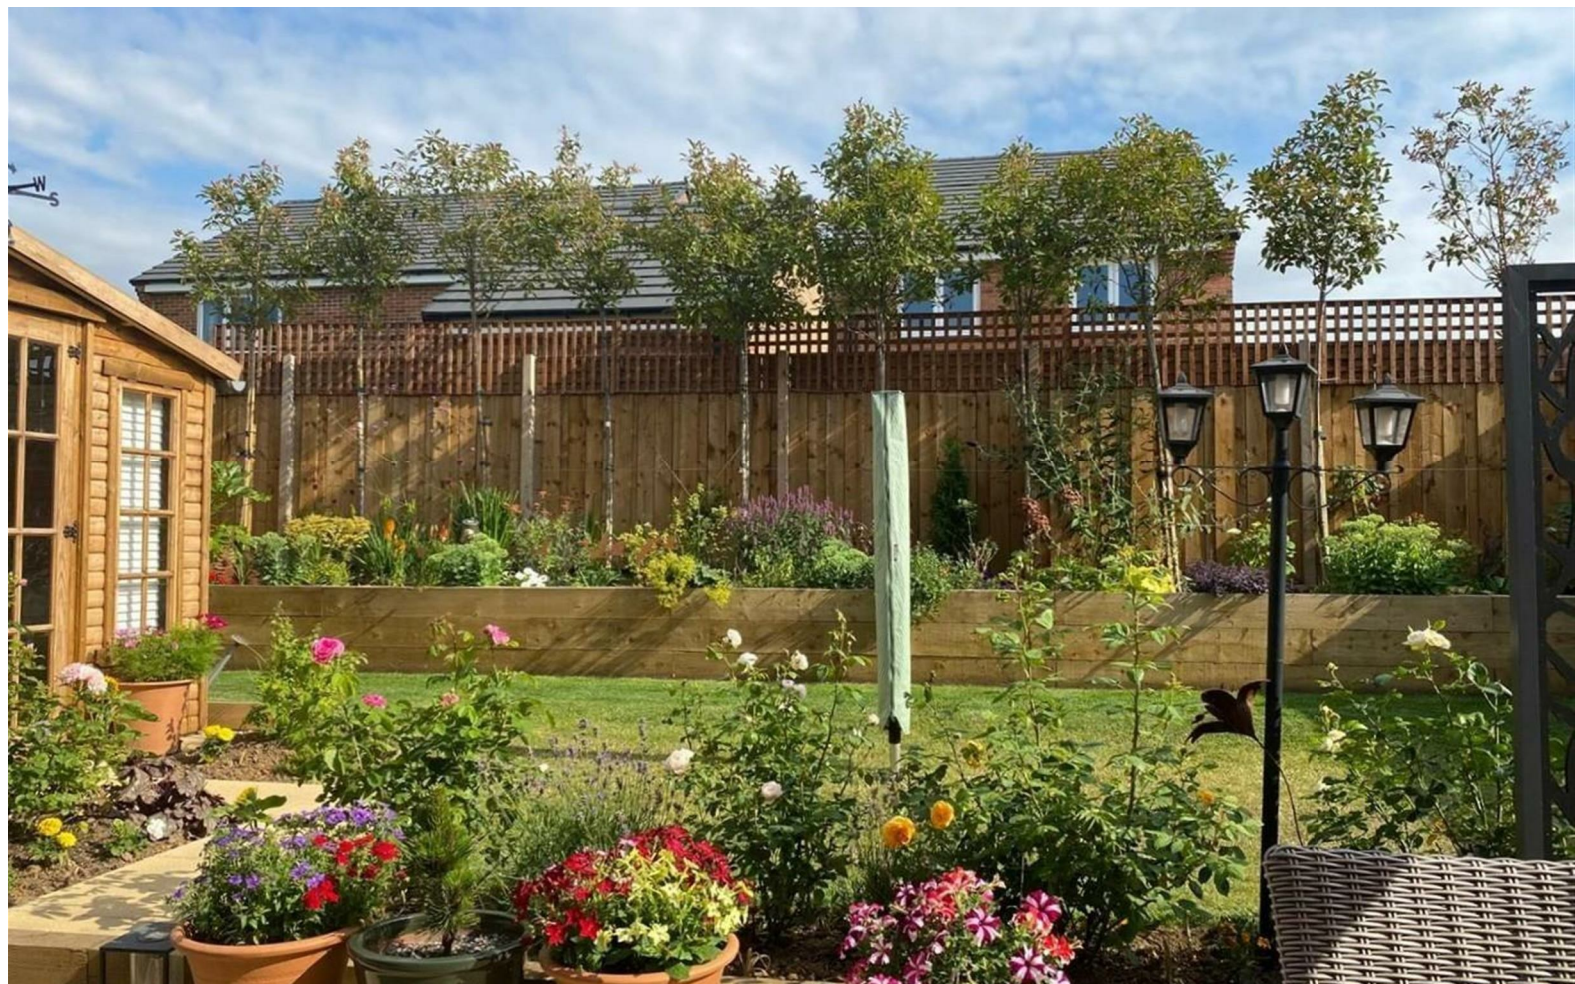

Hopper Close, Kirklevington, TS15 9GP

Approx Gross Internal Area
144 sq m / 1548 sq ft

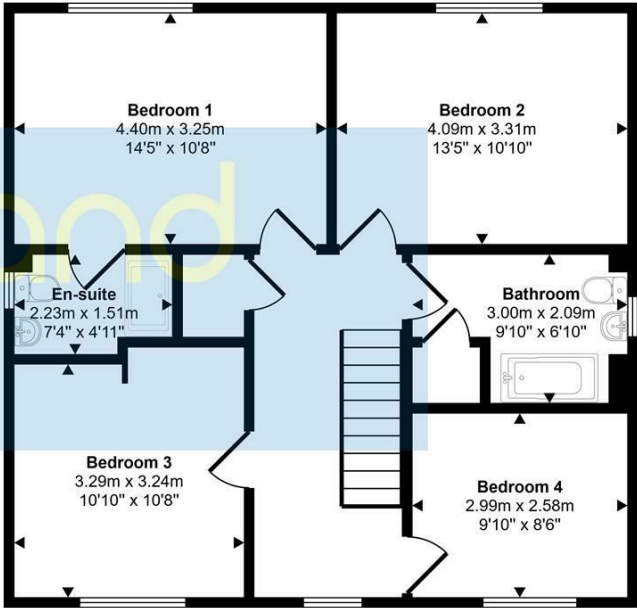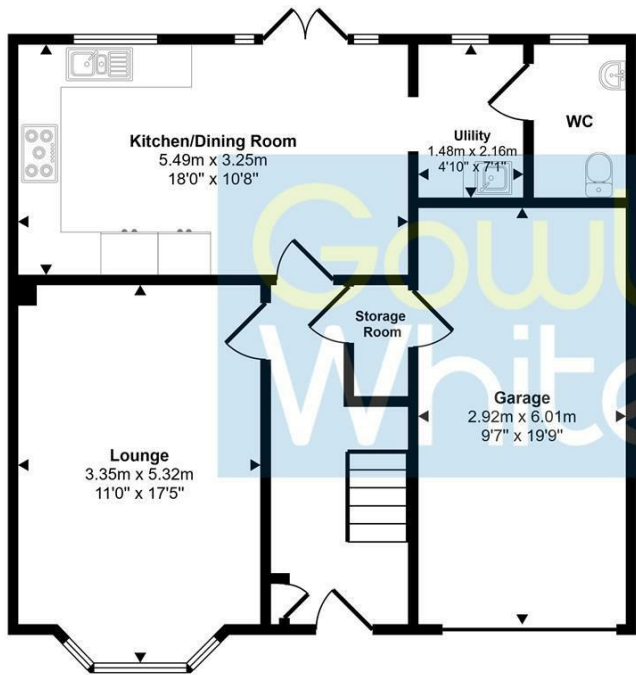

This floorplan is only for illustrative purposes and is not to scale. Measurements of rooms, doors, windows, and any items are approximate and no responsibility is taken for any error, omission or mis-statement. Icons of items such as bathroom suites are representations only and may not look like the real items. Made with Made Snappy 360.



Energy Efficiency Rating		
	Current	Potential
Very energy efficient - lower running costs		
(92 plus) A		93
(81-91) B	84	
(69-80) C		
(55-68) D		
(39-54) E		
(21-38) F		
(1-20) G		
Not energy efficient - higher running costs		
England & Wales	EU Directive 2002/91/EC	

Environmental Impact (CO ₂) Rating		
	Current	Potential
Very environmentally friendly - lower CO ₂ emissions		
(92 plus) A		
(81-91) B		
(69-80) C		
(55-68) D		
(39-54) E		
(21-38) F		
(1-20) G		
Not environmentally friendly - higher CO ₂ emissions		
England & Wales	EU Directive 2002/91/EC	

VIEWING
Please contact us on 01642 248248 if you wish to arrange a viewing or would like more information.

These particulars, whilst believed to be accurate are set out as a general outline only for guidance and do not constitute any part of an offer or contract. Intending purchasers should not rely on them as statements of representation of fact, but must satisfy themselves by inspection or otherwise as to their accuracy. No person in this firms employment has the authority to make or give any representation or warranty in respect of the property.

101 High Street, Yarm, TS15 9BB
yarm@gowlandwhite.co.uk

Tel: 01642 248248