



## Seymour Street, Highfields

£475,000

An extensive FIVE BEDROOM period property with THREE RECEPTION ROOMS in HIGHFIELDS.



Knightsbridge  
Estate Agents

0116 274 5544





#### **Entrance Vestibule**

Entered via a solid wooden front door, tiled flooring, picture rail and door leading to:

#### **Entrance Hall**

With tiled flooring, window to the rear elevation, door to the rear area, coving to the ceiling, stairs to the first-floor landing, and door to the cellar.

#### **Reception Room One**

19' 0" x 15' 7" (5.79m x 4.75m)

With window and door to the rear area, chimney breast, coving to the ceiling and two radiators.

#### **Reception Room Two**

16' 5" x 16' 2" (5.00m x 4.93m)

With a bay window to the front elevation, window to the side elevation, chimney breast, coving to the ceiling, picture rail, TV point and two radiators.

#### **Reception Room Three/Bedroom**


16' 7" x 15' 8" (5.05m x 4.78m)

With a bay window to the front elevation, chimney breast, coving to the ceiling, TV point and a radiator.

#### **Fitted Dining Kitchen**

14' 7" x 14' 0" (4.45m x 4.27m)

With a window to the side elevation, tiled flooring, a range of gloss wall and base units with work surface over, sink and drainer unit, free-standing triple oven and gas hob (via separate negotiation), extraction hood, space for two free-standing fridge freezers and two radiators.

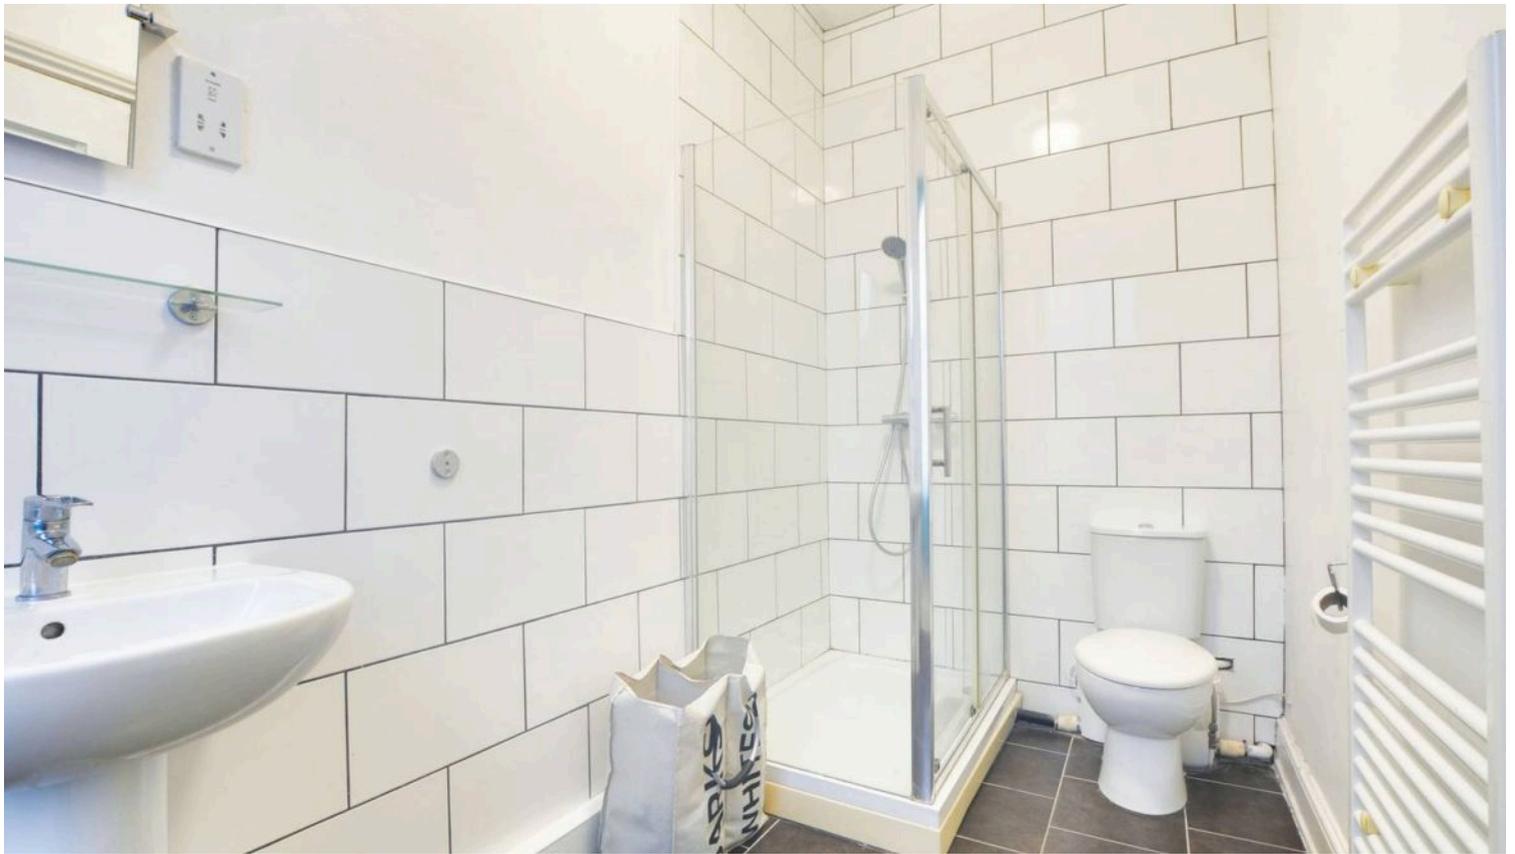

### Utility/Laundry Room

11' 7" x 11' 2" (3.53m x 3.40m)

With a window to the rear elevation, plumbing for appliances, space for a tumble dryer, worktop with sink drainer and mixer tap, tiled flooring and two wall mounted boilers.

### Shower Room

7' 8" x 4' 3" (2.34m x 1.30m)

With a window to the side elevation, tiled flooring, shower cubicle with shower over, WC, wash hand basin, tiled splash back, and a radiator.

### First Floor Landing

With dado rail, stairs to the second floor and radiator.

### Bedroom One

16' 6" x 16' 0" (5.03m x 4.88m)

With a windows to the front an rear elevation, Chimney breast, coving to the ceiling, TV point and a radiator.



### En-Suite


10' 10" x 7' 4" (3.30m x 2.24m)

With a window to the side elevation, shower cubicle with shower over, WC, wash hand basin, tiled splash backs, tiled flooring and radiator.

### Bedroom Two

16' 5" x 15' 7" (5.00m x 4.75m)

With a window to the front elevation, chimney breast, picture rail, Tv point and a radiator.

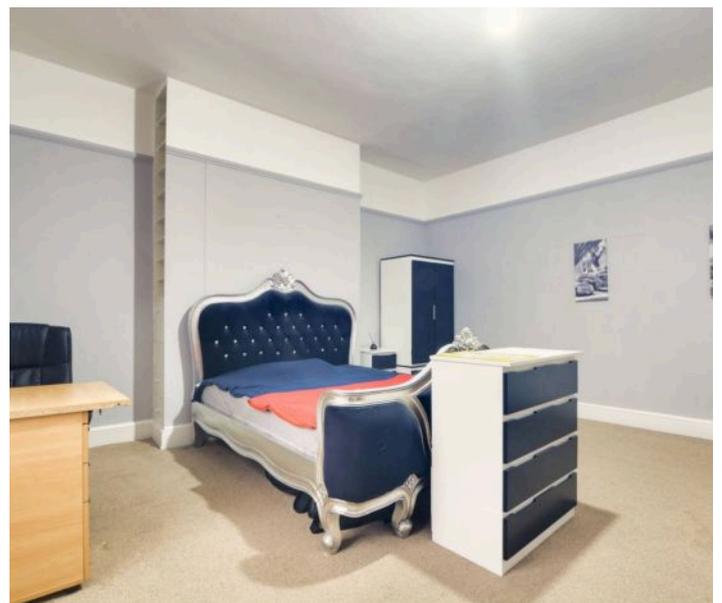



### Bedroom Three

13' 5" x 13' 4" (4.09m x 4.06m)

With a window to the side elevation, chimney breast, Picture Rail, TV point and a radiator.

### Bedroom Four

14' 5" x 13' 2" (4.39m x 4.01m)

With a window to the side elevation, chimney breast, a built-in cupboard, picture rail, TV point and a radiator.

### Bathroom

11' 0" x 10' 3" (3.35m x 3.12m)

With a window to the rear elevation, tiled flooring, shower cubicle with shower over, bath, WC, wash hand basin, tiled splash backs, chimney breast with feature fire surround, shelving/storage and a radiator.

### WC

With a window to the side elevation, tiled flooring, WC, wash hand basin, tiled splashbacks and a radiator.


### Second Floor Landing

With access to bedroom five.

### Bedroom Five

19' 3" x 14' 5" (5.87m x 4.39m)

It has a window to the front elevation, under-eaves storage, a TV point, and a radiator.

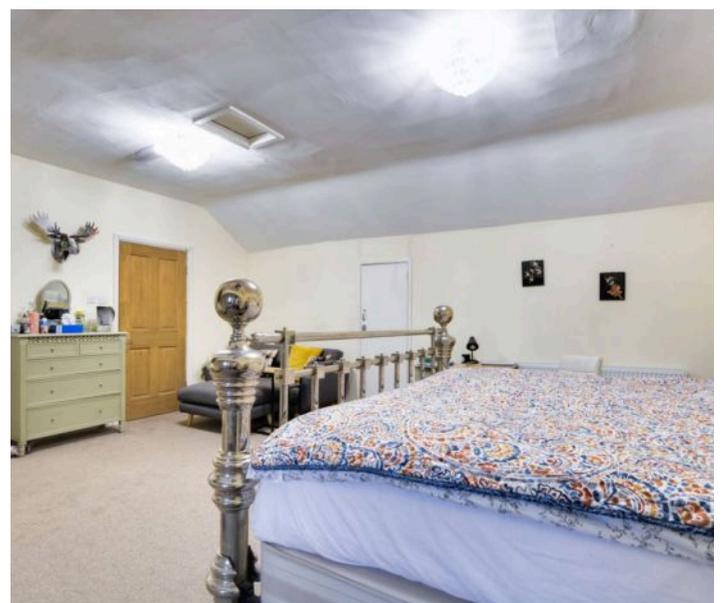





### **En-Suite**

9' 7" x 9' 2" (2.92m x 2.79m)


With a skylight window, shower cubicle with shower over, WC, wash hand basin, tiled splash backs, tiled flooring, spotlights, extraction fan and two radiators.

### **Garden**

Frontage with gated access to the path leading to the front door.

### **Driveway**


An external area providing parking for seven vehicles which is accessed via electronic gates.

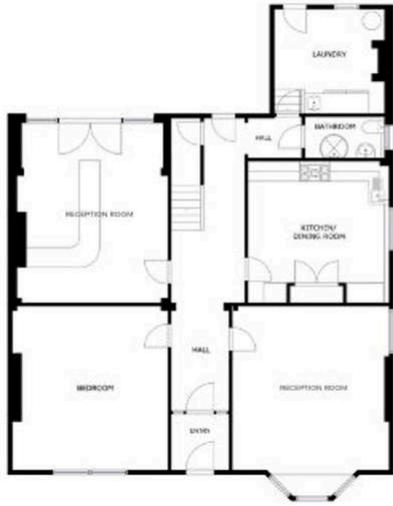


FLOOR 1



FLOOR 2

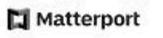

FLOOR 1

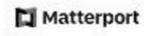

You can include any text here. The text can be modified upon generating your brochure.





The property is well located for everyday local amenities and services including local public and private schooling including nursery day-care. Islamic Dawah Academy (IDA) located on Berners Street and Markaz Masjid Usman are both within a short distance of the property, and further everyday amenities can be found along Melbourne Road as well as regular bus routes running to and from Leicester City Centre, Leicester University and hospitals.

Council Tax band: D

Tenure: Freehold

EPC Energy Efficiency Rating: D

**We'll keep you moving...**



We must inform all prospective purchasers that the measurements are taken by an electronic take and are provided as a guide only and they should not be used as accurate measurements. We have not tested any mains services, gas or electric appliances, or fixtures and fittings mentioned in these details, therefore, prospective purchasers should satisfy themselves before committing to purchase. Intending purchasers must satisfy themselves by inspection or otherwise to the correctness of the statements contained in these particulars. Knightsbridge Estate Agents (nor any person in their employment) has any authority to make any representation or warranty in relation to the property. The floor plans are not to scale, and are intended for use as a guide to the layout of the property only. They should not be used for any other purpose. We are required by law to conduct anti-money laundering checks on all those selling or buying a property. Whilst we retain responsibility for ensuring checks and any ongoing monitoring are carried out correctly, the initial checks are carried out on our behalf by Lifetime Legal who will contact you once you have agreed to instruct us in your sale or had an offer accepted on a property you wish to buy. The cost of these checks is £60 (incl. VAT), which covers the cost of obtaining relevant data and any manual checks and monitoring which might be required. This fee will need to be paid by you in advance of us publishing your property (in the case of a vendor) or issuing a memorandum of sale (in the case of a buyer), directly to Lifetime Legal, and is non-refundable. We will receive some of the fee taken by Lifetime Legal to compensate for its role in the provision of these checks.