



📍 1 Roundway Park, Devizes, Wiltshire, SN10 2ED

🏠 Guide Price £435,000

An immaculately presented and improved 3-bedroom semi-detached home in the extremely sought after Roundway Park area of Devizes.

- 3-bedroom semi-detached home
- Delightful rear garden
- Ample driveway parking and garage
- Extremely sought after area
- Delightful rear garden with studio/workshop and pergola
- Walking distance back into town centre
- Sitting room with open fire and bay window
- Utility and downstairs W/C
- Solar PV panels installed with battery storage

🏠 Freehold

🏠 EPC Rating B



A superb 3 bedroom semi detached family home presented in good order throughout, located in the highly regarded location of Roundway Park- a stone's throw of lovely countryside walks and just a short stroll of the town and amenities.

Internally, this light and airy home has an attractive 17ft bay fronted sitting room with wood effect flooring and a feature open fireplace with an exposed brick wall backdrop. A door leads through to the equally spacious kitchen / dining room with tiled flooring, a range of modern fitted cupboards, a breakfast bar, a double oven and space for further appliances. There is also a useful utility room with refitted wall and base cupboards and a door out to the garden. On the first floor there are three bedrooms, complemented by a refitted family bathroom with part tiled walls and a shower over the bath.

Outside, there is a wide driveway to the front of the house that provides ample off road parking. There is also a single garage with light and power. A side access leads around to the beautiful established rear garden which is mainly laid to lawn with an extended sun terrace and a newly added covered seating area- making it an ideal place for al fresco eating and entertaining. In the far left corner is a charming summerhouse/gym, a useful garden shed and a green house.

Situation

The property is set in a sought after established and leafy location within approximately a 15 minute walk to the town centre via a pedestrian pathway back through 'Quakers Walk.' There is also a convenient town centre bus that calls circa 10 meters from the house. The historic market town of Devizes has many amenities including town centre shopping, a leisure centre, schools for all ages, various supermarkets, a variety of shops, theatre and thriving weekly market. The historic Kennet & Avon Canal runs through the town providing fishing and walking facilities. The major centres of Bath, Salisbury, Swindon, Marlborough and Chippenham are all within a 30 mile radius.

Property information

Services: We are advised all mains services are connected.

Fully boarded and laddered loft space.

Council Tax Band: C

EPC Rating: B



Roundway Park, Devizes, SN10


Approximate Area = 1004 sq ft / 93.2 sq m

Garage = 157 sq ft / 14.5 sq m

Outbuilding = 139 sq ft / 12.9 sq m

Total = 1300 sq ft / 120.6 sq m

For identification only - Not to scale

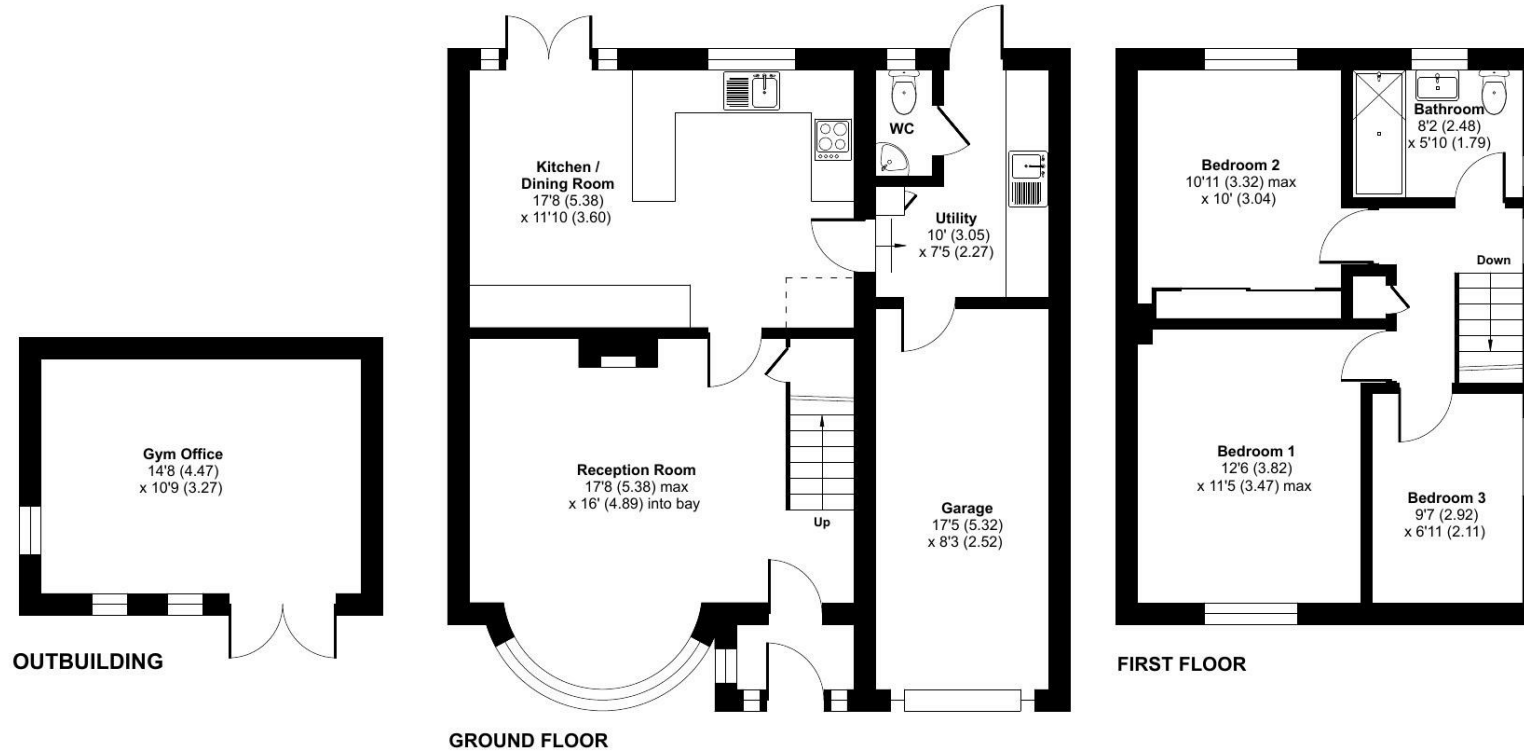

Floor plan produced in accordance with RICS Property Measurement 2nd Edition, Incorporating International Property Measurement Standards (IPMS2 Residential). © ntechcom 2026. Produced for Strakers. REF: 1484916

Disclaimer These particulars, whilst believed to be accurate are set out as a general outline only for guidance and do not constitute any part of an offer or contract. Intending purchasers should not rely on them as statements of representation of fact, but must satisfy themselves by inspection or otherwise as to their accuracy. No person in this firm's employment has the authority to make or give any representation or warranty in respect of the property. All measurements and distances are approximate only. Your home is at risk if you do not keep up repayments on a mortgage or other loan secured on it.