


Oakdene Avenue, Darlington, DL3 7HS
Offers in the region of £370,000

estates⁴
'The Art of Property'



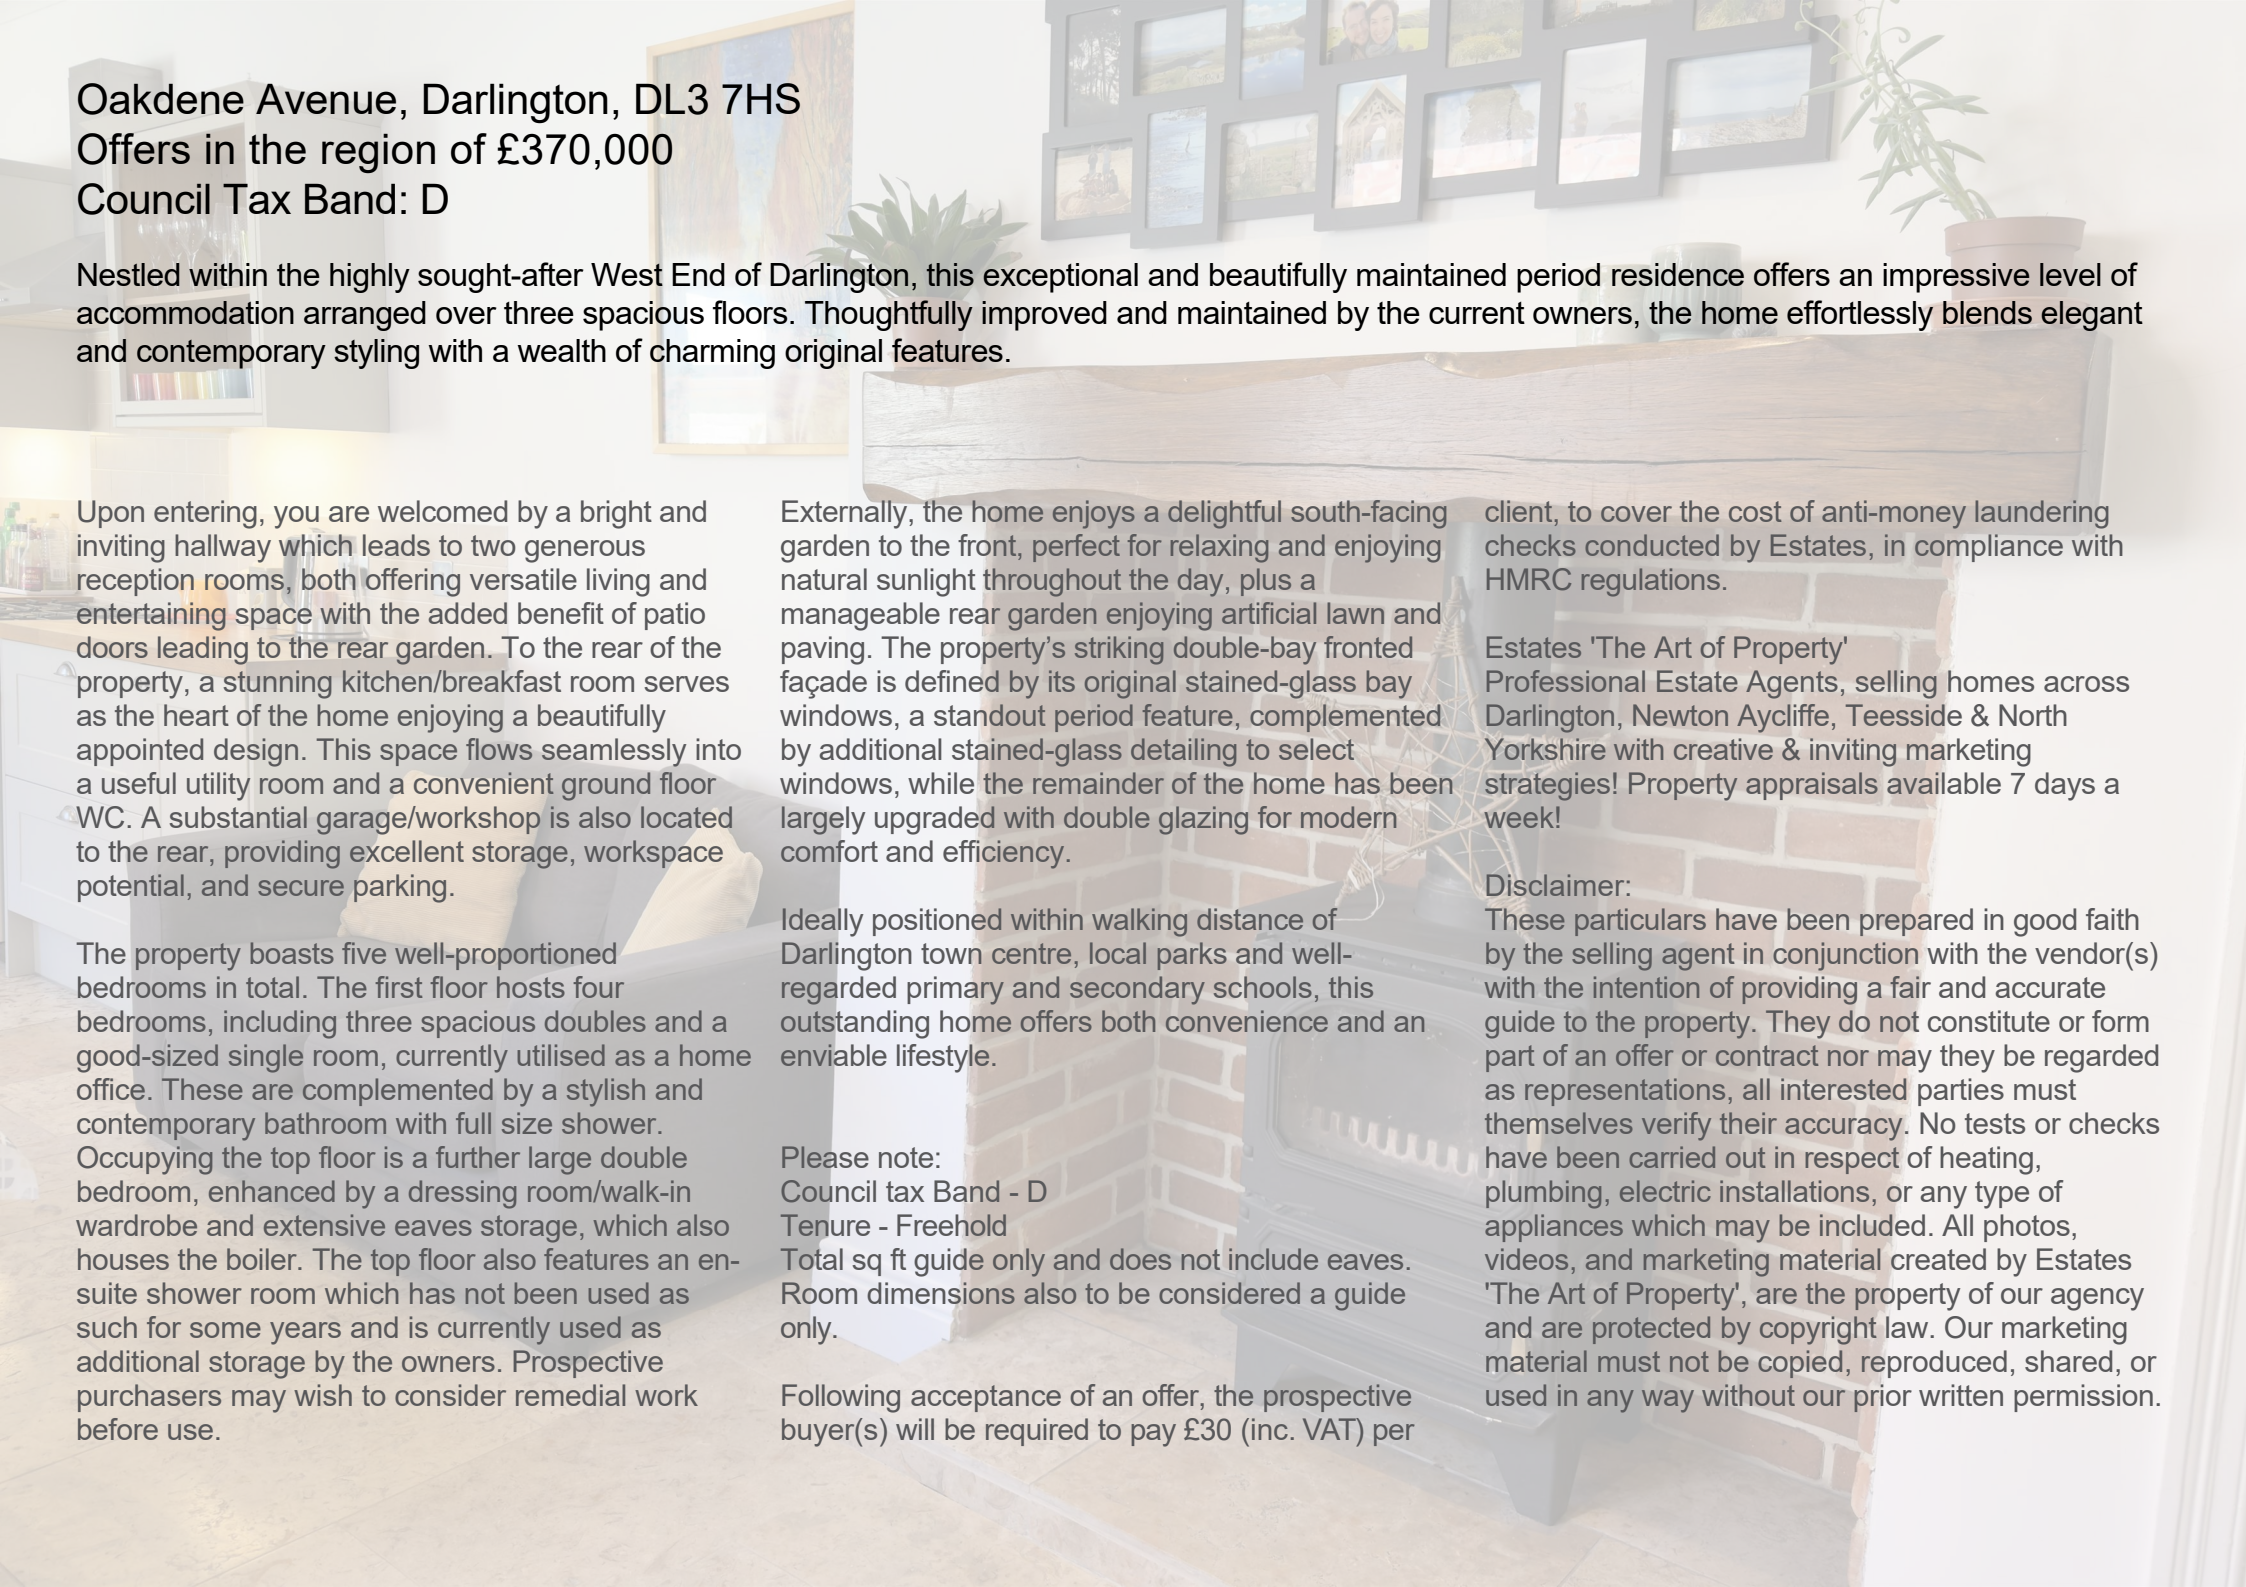

Oakdene Avenue, Darlington, DL3 7HS

Offers in the region of £370,000

Council Tax Band: D

Nestled within the highly sought-after West End of Darlington, this exceptional and beautifully maintained period residence offers an impressive level of accommodation arranged over three spacious floors. Thoughtfully improved and maintained by the current owners, the home effortlessly blends elegant and contemporary styling with a wealth of charming original features.

Upon entering, you are welcomed by a bright and inviting hallway which leads to two generous reception rooms, both offering versatile living and entertaining space with the added benefit of patio doors leading to the rear garden. To the rear of the property, a stunning kitchen/breakfast room serves as the heart of the home enjoying a beautifully appointed design. This space flows seamlessly into a useful utility room and a convenient ground floor WC. A substantial garage/workshop is also located to the rear, providing excellent storage, workspace potential, and secure parking.

The property boasts five well-proportioned bedrooms in total. The first floor hosts four bedrooms, including three spacious doubles and a good-sized single room, currently utilised as a home office. These are complemented by a stylish and contemporary bathroom with full size shower. Occupying the top floor is a further large double bedroom, enhanced by a dressing room/walk-in wardrobe and extensive eaves storage, which also houses the boiler. The top floor also features an en-suite shower room which has not been used as such for some years and is currently used as additional storage by the owners. Prospective purchasers may wish to consider remedial work before use.

Externally, the home enjoys a delightful south-facing garden to the front, perfect for relaxing and enjoying natural sunlight throughout the day, plus a manageable rear garden enjoying artificial lawn and paving. The property's striking double-bay fronted façade is defined by its original stained-glass bay windows, a standout period feature, complemented by additional stained-glass detailing to select windows, while the remainder of the home has been largely upgraded with double glazing for modern comfort and efficiency.

Ideally positioned within walking distance of Darlington town centre, local parks and well-regarded primary and secondary schools, this outstanding home offers both convenience and an enviable lifestyle.

Please note:
Council tax Band - D
Tenure - Freehold
Total sq ft guide only and does not include eaves.
Room dimensions also to be considered a guide only.

Following acceptance of an offer, the prospective buyer(s) will be required to pay £30 (inc. VAT) per

client, to cover the cost of anti-money laundering checks conducted by Estates, in compliance with HMRC regulations.

Estates 'The Art of Property' Professional Estate Agents, selling homes across Darlington, Newton Aycliffe, Teesside & North Yorkshire with creative & inviting marketing strategies! Property appraisals available 7 days a week!


Disclaimer:

These particulars have been prepared in good faith by the selling agent in conjunction with the vendor(s) with the intention of providing a fair and accurate guide to the property. They do not constitute or form part of an offer or contract nor may they be regarded as representations, all interested parties must themselves verify their accuracy. No tests or checks have been carried out in respect of heating, plumbing, electric installations, or any type of appliances which may be included. All photos, videos, and marketing material created by Estates 'The Art of Property', are the property of our agency and are protected by copyright law. Our marketing material must not be copied, reproduced, shared, or used in any way without our prior written permission.



Oakdene Avenue, Darlington, DL3 7HS

Approximate Gross Internal Area: (2377 sq ft - 221 sq m.)
(Excluding Eaves)

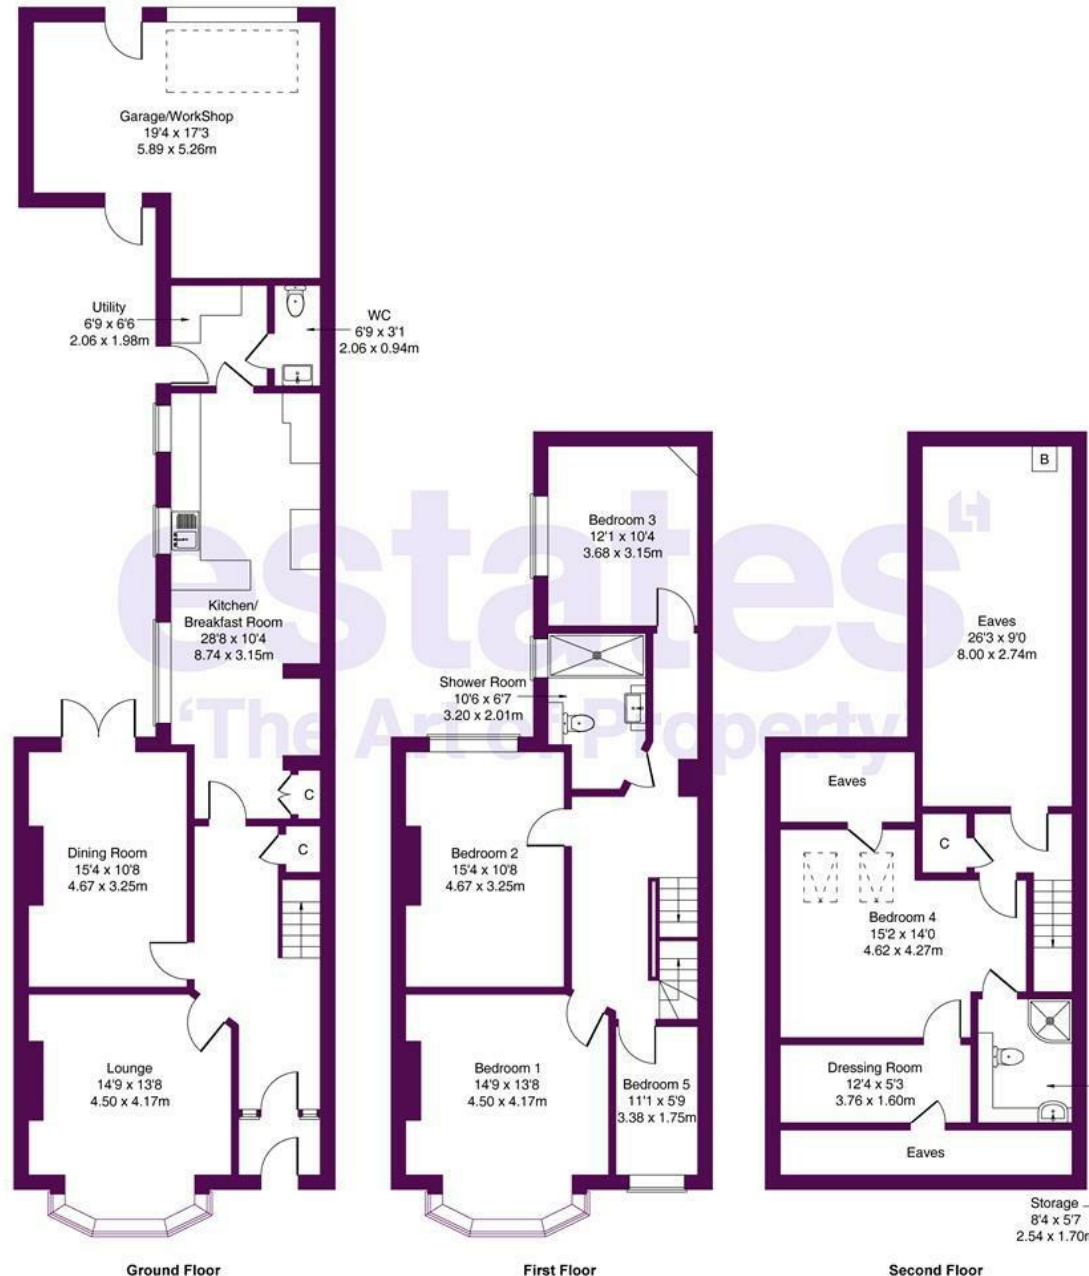

Not to Scale. Produced by The Plan Portal 2026
For Illustrative Purposes Only.

estates⁴
'The Art of Property'

Business Central 2 Union Square
Central Park
Darlington
County Durham
DL1 1GL
01325 804850
sales@estatesgroup.co.uk
<https://estates-theartofproperty.co.uk/>

Energy Efficiency Rating		
	Current	Potential
Very energy efficient - lower running costs		
(92 plus) A		
(81-91) B		
(69-80) C		
(55-68) D		
(39-54) E		
(21-38) F		
(1-20) G		
Not energy efficient - higher running costs		
England & Wales		
EU Directive 2002/91/EC		