




7 Correnden Road, Tonbridge – TN10 3AT
Tonbridge

£600,000
est. 1828
bracketts

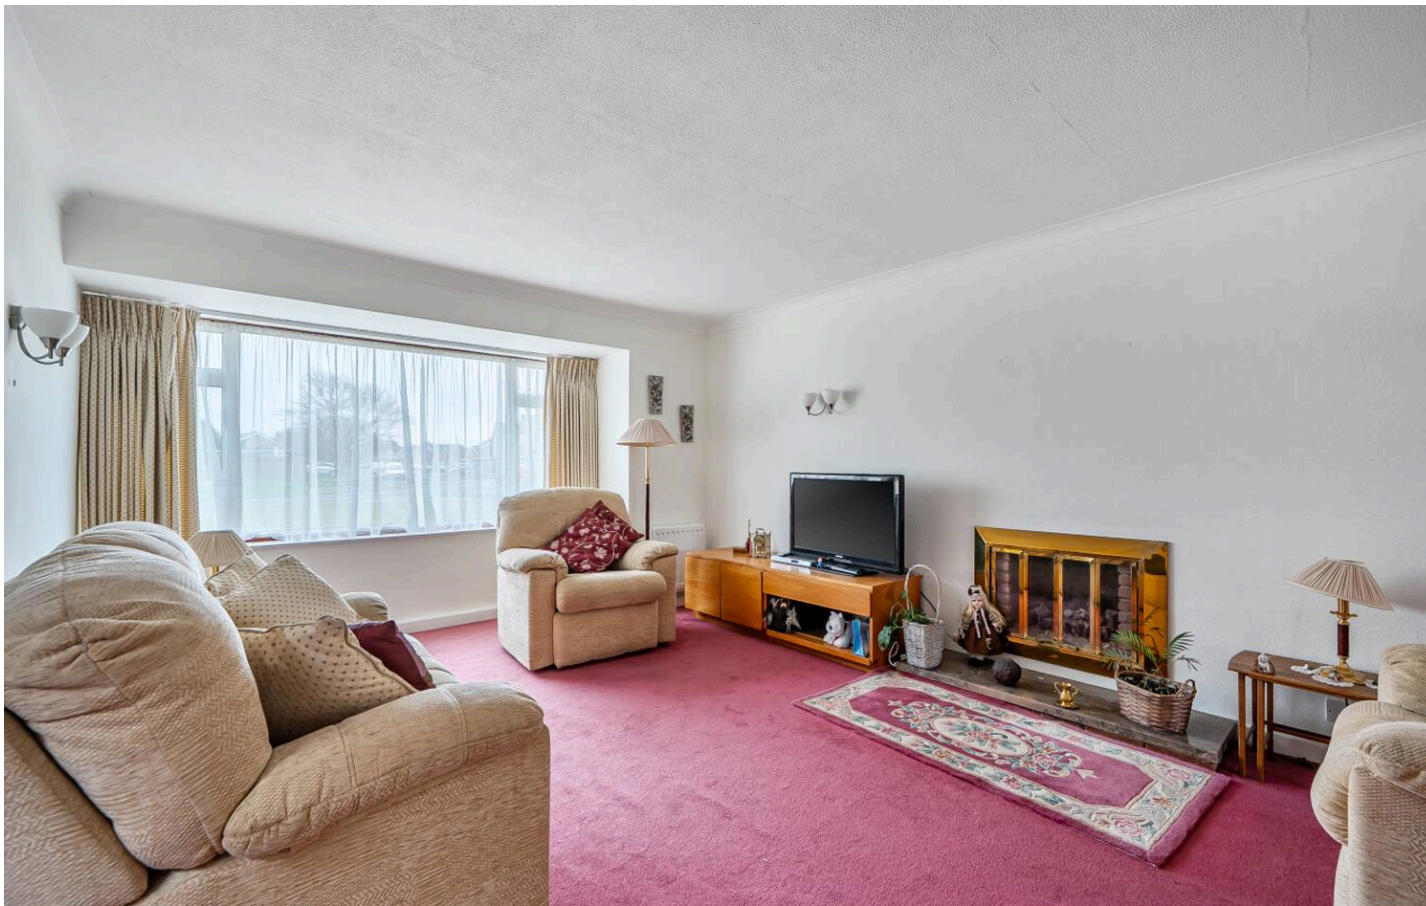

- Extended Link Detached House
- Popular Residential Road
- Three Bedrooms
- Downstairs W/C & Upstairs Family Bathroom
- Integrated Garage
- Driveway
- Enclosed Rear Garden
- No Onward Chain

Offered for sale is this extended three-bedroom link detached home, located on the popular and desirable Correnden Road on the borders of Tonbridge and Hildenborough. Internally the property comprises entrance hall with W/C, living room, dining room with doors opening up onto the garden and kitchen, also with access into the integrated garage. Upstairs, there are three good sized bedrooms and a family bathroom. Outside the property boasts a large frontage with front garden and driveway providing plenty of space to park multiple vehicles off road. To the rear is an enclosed garden mainly laid to lawn and with patio seating area. The property benefits from its quiet residential road and is within easy access to the nearby schools, railway stations of Tonbridge and Hildenborough making it ideal for families and commuters. We strongly recommend an internal viewing in order to appreciate the space this great home has to offer.



Council Tax band: E

Tenure: Freehold




Correnden Road, Tonbridge, TN10

Approximate Area = 1330 sq ft / 123.5 sq m (excludes Walkway)


Garage = 256 sq ft / 23.7 sq m

Total = 1586 sq ft / 147.2 sq m

For identification only - Not to scale

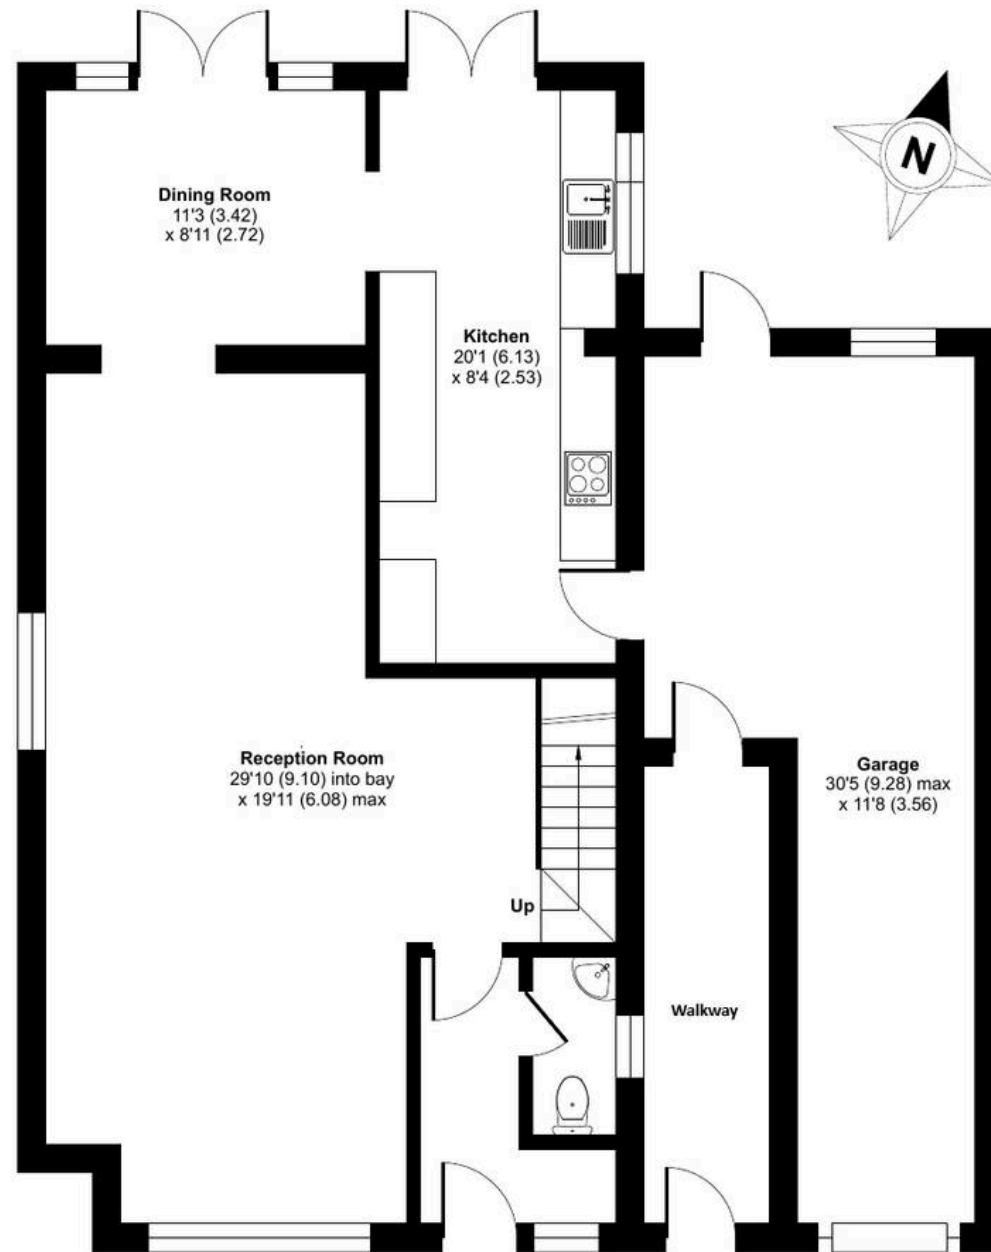

GROUND FLOOR

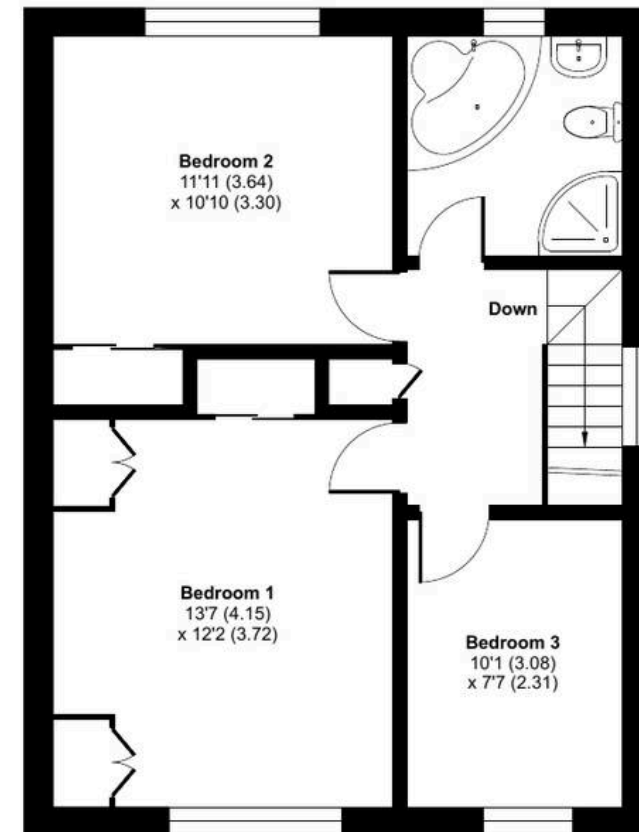

FIRST FLOOR

