



21 Hill View
Kirby Hill, Yorkshire YO51 9BE

£900 Per month

2 BEDROOM SEMI DETACHED BUNGALOW POPULAR LOCATION
GAS CENTRAL HEATING , MODERN KITCHEN AND SHOWER ROOM
GARAGE AND DRIVEWAY PROVIDING AMPLE PARKING
ENCLOSED REAR GARDEN WITH FAR REACHING VIEWS
CONSERVATORY FROM THE SECOND BEDROOM
WALKING DISTANCE TO BOROUGHBRIDGE TOWN CENTRE
AVAILABLE JANUARY 2026 COUNCIL TAX C BAND EPC D

21 Hill View, Kirby Hill, Yorkshire YO51 9BE

Description

A rare opportunity of acquiring a semi-detached bungalow in a popular rural setting and being within easy reach of the excellent facilities of Boroughbridge and only a short drive from the A1 motorway. The property benefits from having PVCU front and side entry doors, double glazed windows and PVCU barge boards and soffits. The accommodation benefits from gas central heating from a condensing boiler comprising as follows: entrance hall, sitting room and dining area, inner hall, kitchen with , two bedrooms-fitted wardrobes with bedroom one-bathroom and conservatory leading to the rear garden. Driveway parking, single garage and established gardens to the front with far reaching views and enclosed rear garden. open view to the front, Gas central heating system and double glazing, EPC D

Entrance Hallway - The property is accessed from the front elevation via a upvc door, with windows to the front elevation, and a built in closet.

Kitchen - 2.74m x 2.44m (9' x 8') - Range of wall and base units, sink unit with mixer tap. Radiator, double glazed window and door to the side of the property

Sitting Room - 5.21m x 3.02m (17'01 x 9'11) - Situated to the front of the property is the Lounge, which offers a bay window to the front elevation, coving to the ceiling, electric log burner and a central heating radiator.

Inner Hallway -

Bedroom 1 - 3.66m x 3.02m (12' x 9'11) - Double glazed window to rear elevation. a range of fitted wardrobes and cupboards Radiator.

Bedroom 2 - 2.69m x 2.44m (8'10 x 8') - Radiator. Double glazed patio doors leading to the Conservatory.

Conservatory - 2.11m x 2.08m (6'11 x 6'10) - Double glazed door to the rear.


Shower Room: Walk in shower, low level wc was basin, obscure glazed window to the side.

Garage And Parking - With up and over door. Door to the side of the garage. driveway providing parking for a number of vehicles.

Gardens. - Enclosed rear with established boarders, stairs to a seating area with views over open countryside, front with views path to the front door.



New Hill View

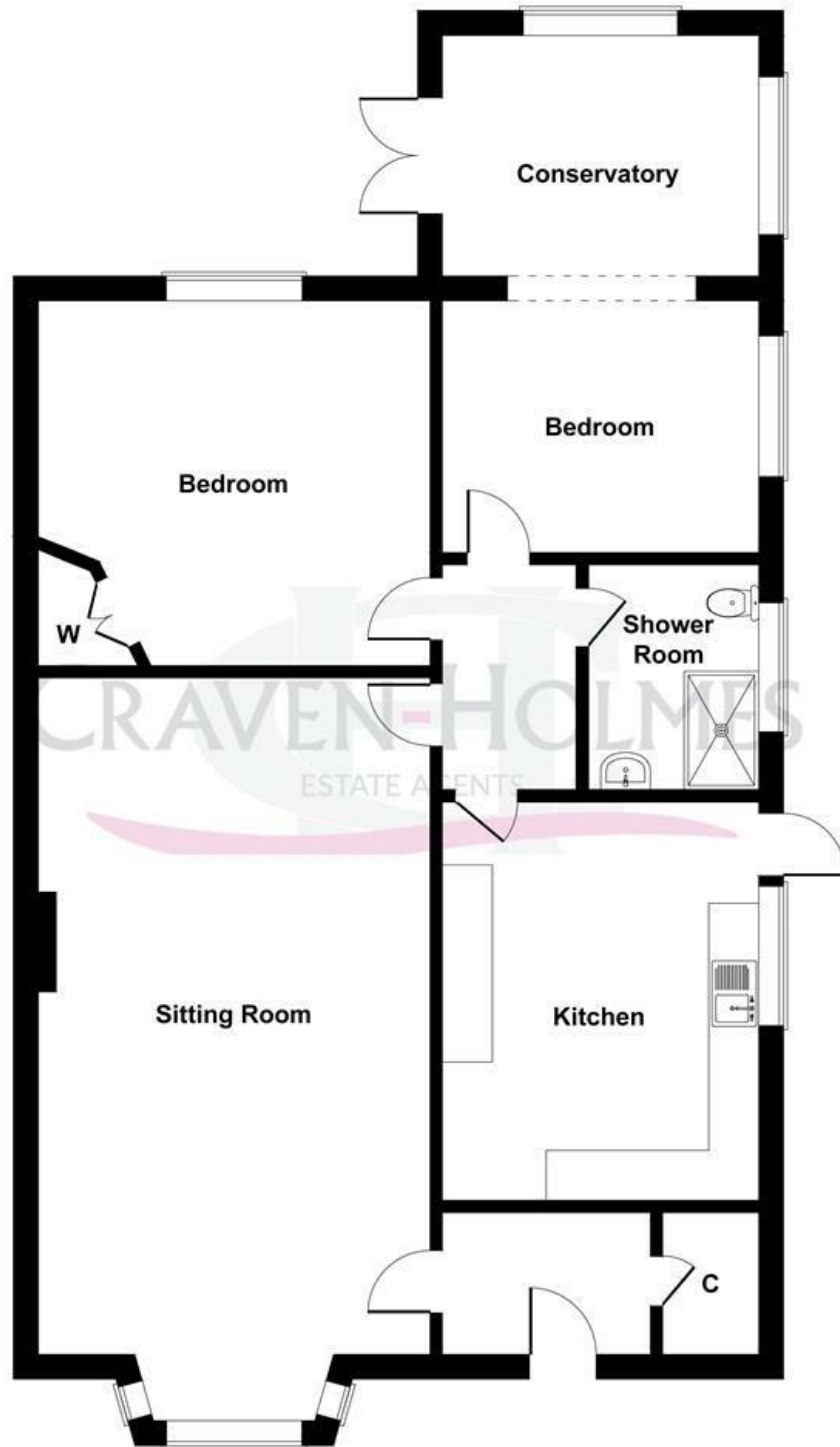

Not to Scale. Produced by The Plan Portal 2023
For Illustrative Purposes Only.

Energy Efficiency Rating		
	Current	Potential
Very energy efficient - lower running costs		
(92 plus) A		
(81-91) B		
(69-80) C		
(55-68) D		
(39-54) E		
(21-38) F		
(1-20) G		
Not energy efficient - higher running costs		
		83
	56	
England & Wales EU Directive 2002/91/EC		

Environmental Impact (CO ₂) Rating		
	Current	Potential
Very environmentally friendly - lower CO ₂ emissions		
(92 plus) A		
(81-91) B		
(69-80) C		
(55-68) D		
(39-54) E		
(21-38) F		
(1-20) G		
Not environmentally friendly - higher CO ₂ emissions		
England & Wales EU Directive 2002/91/EC		