



move
Property Sales & Lettings

Carlton Street, Cheltenham



Carlton Street, Cheltenham

**** NO ONWARD CHAIN **** Spacious one-bedroom period apartment in central Cheltenham. Modern kitchen, large reception, generous bedroom. Leasehold with 969 years remaining. Walking distance to amenities. Council Tax band: A


Tenure: Leasehold

EPC Energy Efficiency Rating:

EPC Environmental Impact Rating:

- Well-Presented Period Apartment
- No Onward Chain
- Deceptively Spacious Accommodation
- Upper Ground Floor Position
- Light And Airy Open-Plan Living Space
- Modern Shaker-Style Kitchen
- Generous Double Bedroom
- Modern Walk-In Shower Room
- Home Office Space In Inner Hallway
- Prime Central Cheltenham Location



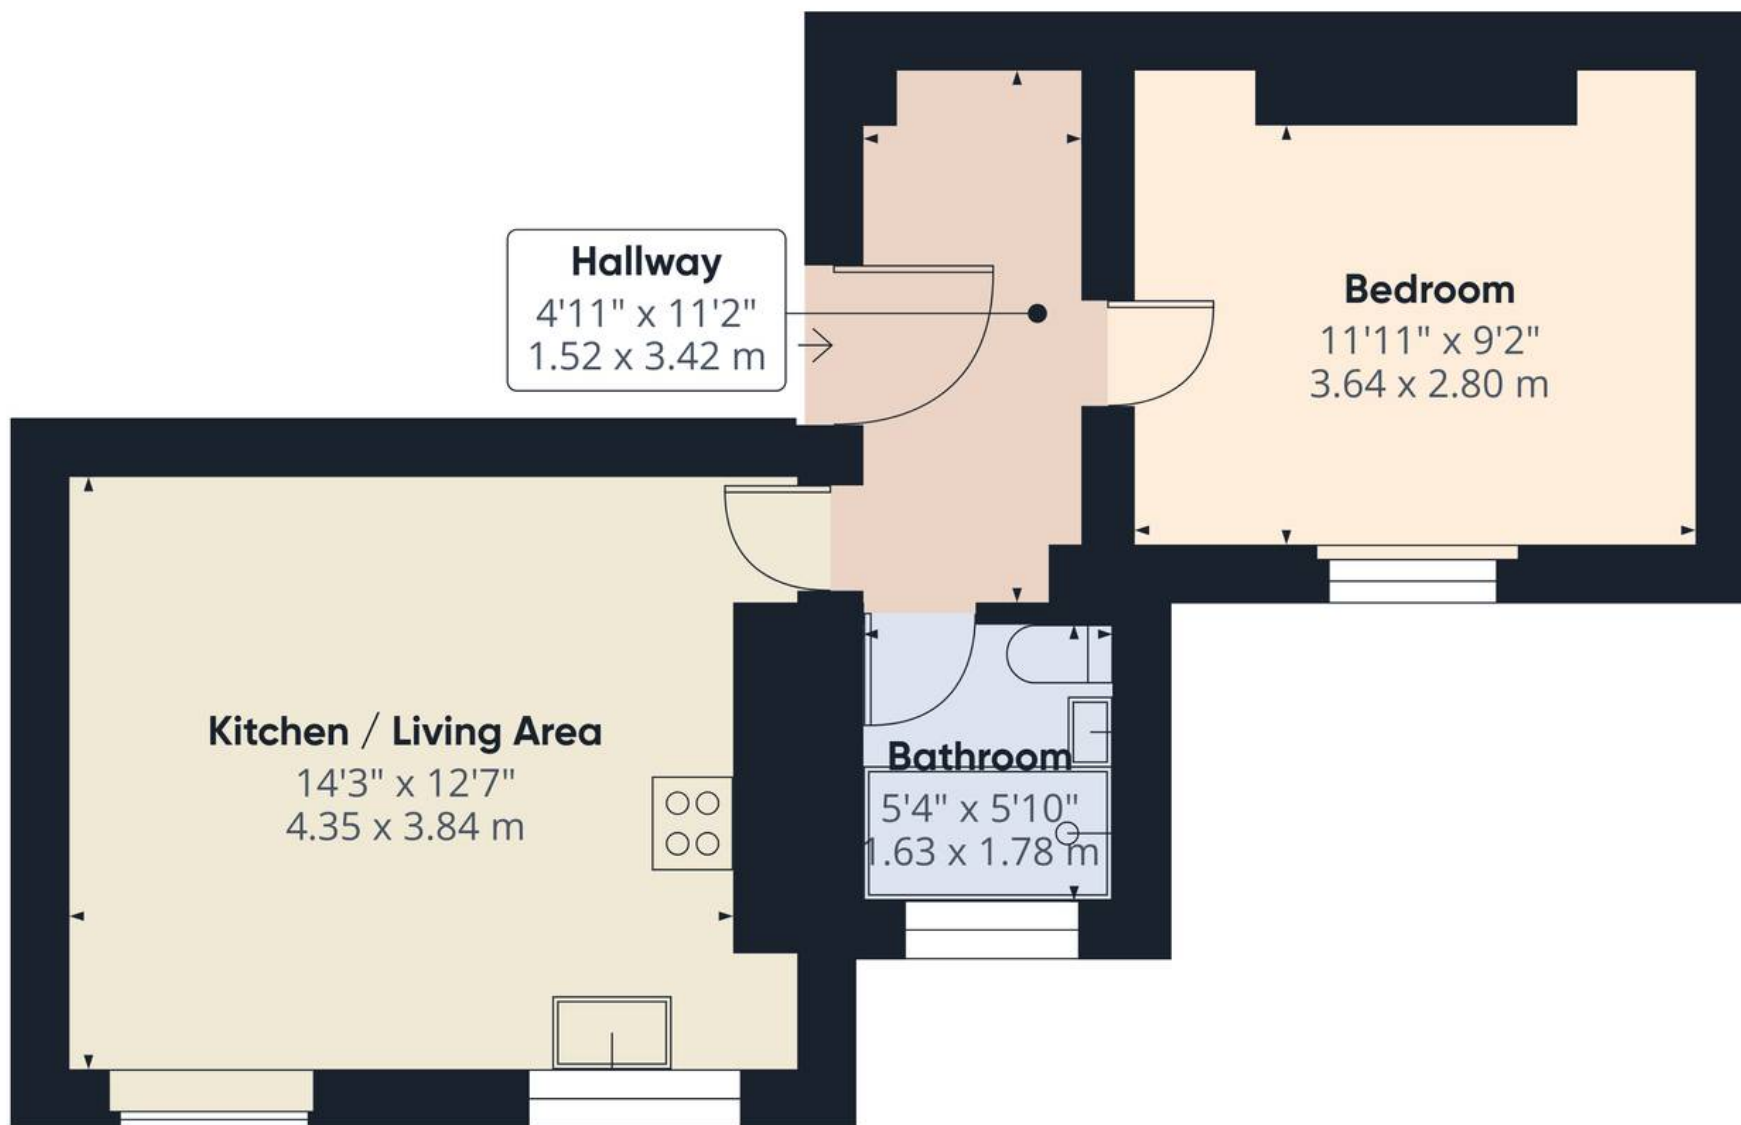

Approximate total area⁽¹⁾
400 ft²
37.2 m²

(1) Excluding balconies and terraces

Calculations reference the RICS IPMS 3C standard. Measurements are approximate and not to scale. This floor plan is intended for illustration only.

GIRAFFE360





Move Estate Agents Cheltenham

1 The Clarence Clarence Parade, Cheltenham - GL50 3NY

01242 257333

cheltenham@move.uk.net

move.uk.net/

move
Property Sales & Lettings