



68a Rugby Place, Brighton BN2 5JA
£1,200 pcm



**MANSELL
McTAGGART**
Trusted since 1947

68a Rugby Place


Brighton BN2 5JA

Council Tax band: A

- ONE BEDROOM FLAT
- LIVING ROOM
- DOUBLE BEDROOM
- BATHROOM WITH SHOWER OVER THE BATH
- FITTED KITCHEN WITH BUILT UNDER OVEN, GAS HOB, EXTRACTOR, SPACE FOR FRIDGE FREEZER AND SPACE & PLUMBING FOR A WASHING MACHINE
- ON STREET PARKING ZONE H

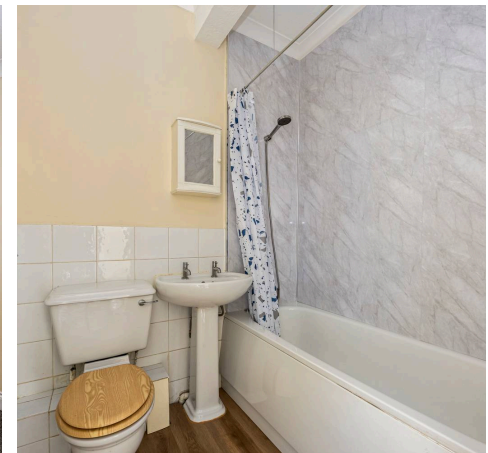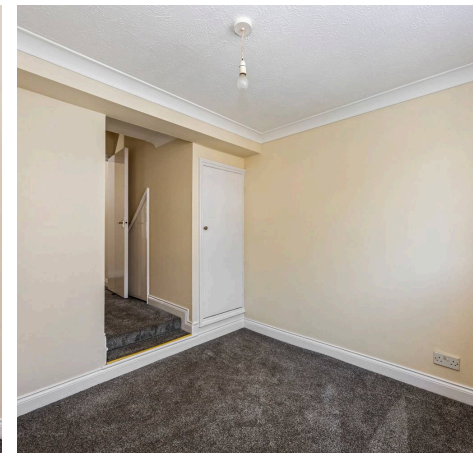

Approximate Gross Internal Area= 31.58 sq m / 339.92 sq ft

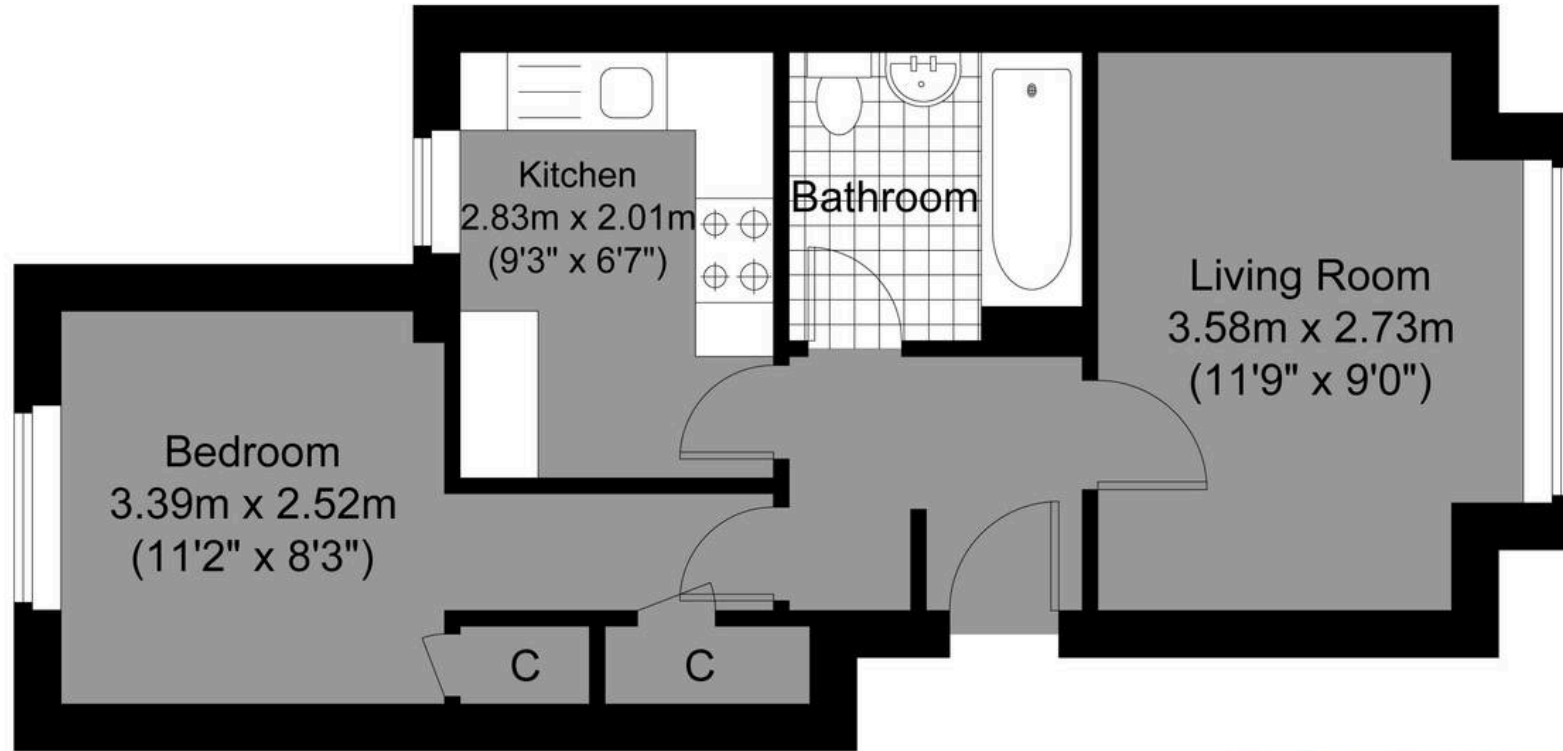

Ground Floor
Approximate Floor Area
339.92 sq ft (31.58 sq m)

**MANSELL
McTAGGART**
— Trusted since 1947 —



Illustration for identification purposes only, measurements are approximate, not to scale.

© Mansell McTaggart



Mansell McTaggart Brighton & Hove

Mansell McTaggart, 138 Old London Road - BN1 8YA

01273 508955

patcham@mansellmctaggart.co.uk

www.mansellmctaggart.co.uk/branch/brighton

