



Jack Straws Castle

North End Way, NW3

£9,125 per month
(£2,105.77 per week)

A recently decorated 2 bedroom house over 2 floors in this gated Grade II listed development with private terrace on Hampstead Heath, a short walk to Hampstead Village (Northern Line).

CHESTERTONS



Jack Straws Castle


North End Way, NW3

- Recently Decorated House Over 2 Floors in Gated Grade II Listed Development
- 2 Bedrooms, 1 Bathroom, Reception, Fully Fitted Kitchen
- Wood Floors, Small Patio
- Situated on Hampstead Heath, Within Walking Distance to the Shops/Amenities of Hampstead Village (Northern Line)



A recently decorated 2 bedroom house on the ground and 1st floors set in this gated Grade II listed development situated on Hampstead Heath and within close proximity to all the shops and restaurants of Hampstead Village. The property benefits from wood floors in the reception areas and a private patio. Accommodation comprises ground: double reception room with doors leading to the patio, fully fitted kitchen, guest cloakroom 1st floor: master bedroom, further double bedroom, family bathroom.

Minimum Term: 2 months
Deposit Required: £8,423.08
Local Authority: London Borough Of Camden
Council Tax Band: NA
EPC Rating: F
Furnished

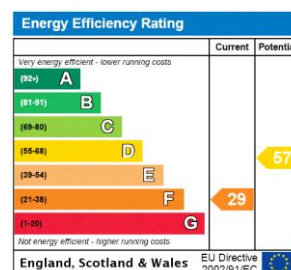


Chestertons Hampstead Lettings

55-56 Hampstead High Street
 Hampstead
 London
 NW3 1QH
hampsteadlettingsusers@chestertons.co.uk
 02077941125
chestertons.co.uk

Additional tenant charges apply (fees apply to non-AST tenancies only)
 Tenancy Agreement Fee: £300
 References per Tenant/Guarantor: £60
 Inventory check (approx. £100 – £250 inc. VAT)
chestertons.co.uk/property-to-rent/applicable-fees

Jack Straws Castle, North End Way, NW3

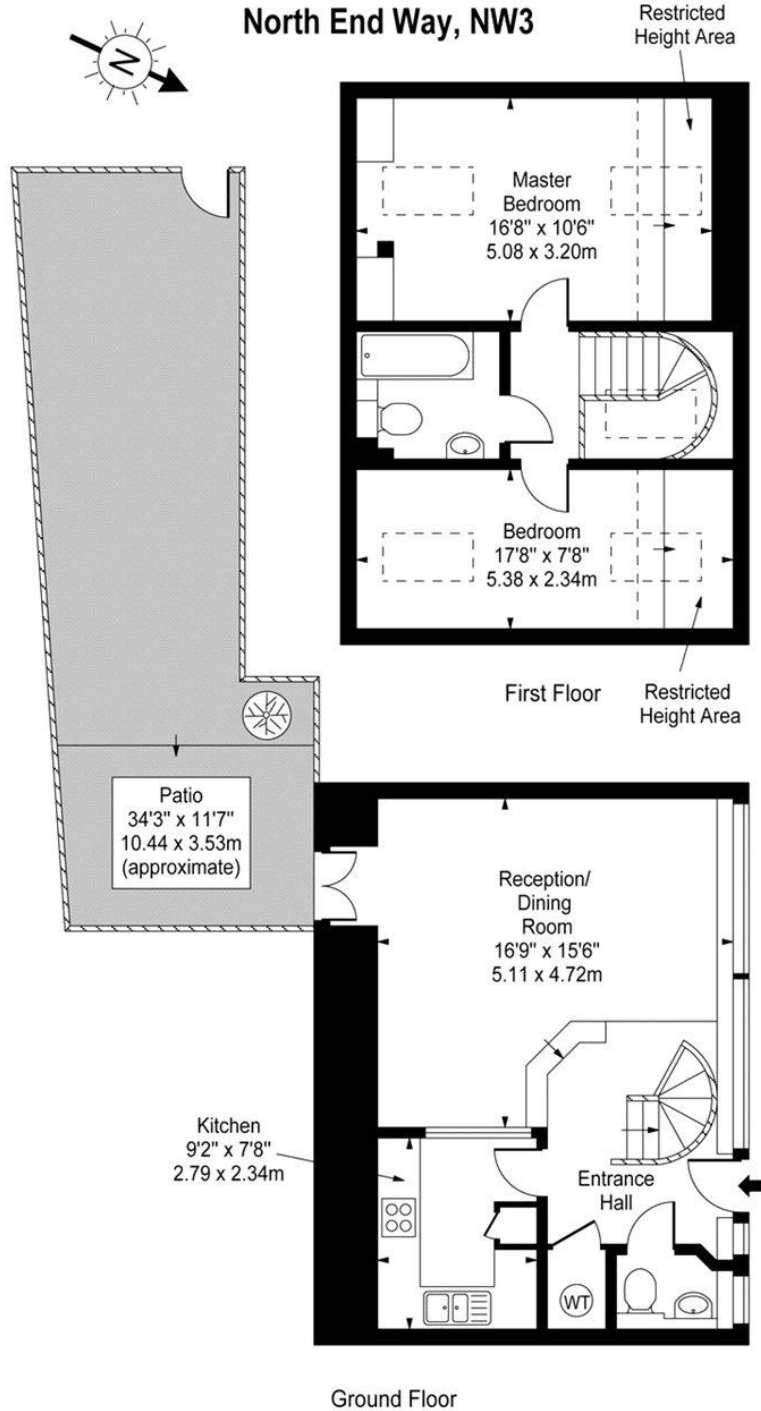

Approx Gross Internal Area **860 Sq Ft - 79.89 Sq M**
(Including Restricted Height Area)

For Illustration Purposes Only - Not To Scale

www.goldlens.co.uk

Prepared for Chestertons

Ref. No. 002510

