



WOOD VALE
COME-TO-GOOD
FEOCK, TRURO, TR3 6QS

Philip Martin

ESTATE AGENTS, CHARTERED SURVEYORS, VALUERS & AUCTIONEERS

Philip Martin



WOOD VALE COME-TO-GOOD

FEOCK TRURO
TR3 6QS

SUBSTANTIAL DETACHED COTTAGE IN OVER HALF
AN ACRE OF GARDENS & GROUNDS

SOLD WITH NO CHAIN

Situated in a picturesque setting in one of the most sought after locations on Cornwall's south coast close to the sailing waters of the Carrick Roads and convenient for both Truro and Falmouth.

Four bedroom accommodation full of character with kitchen/breakfast room, dining room, lounge, cloakroom, bathroom and en-suite.

Private driveway with ample parking and a garage as well as over half an acre of delightful gardens.

GUIDE PRICE £750,000

Philip Martin

PHILIP MARTIN

9 Cathedral Lane, Truro, Cornwall, TR1 2QS

Truro: 01872 242244 **St Mawes:** 01326 270008

E: sales@philip-martin.co.uk

www.philip-martin.co.uk



The particulars are issued on the understanding that all negotiations are conducted through Philip Martin who for themselves or for the Vendor whose agents they are, give notice that:

(a) Whilst every care has been taken in preparation of these particulars, their accuracy is not guaranteed, and they do not constitute any part of an offer or contract. Any intended purchaser must satisfy himself by inspection or otherwise as to the correctness of each of the statements contained in these particulars.

(b) They do not accept liability for any inaccuracy in these particulars nor for any travelling expenses incurred by the applicants in viewing properties that may have been let, sold or withdrawn.

GENERAL COMMENTS

Wood Vale is a detached character cottage, offering over 2,200 sq. ft. of accommodation with beautiful gardens. The ground floor includes an entrance hall, two reception rooms, and a large open-plan kitchen/dining room, providing flexible living and entertaining space. Additional ground floor accommodation comprises a boot room, utility room, wet room, and separate WC. On the first floor, there are four bedrooms, one with en-suite shower room and a family bathroom.

The property stands within established gardens and grounds of approximately half an acre. The front garden is level and lawned with a sun terrace, while the rear gardens include extensive lawned areas with a variety of mature trees and shrubs. A private driveway provides ample parking for multiple vehicles, and there are several outbuildings including sheds, a greenhouse, and a wood store.

Situated on the edge of the village of Feock, the property occupies a desirable and accessible location within easy reach of both the cathedral city of Truro and the harbourside town of Falmouth.

FEOCK

Feock is a picturesque village situated between the Cathedral city of Truro and the port of Falmouth. Standing on the western shore of the River Fal and at the head of the Carrick Roads, Feock is readily accessible to Loe Beach with moorings and boat lay-ups together with direct access to some of the finest day sailing waters in the country. Surrounding the village is rolling countryside abounding with scenic walks.

The property sits alongside The Quaker Meeting House which is a Grade I listed building dating from 1710. Constructed from cob with a traditional thatched roof, it is one of the oldest purpose-built Quaker meeting houses in England still in use today. Remarkably unaltered, the building retains its original simplicity and charm, offering a rare glimpse into 18th-century religious architecture. Its tranquil setting and historical significance make it a much-cherished local landmark.

Just along the road is the National Trust gardens at Trellisick and the King Harry Ferry which offers a picturesque shortcut to the beaches and spectacular coastline of the Roseland Peninsula. There are general stores at Playing Place and Carnon Downs with more extensive amenities available in Truro.

ENTRANCE HALLWAY

2.83m x 3.99m (9'3" x 13'1")

Door into entrance hallway with built in floor to ceiling storage space and stairs rising to the first floor.

LOUNGE

4.76m x 4.20m (15'7" x 13'9")

A cosy room with character inglenook wood burning stove and wooden beam over. Window the front and ceiling beams.



DINING ROOM

4.06m x 3.92m (13'3" x 12'10")

With character beams, window to the front and feature fire place with mantle over. Opening to:-

KITCHEN

5.50m x 3.38m (18'0" x 11'1")

With a range of base level units and worktops over. Stainless steel sink, integrated dishwasher and electric dual range with hob and tiled splashback. Centred wooden butchers block. Spotlights and feature beams. Window to the side.

BREAKFAST ROOM

3.60m x 3.18m (11'9" x 10'5")

Inglenook stone feature fireplace with wood burning stove and clome bread oven. Shelved alcove and built in storage unit.

UTILITY

1.59m x 2.02m (5'2" x 6'7")

A door from the kitchen provides access to an inner hallway with further built in storage and leads to the W.C/utility. The utility has space and plumbing for a washing machine and tumble dryer, sink and window to

Philip Martin



the rear. A door then leads to a further fully tiled space that will create the perfect walk in shower room. With dual aspect and door to the rear and plant room.

W.C

Low level W.C with frosted window to the rear.

PLANT ROOM

3.00m x 1.61m (9'10" x 5'3")

LANDING

Window to the rear.

FIRST FLOOR

MASTER BEDROOM

3.76m x 4.32m (12'4" x 14'2")

Window to the front. Open storage cupboard and door into:-

ENSUITE

2.01m x 2.38m (6'7" x 7'9")

Low level W.C, vanity hand wash basin with light over. Corner electric shower, heated towel rail, window to side and slate tiled flooring.

FAMILY BATHROOM

2.61m x 2.38m (8'6" x 7'9")

Bathroom suite with roll top bath, corner water fall shower, vanity hand wash basin and low level W.C. Heated towel rail, Velux window and spotlights.

BEDROOM TWO

4.08m.x 4.44m (13'4".x 14'6")

A large double room, two built in wardrobes and decorative fireplace with mantelpiece over. Window to the front and ceiling mounted light.

BEDROOM THREE

4.05m x 3.94m (13'3" x 12'11")

Another large double room, feature panelling, decorative open grate fireplace. Shelved alcove storage space and window to the front. Two ceiling mounted lights.

BEDROOM FOUR

2.93m x 3.01m (9'7" x 9'10")

Window to the front. Access to the loft.

GARAGE

2.82m x 5.82m (9'3" x 19'1")

OUTSIDE

The gardens and grounds are delightful. To the front, a wooden gate opens to a pathway which leads to the front door and a broad sun terrace and is flanked on either side by level area of lawn which in turn are bounded by mature trees

and hedging. To the rear, a flight of steps ascend to the lawn.

The driveway runs alongside the house which leads to a large parking area and access to the garage.

SERVICES

Mains water and electricity. Private drainage. Solar panels. Ground source heating. We understand that the ground source array is currently connected to a neighbours system and therefore any new owner of Wood Vale will need to install their own system within 6 months of purchase.

N.B

The electrical circuit, appliances and heating system have not been tested by the agents.

VIEWING

Strictly by Appointment through the Agents Philip Martin, 9 Cathedral Lane, Truro, TR1 2QS. Telephone: 01872 242244 or 3 Quayside Arcade, St. Mawes, Truro TR2 5DT. Telephone 01326 270008.

COUNCIL TAX/TENURE

Band E.


Freehold.

DATA PROTECTION


We treat all data confidentially and with the utmost care and respect. If you do not wish your personal details to be used by us for any specific purpose, then you can unsubscribe or change your communication preferences and contact methods at any time by informing us either by email or in writing at our offices in Truro or St Mawes.

DIRECTIONS

From Truro take the A39 to Falmouth and at the Playing Place roundabout take the left exit sign posted to Feock and King Harry Ferry. Proceed through the hamlet of Penelewey and after a further quarter of a mile take the right hand turning at the King Harry Ferry crossroads sign posted to Come to Good. Proceeding along this road for a about a mile and on the right hand side of the road the property will be easily found by a Philip Martin For Sale board.

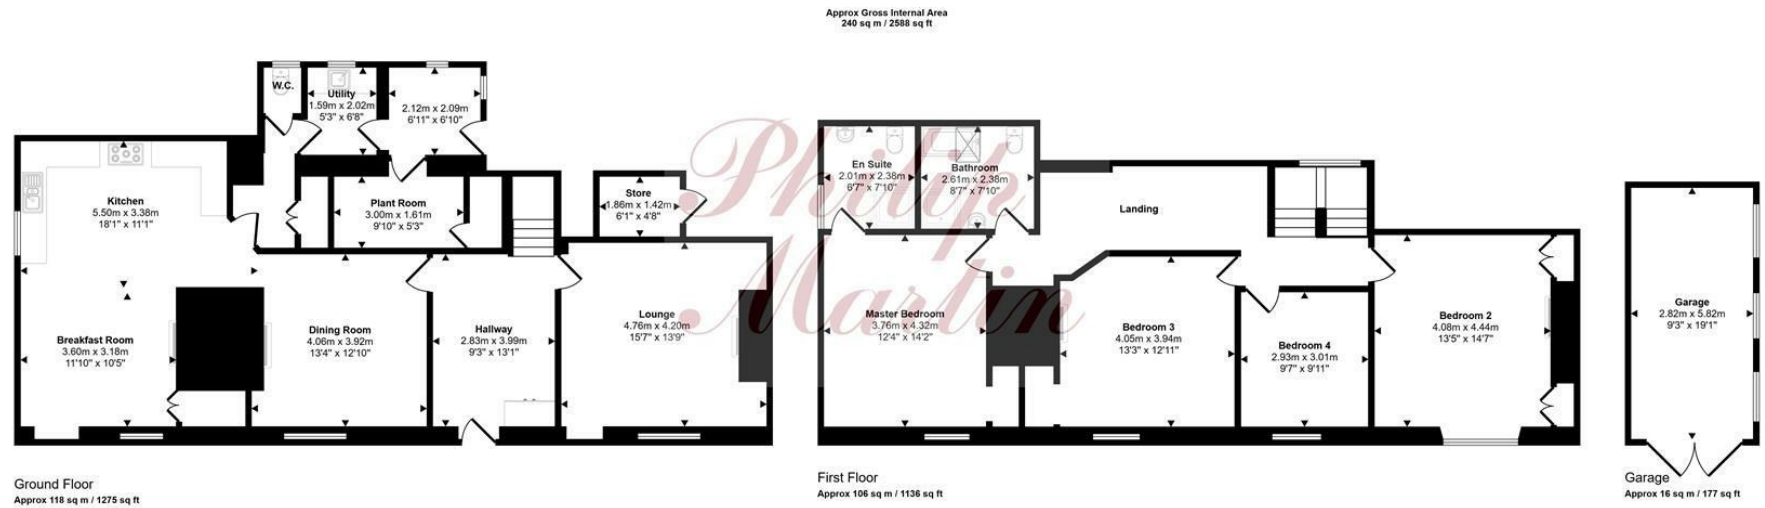

This floorplan is only for illustrative purposes and is not to scale. Measurements of rooms, doors, windows, and any items are approximate and no responsibility is taken for any error, omission or mis-statement. Icons of items such as bathroom suites are representations only and may not look like the real items. Made with Made Easy 360.

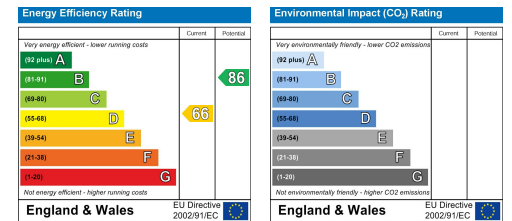





PHILIP MARTIN

Truro 01872 242244 St Mawes 01326 270008 www.philip-martin.co.uk

Philip Martin

ESTATE AGENTS, CHARTERED SURVEYORS, VALUERS & AUCTIONEERS