


TOWN&COUNTRY
ESTATES

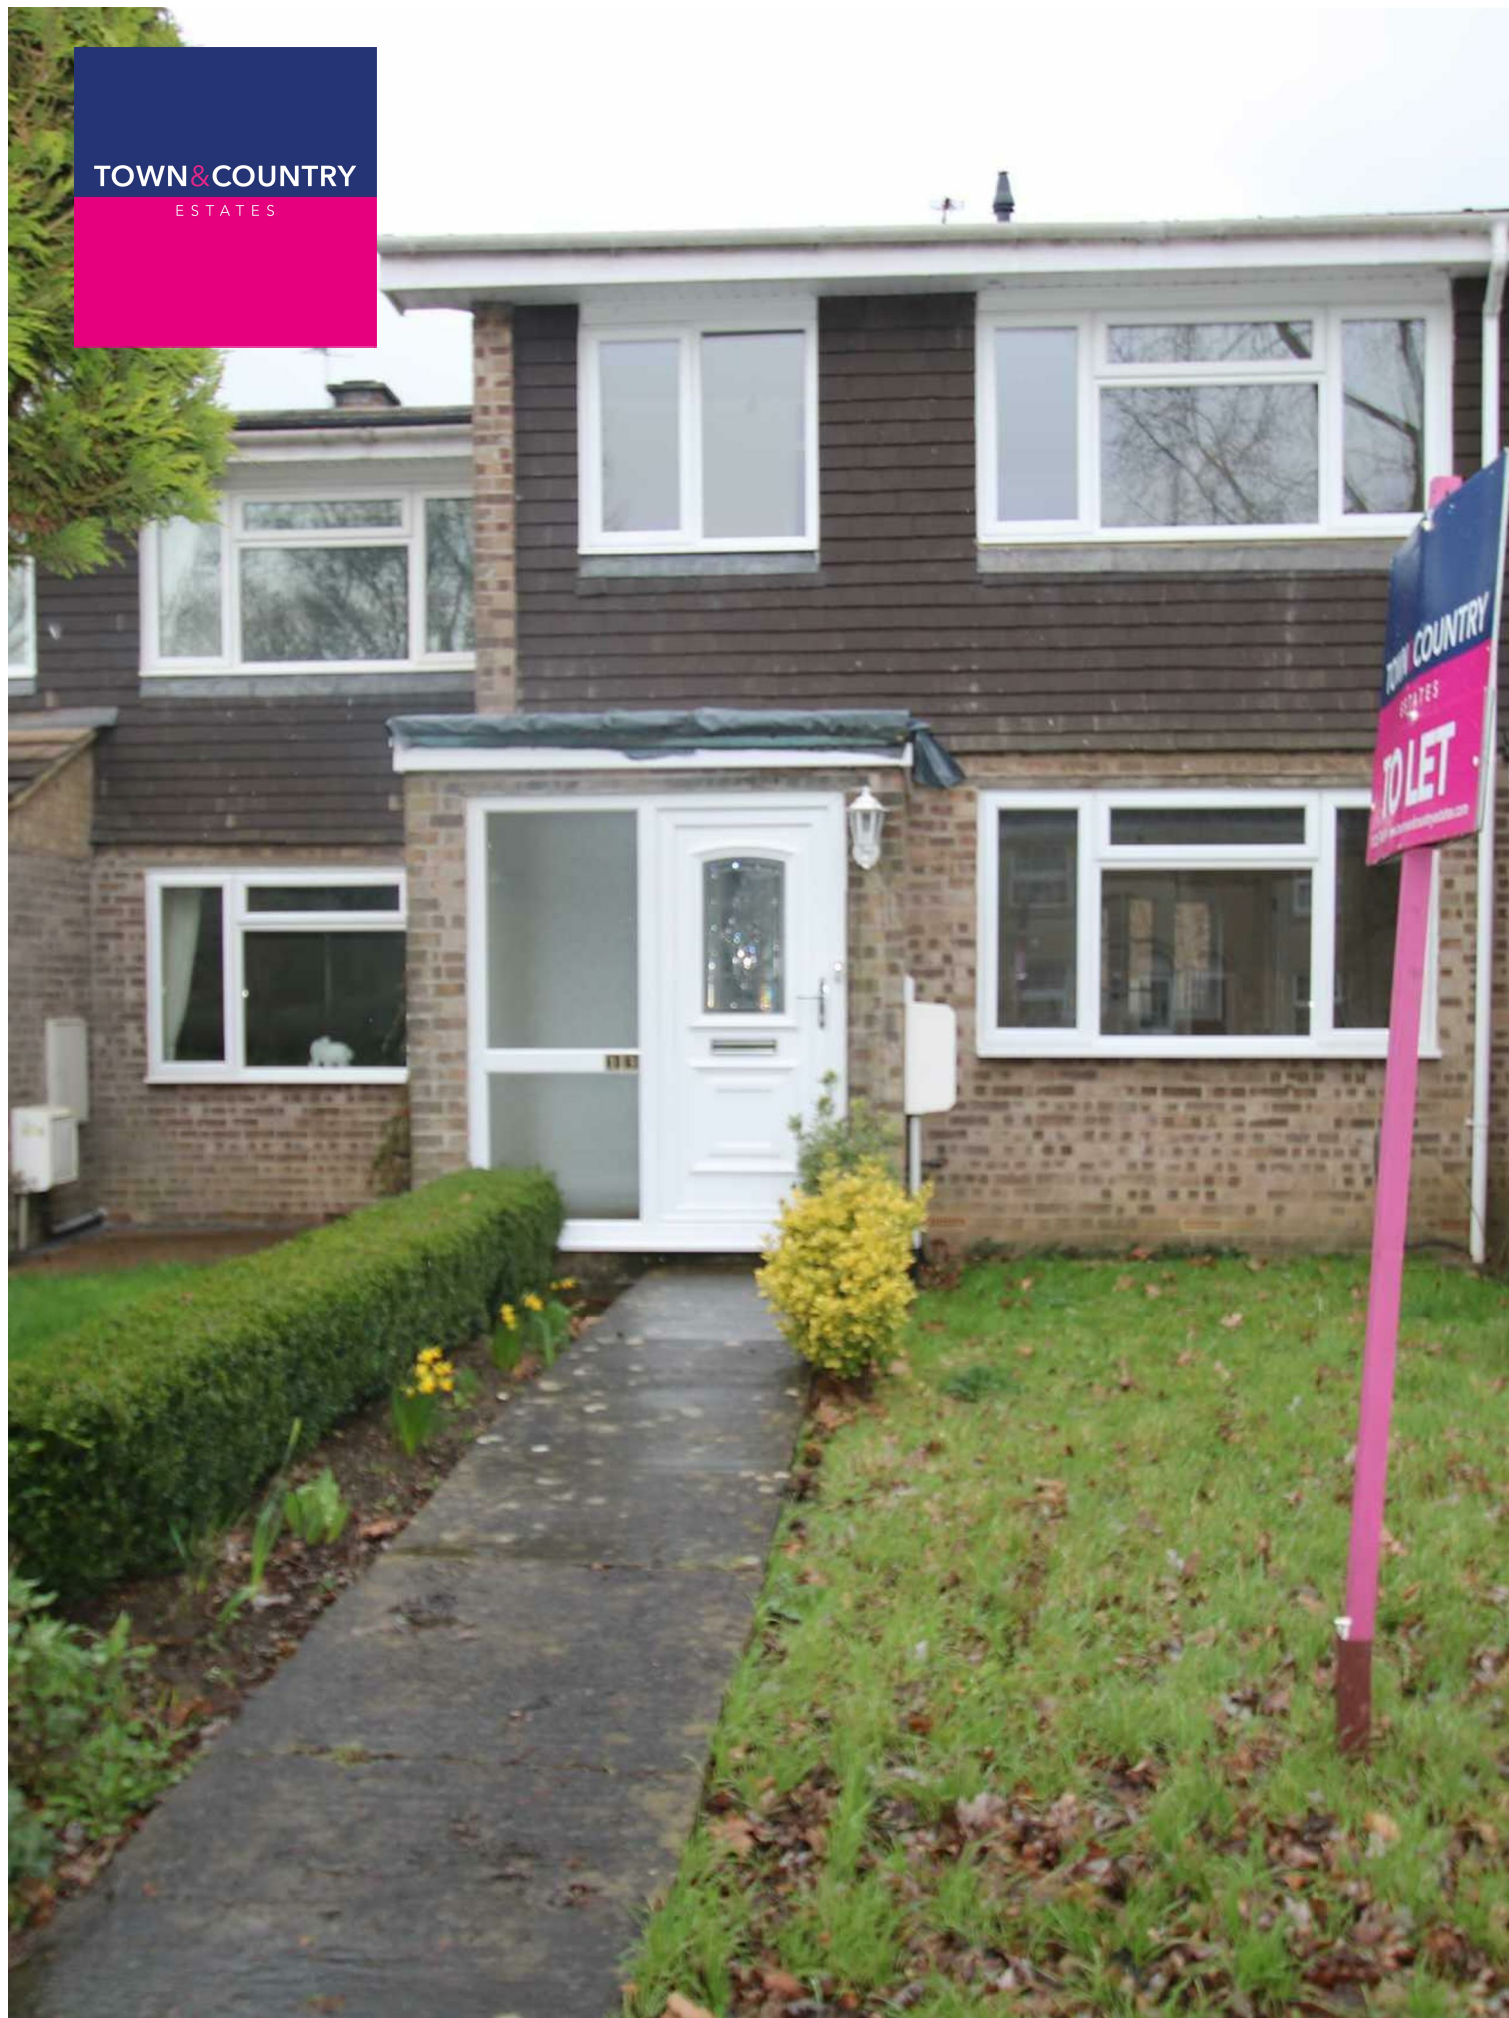

Wyke Road, Trowbridge, Wiltshire BA14 7NW

£1,250 PCM

LOCATION

The property is situated within easy walking distance to the town centre, schools, shops and a new cinema and restaurant complex.

DESCRIPTION

AVAILABLE MID JULY A very well presented three bedroom terraced property situated within walking distance to the town centre. The accommodation offers an entrance porch, good sized lounge, kitchen/dining room, on the first floor three bedrooms, bathroom and separate W.C. Further benefits to the property include Upvc double glazing, gas central heating, garage and garden.

ENTRANCE PORCH

You enter the property through a Upvc double glazed ½ glazed obscure door. There is a Upvc double glazed obscure side panel, coved ceiling and a panelled glass door leading to the lounge.

LOUNGE

17'0" x 13'0"

The lounge has a Upvc double glazed window to the front, under stairs storage space, stairs leading to the first floor, smoke alarm, coved ceiling, T.V point, radiator and double doors leading to the kitchen/dining room.

KITCHEN/DINING ROOM

17'0" x 11'4"

The kitchen/dining room comprises a Upvc double glazed window to the rear, range of matching base and wall units with rolled top work surfaces, stainless steel inset sink unit with chrome mixer tap, plumbing for mashing machine, vent for tumble dryer, tiled splashbacks, integrated fridge, inset electric hob, built in oven, double cupboard, stainless steel chimney hood with extractor fan and light, coved ceiling, radiator, Upvc double glazed door leading to the garden and an adjoining Upvc double glazed window to the rear.

FIRST FLOOR LANDING

On the first floor there is access to loft space, cupboard with Ideal Logic combi boiler supplying radiator heating and domestic hot water, smoke alarm, door leading to all three bedrooms and bathroom.

BEDROOM ONE

12'4" x 10'0"

There is a Upvc double glazed window to the front, double cupboard, coved ceiling and a radiator.

BEDROOM TWO

10'6" x 8'5"

There is a Upvc double glazed window to the rear, two wardrobe cupboards, coved ceiling and a radiator.

BEDROOM THREE

6'10" x 6'0"

There is a Upvc double glazed window to the front, coved ceiling and a radiator.



BATHROOM

The bathroom has a Upvc double glazed window to the rear, panelled bath with shower over, extractor fan, tiled splashbacks and a radiator.

SEPERATE W.C

There is a Upvc double glazed window to the rear, low level W.C, wash hand basin and coved ceiling.

EXTERIOR

GARAGE

There is a single detached garage with an up and over door, side door, power and light.

FRONT GARDEN



The front garden is laid to lawn, comprising flowers, shrubs and an outside light.

REAR GARDEN

This enclosed rear garden benefits from fencing surrounding, paved patio area, ornamental walls and a rear gate.




ADDITIONAL INFORMATION

Council tax band - B

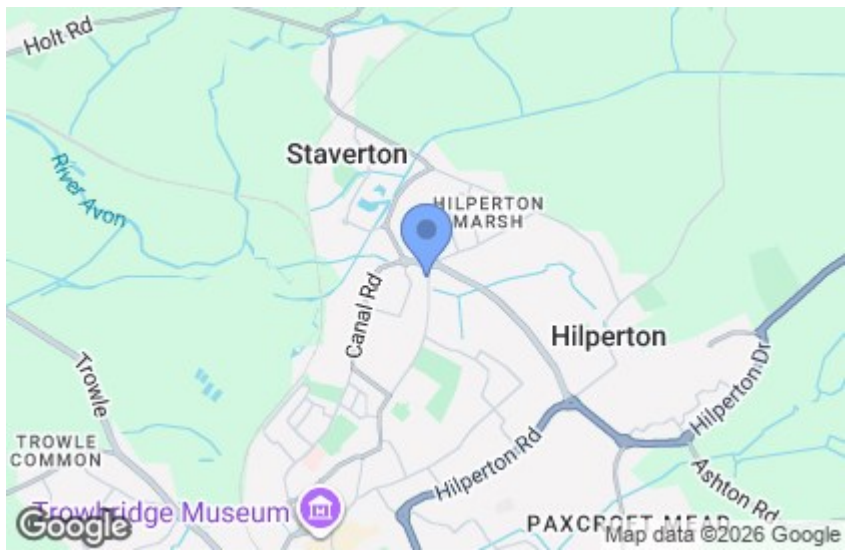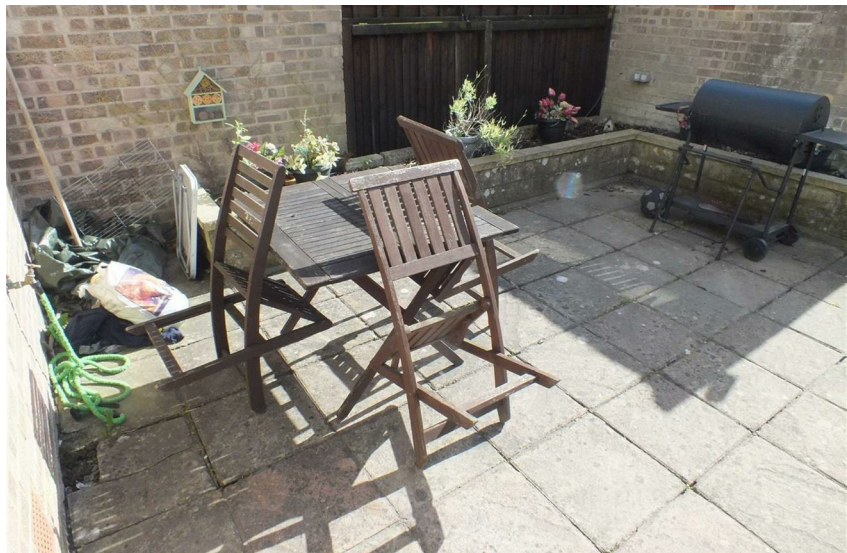





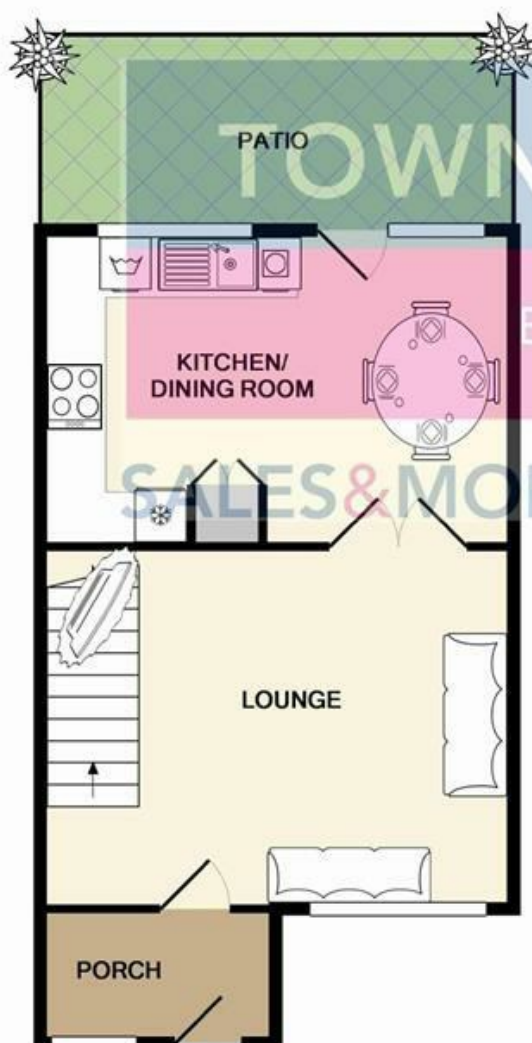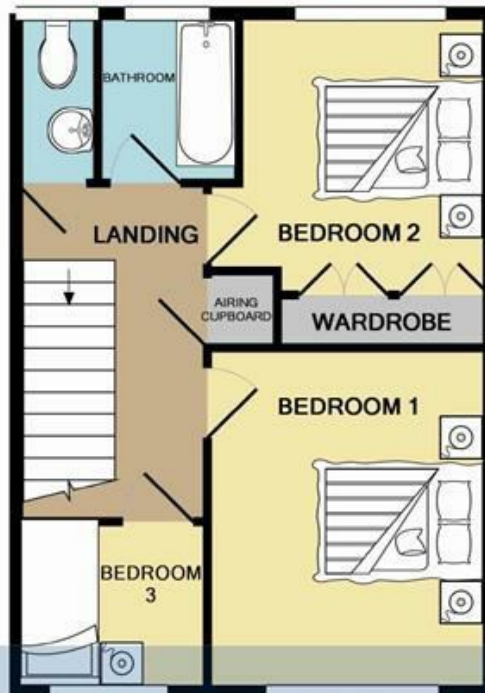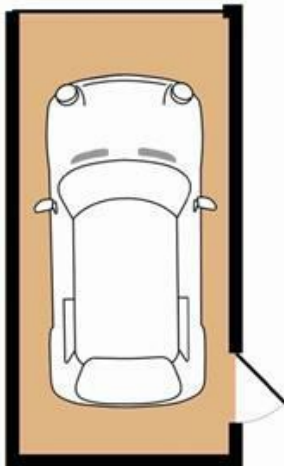

TOWN & COUNTRY
ESTATE AGENTS
SALES & MORTGAGES & LETTINGS



1ST FLOOR
APPROX. FLOOR
AREA 413 SQ.FT.
(38.4 SQ.M.)



GROUND FLOOR
APPROX. FLOOR
AREA 583 SQ.FT.
(54.1 SQ.M.)

TOTAL APPROX. FLOOR AREA 996 SQ.FT. (92.5 SQ.M.)

For illustrative purposes only. Decorative finishes, fixtures, fittings and furnishings do not represent the current state of the property. Measurements are approximate. Not to scale
Made with Metropix ©2014

TROWBRIDGE OFFICE
9 Fore Street, Trowbridge,
Wiltshire BA14 8HD

WESTBURY OFFICE
16 High Street, Westbury,
Wiltshire BA13 3BW

Teleph one: 01 225 7 766 99
Email: trowbridge@townandcountryestates.com

Telephone: 0 137 3 8244 44
Email: westbury@townandcountryestates.com

www.townandcountryestates.com

SALES & MORTGAGES & LETTINGS

TOWN & COUNTRY MORTGAGES

FEE FREE Mortgage Services

- RE-MORTGAGES
- FIRST TIME BUYER
- HOME MOVER
- BUY TO LET



YOUR PROPERTY MAY BE REPOSSESSED IF YOU DO NOT
KEEP UP REPAYMENTS ON YOUR MORTGAGE

OFFICE, HOME AND TELEPHONE
APPOINTMENTS AVAILABLE

CONTACT US ON:
01225 776699

BOOK ONLINE:
www.townandcountrymortgages.net

FIND US ON  

OLIVER BROWNING
Managing Director

NB. Town and Country Estates have not tested any equipment, fixtures, fittings or services and cannot guarantee that they are in working order. Buyers are advised to seek professional advice from their solicitors or surveyor. Internal measurements should not be relied upon for fitting of carpets or furniture without checking. These details have been prepared in good faith and whilst believed to be correct give notice that none of the statements are to be relied upon as statements or representations of fact. Some statements are inevitably subjective and are therefore the view of the author at the time the information was prepared. If any items are particularly important to you then please check with this office first, especially if travelling some distance to view.