



move
Property Sales & Lettings

Victoria Retreat, Cheltenham



Victoria Retreat

Cheltenham

NO ONWARD CHAIN Well-presented 2-bedroom period mid-terrace on a quiet road near Bath Road. Features log burner, modern kitchen, south-facing courtyard garden, and stylish bathroom.

Council Tax band: TBD


Tenure: Freehold

EPC Energy Efficiency Rating:


EPC Environmental Impact Rating:

- NO ONWARD CHAIN
- Mid-Terrace Period Home
- Two Double Bedrooms
- Situated Just Off Bath Road
- Open Plan Living/Dining Room
- Feature Fireplace With Log Burner
- Galley-Style Kitchen
- South-Facing Courtyard Garden
- Rear Pedestrian Access
- Quiet No-Through Road Location



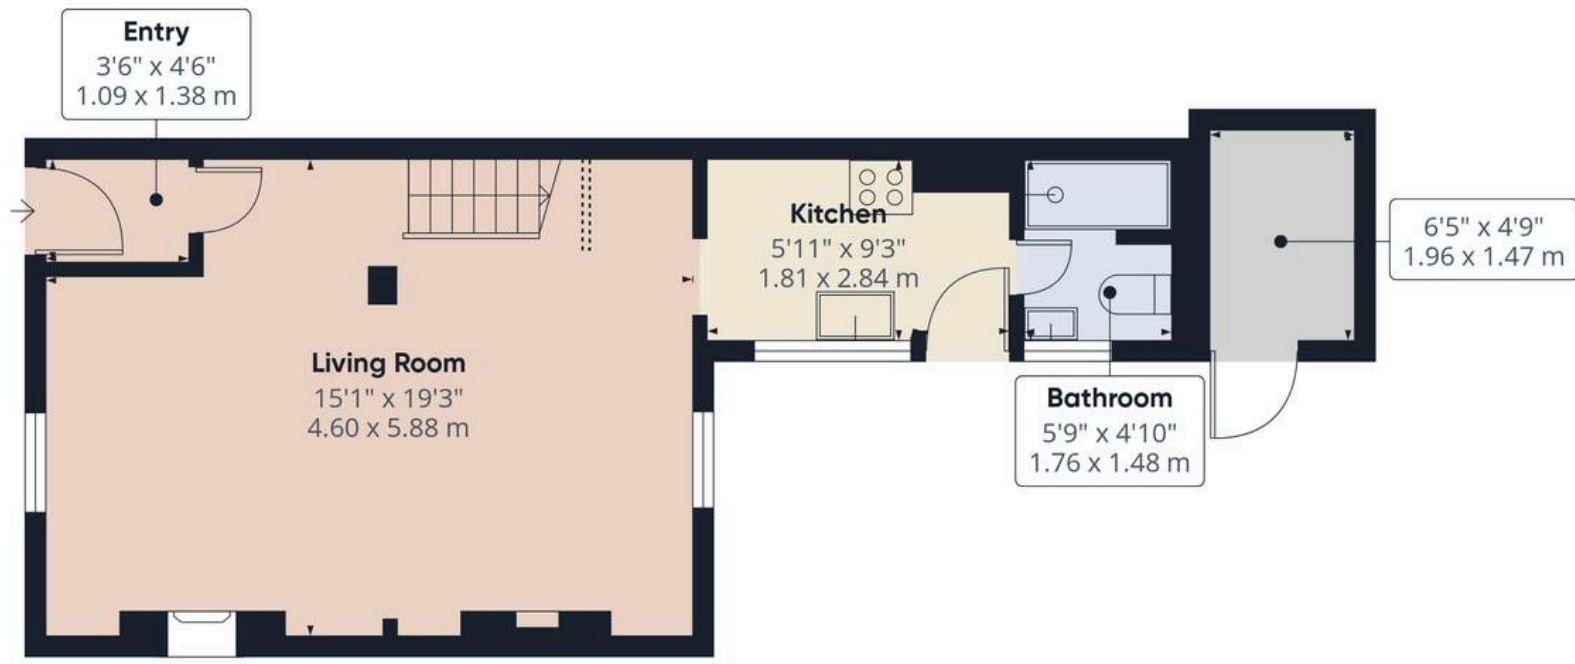

Ground Floor

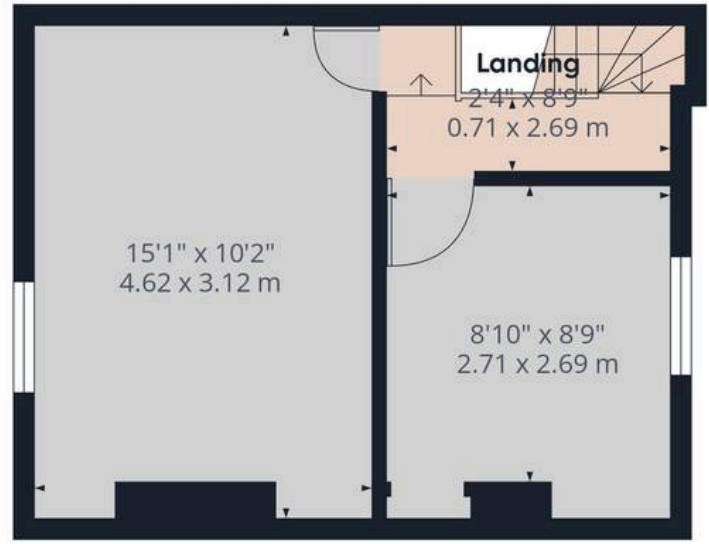

Floor 1



Approximate total area⁽¹⁾
660 ft²
61.3 m²


Reduced headroom
1 ft²
0.1 m²

(1) Excluding balconies and terraces

Reduced headroom
----- Below 5 ft/1.5 m

Calculations reference the RICS IPMS 3C standard. Measurements are approximate and not to scale. This floor plan is intended for illustration only.



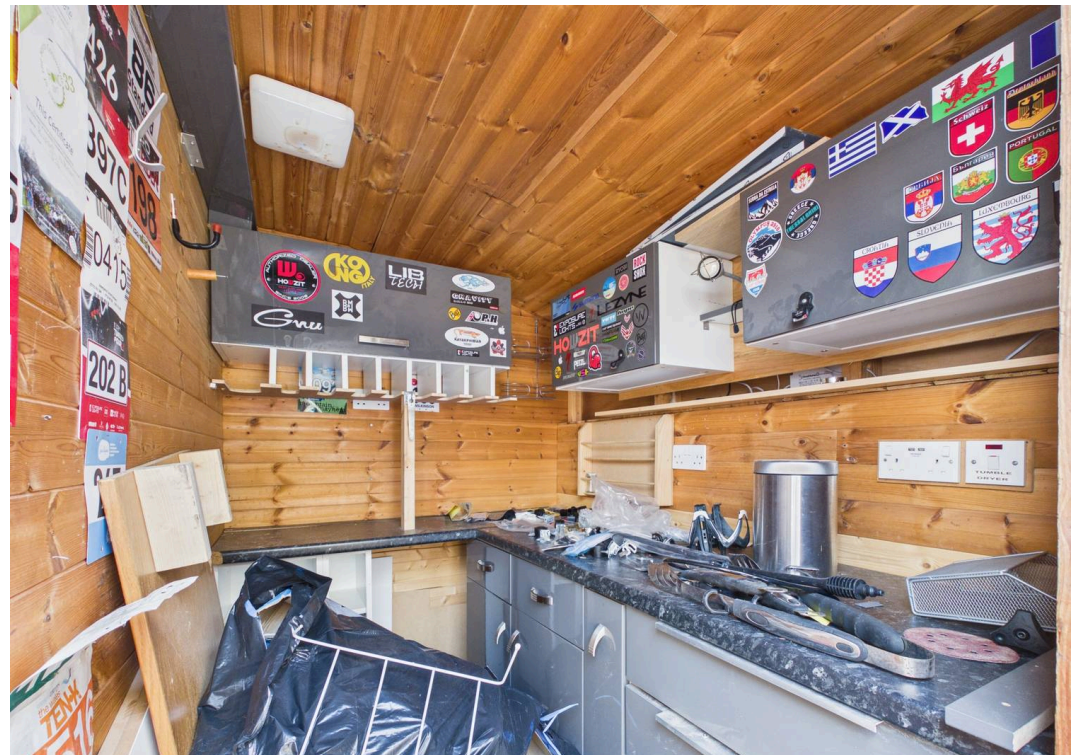



Move Estate Agents Cheltenham

1 The Clarence Clarence Parade, Cheltenham - GL50 3NY

01242 257333

cheltenham@move.uk.net

move.uk.net/

move
Property Sales & Lettings