



3 George Street
Sandbach

£825 PCM



STEPHENSON BROWNE

3 George Street, Sandbach CW11 3BL

£825 PCM

Nestled in the heart of Elworth, this charming mid-terrace house on George Street offers a delightful blend of comfort and convenience. With well-proportioned rooms, this property is perfect for small families, couples, or individuals seeking a cosy retreat in a quiet community.

The living spaces are inviting and filled with natural light, creating a warm atmosphere that is perfect for relaxation or entertaining guests. Downstairs there are 2 reception rooms, kitchen with access to the rear garden. To the first floor there are 2 bedrooms and a bathroom, featuring both a bath and a separate shower.

Outside there is a lovely garden, which offers a private outdoor space to enjoy the fresh air, whether it be for gardening, a morning coffee, or a weekend barbecue. This property is located close to Sandbach Station and just a stone's throw away from local amenities and main transport links. Available March 2026.

IMPORTANT INFORMATION

Whilst we endeavor to ensure accuracy of our lettings descriptions, it is the responsibility of the viewer to ask anymore specific questions in any area of importance before making a formal application.

Services are not tested prior to move in. All tenancies are available initially for a minimum term which will be confirmed by property by the agent. With the exception of shared accommodation, the tenant is responsible for the council tax, water, gas and electric plus TV/media where applicable - please note we can not confirm the cost of these as they are different from person to person usage. Rent is paid one month in advance at all times. No cash alternative deposit scheme is offered.

NOT TO SCALE These floor plans are given as a guide only. Full completed measurements and details should be verified by any intending purchasers legal representative.

36 High Street, Sandbach, Cheshire, CW11 1AN Tel: 01270 763200 opt

2

NOTICE: Stephenson Browne for themselves and for the vendors or lessors of this property whose agents they are give notice that: (1) the particulars are set out as a general guideline only for the guidance of intending purchasers or lessees, and do not constitute, nor constitute part of, an offer or contract; (2) all descriptions, dimensions, references to condition and necessary permissions for use and occupation, and other details are given in good faith and are believed to be correct but any intending purchasers or tenants should not rely on them as statements or representations of fact but must satisfy themselves by inspection or otherwise as to the correctness of each theme; (3) no person in the employment of Stephenson Browne has any authority to make representation or warranty whatever in relation to this property. (4) fixtures & fittings are subject to a formal list supplied by the vendors solicitors. **Referring to:** Move with Us Ltd **Average Fee:** £123.64








GROUND FLOOR

1ST FLOOR

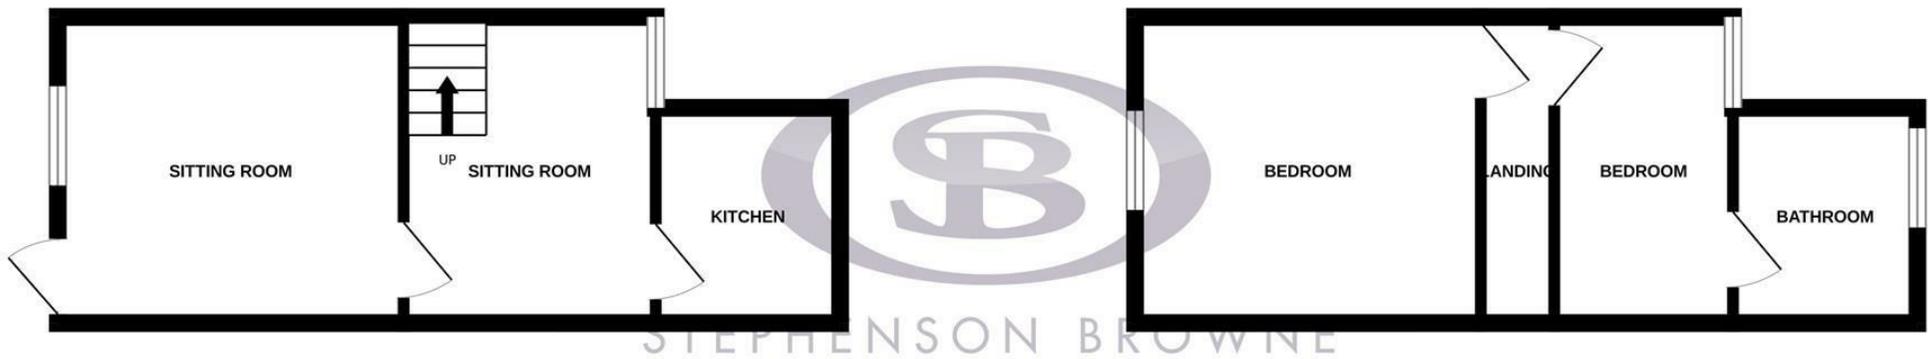

Whilst every attempt has been made to ensure the accuracy of the floorplan contained here, measurements of doors, windows, rooms and any other items are approximate and no responsibility is taken for any error, omission or mis-statement. This plan is for illustrative purposes only and should be used as such by any prospective purchaser. The services, systems and appliances shown have not been tested and no guarantee as to their operability or efficiency can be given.
Made with Metropix ©2025

