

Land For Sale

105 HIGH STREET

📍 Sharnbrook, Bedfordshire, MK44

Taylor and Co are pleased to exclusively market the freehold interest in two residential building plots located in a secluded position off the Old High Street in the village of Sharnbrook.

Guide Price on Application


Taylor & Co

Land & Property Consultants

01234 391099

glenn@taylorpropertyconsultants.com



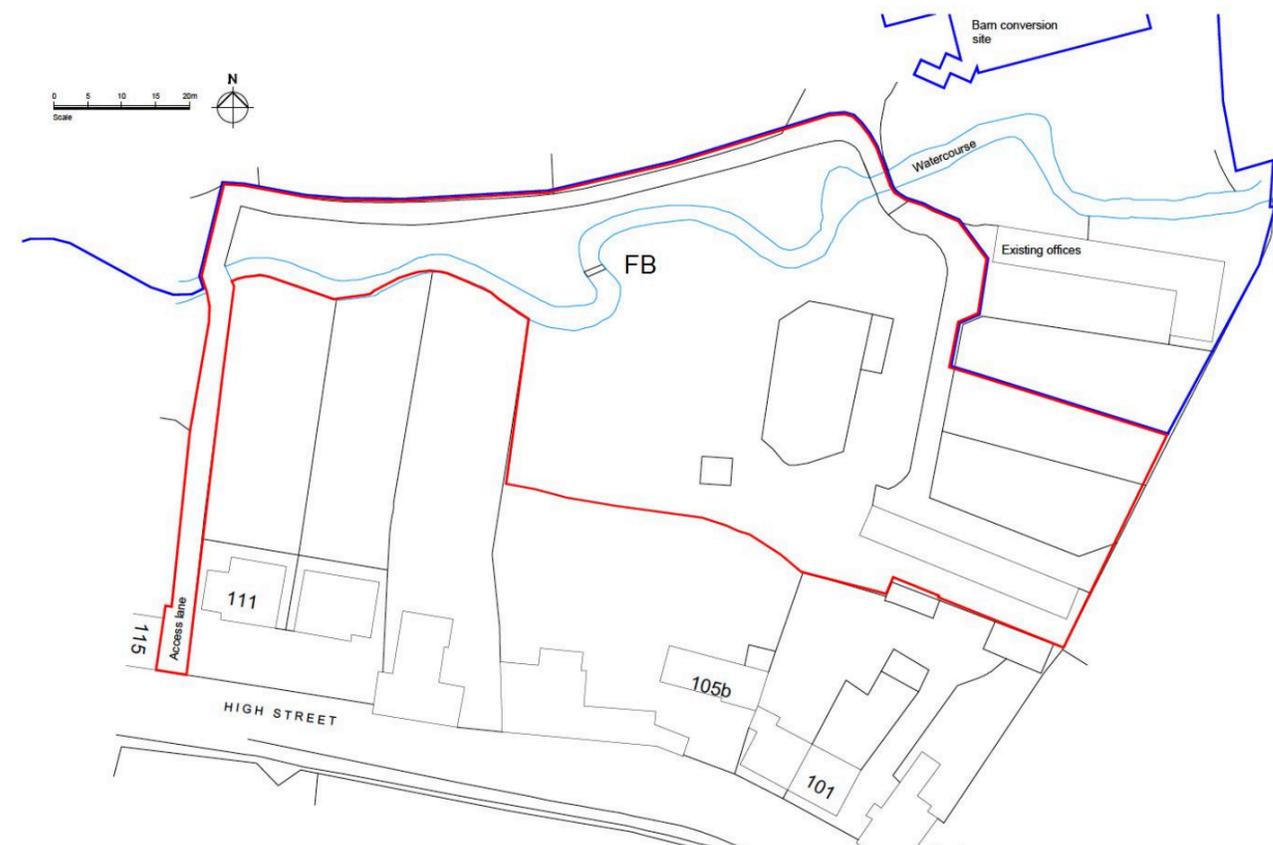

Land At The Rear of 105 High Street

About the Site

The land to the rear of 105 High Street offers a rare residential development opportunity in a discreet and highly private village setting within Sharnbrook, Bedfordshire.

Accessed via a long private driveway crossing a bridged brook, the site enjoys a strong sense of seclusion while remaining within the village settlement and Conservation Area.

Full planning permission has been granted for the demolition of existing stables and the construction of two detached executive dwellings, providing over 4,600 sq ft of combined internal accommodation.

The site benefits from open views across surrounding fields, mature boundary planting and a peaceful outlook rarely found in a central village location.

The land is offered for sale freehold. Viewings are strictly by prior appointment.

Full planning permission is in place for two detached executive dwellings
 Planning granted by Bedford Borough Council under reference 24/00378/FUL
 Decision date: 19 June 2025






FIRST FLOOR
1:100



GROUND FLOOR
1:100

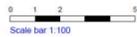

NOTES:
NOTE: NO DIMENSIONS TO BE SCALED FOR CONSTRUCTION. DRAWING MAY BE SCALED FOR PLANNING PURPOSES ONLY. ALL DIMENSIONS TO BE CHECKED ON SITE. COPYRIGHT RESERVED.

REV	BY	DATE	DETAILS

CHECKED BY: *Checker* DATE:

COA architects
architecture
planning
project management
interior design
graphics
www.colesarchitects.co.uk

Bank House, 2 High Street, Olney, Buckinghamshire MK46 4YY
t:01234 241758 e:proactive@colesarchitects.co.uk

PROJECT:
HIGH STREET SHARNBROOK

DRAWING TITLE:
PLOT 1 FLOOR PLANS

SCALE	DATE	BY
1:100 @A3	-	AG

DRAWING NO: **18004 (D) 200** REVISION:



FRONT ELEVATION
1:100



SIDE ELEVATION
1:100


NOTES:
NOTE: NO DIMENSIONS TO BE SCALED FOR CONSTRUCTION. DRAWING MAY BE SCALED FOR PLANNING PURPOSES ONLY. ALL DIMENSIONS TO BE CHECKED ON SITE. COPYRIGHT RESERVED.



FIRST FLOOR
1:100



LOWER GROUND
1:100

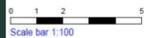

NOTES:
NOTE: NO DIMENSIONS TO BE SCALED FOR CONSTRUCTION. DRAWING MAY BE SCALED FOR PLANNING PURPOSES ONLY. ALL DIMENSIONS TO BE CHECKED ON SITE. COPYRIGHT RESERVED.

REV	BY	DATE	DETAILS

CHECKED BY: *Checker* DATE:

COA architects
architecture
planning
project management
interior design
graphics
www.colesarchitects.co.uk

Bank House, 2 High Street, Olney, Buckinghamshire MK46 4YY
t:01234 241758 e:proactive@colesarchitects.co.uk

PROJECT:
HIGH STREET SHARNBROOK


DRAWING TITLE:
PLOT 2 FLOOR PLANS

SCALE	DATE	BY
1:100 @A3	-	AG

DRAWING NO: **18004 (D) 205** REVISION:



REAR ELEVATION
1:100

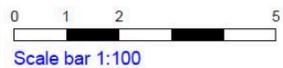

SIDE ELEVATION
1:100

REV	BY	DATE	DETAILS

CHECKED BY: *Checker* DATE:

COA architects
architecture
planning
project management
interior design
graphics
www.colesarchitects.co.uk

Bank House, 2 High Street, Olney, Buckinghamshire MK46 4YY
t:01234 241758 e:proactive@colesarchitects.co.uk

PROJECT:
HIGH STREET SHARNBROOK

DRAWING TITLE:
PLOT 1 ELEVATIONS

SCALE	DATE	BY
1:100 @A3	-	-

DRAWING NO: **18004 (D) 210** REVISION:

Land At The Rear of 105 High Street

Important Information

Local Authority : Bedford Borough Council

Tenure : Freehold

Services : Interested parties are advised to make their own enquiries

Viewing : Strictly by appointment only


Agent : Taylor & Co Land and Property Consultants

Glenn Taylor – 01234 391099

Land and Development Department

VAT

No VAT will be added to the purchase price

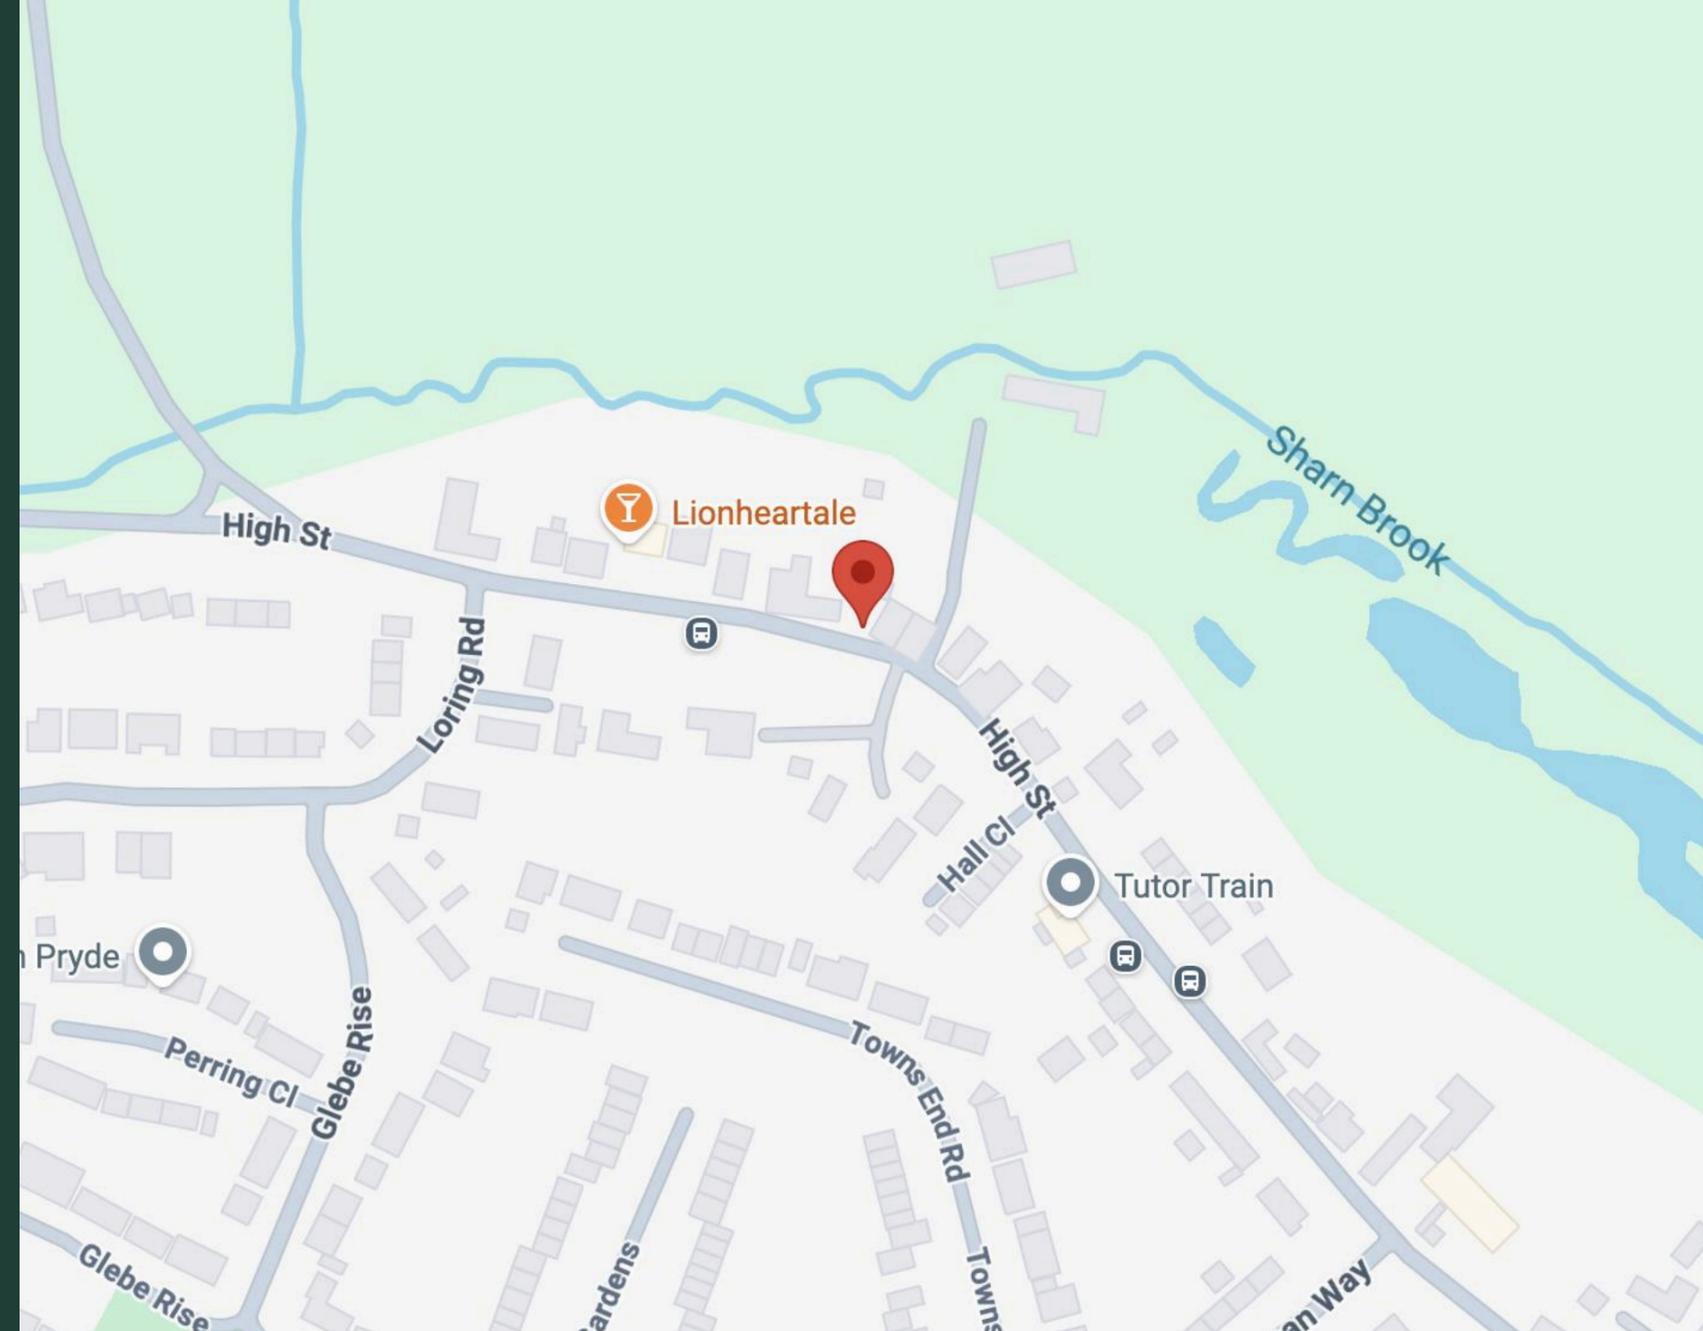

The Agents for themselves and for the Seller give notice that:

All statements contained in these particulars as to the land are made without responsibility on the part of the Agents or their Seller for any error or omission whatsoever. None of the statements contained in these particulars are to be relied on as a statement or representation of the fact or as any part of the contractual description of the property. Any intending Purchaser must satisfy himself by inspection or otherwise as to the correctness of each of the statements contained in these particulars. The Seller does not make or give, and neither Agents nor any person in their employment have any authority to make or give any representation or warranty whatsoever in relation to the property.

Taylor&Co

Land & Property Consultants



01234 391099



www.taylorpropertyconsultants.com



glenn@taylorpropertyconsultants.com



Wellington House, 51 Days lane, Biddenham, Bedford, MK40 4AE

Get in touch.

We're looking forward to hearing from you!