



50 Dragon Parade, Harrogate
Harrogate

Guide Price £475,000



MYRINGS



50 Dragon Parade


Harrogate, Harrogate

A desirable 5 bedroom middle terraced Victorian house now in need of modernisation throughout but offering huge potential to re-design and refurbish with the advantage of cellars and a good sized rear walled courtyard garden located along a sought after tree lined road within a short walk of the flourishing town centre.

Council Tax band: D

Tenure: Freehold

MYRINGS

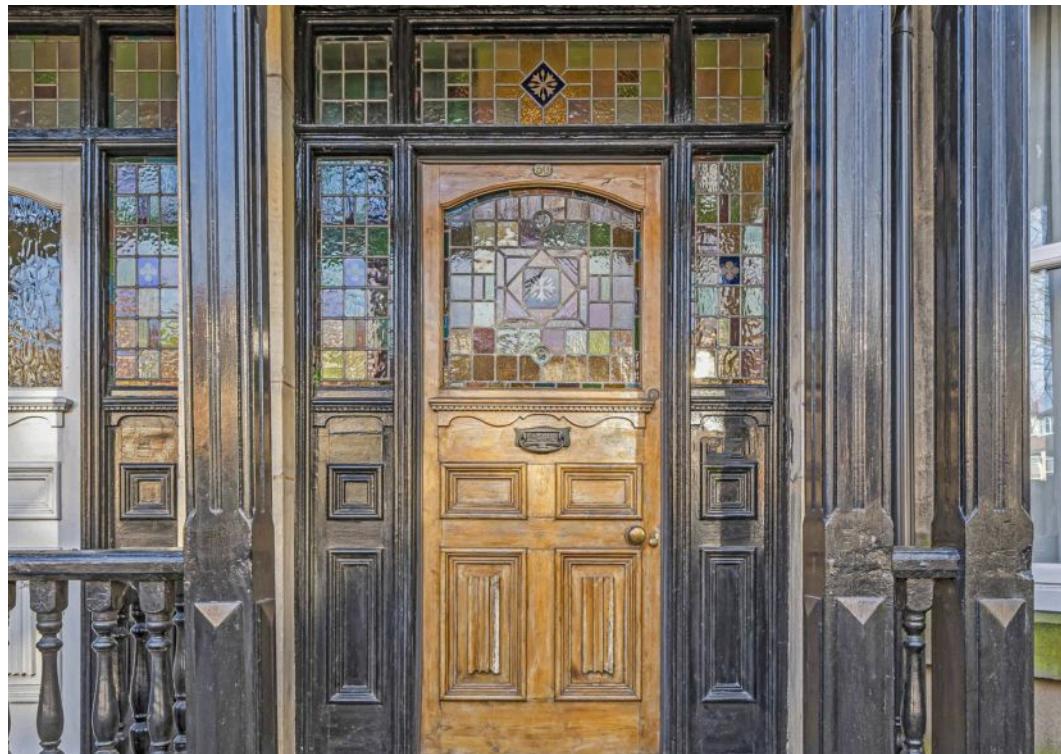


Dragon Parade, Harrogate, HG1

Approximate Area = 1994 sq ft / 185.2 sq m

Limited Use Area(s) = 36 sq ft / 3.3 sq m

Total = 2030 sq ft / 188.5 sq m

For identification only - Not to scale

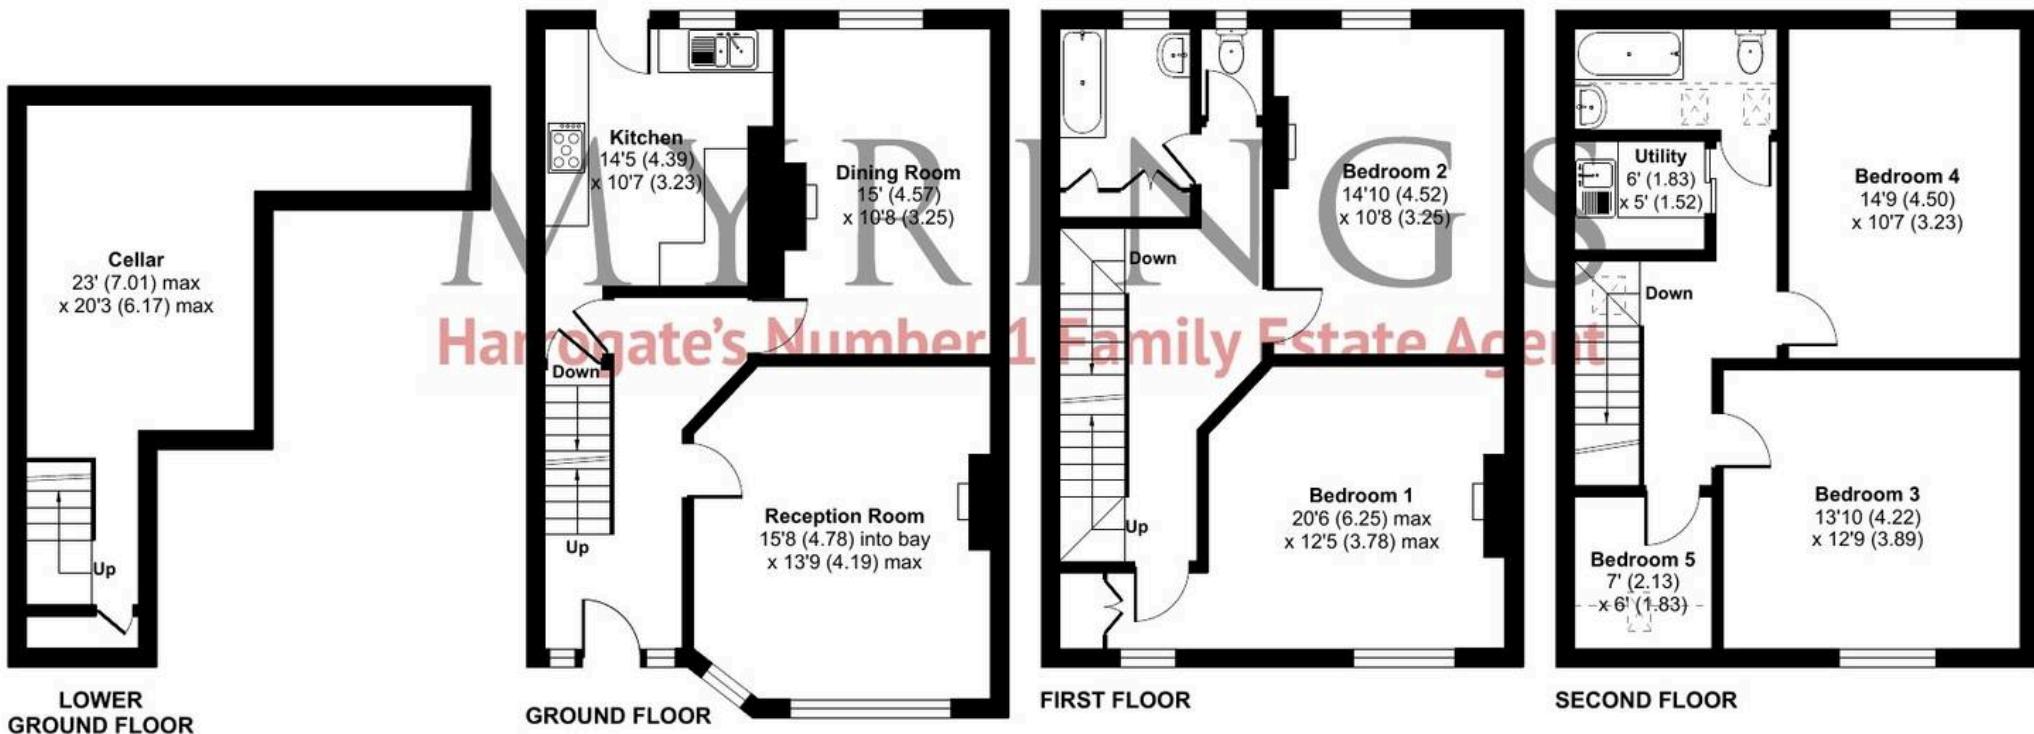

Floor plan produced in accordance with RICS Property Measurement 2nd Edition,
Incorporating International Property Measurement Standards (IPMS2 Residential). © nchecom 2024.
Produced for Myrings. REF: 1206247





Myrings Estate Agents

Myrings Estate Agents Ltd, 10 Princes Square - HG1 1LX

01423
566400

▪ enquiries@myringsestateagents.com ▪ <http://myringsestateagents.com/>

