



HW

ESTATE AGENTS

Grove Road, Worthing
£180,000



Grove Road

Worthing


Spacious two-bedroom first-floor flat (approx. 765 sq. ft.) in period building. Requires full modernisation. Features large reception, bay windows, and original character. Excellent renovation potential.

Council Tax band: A

Tenure: Leasehold


- Chain Free
- Spacious Two-Bedroom First-Floor Flat
- Approximately 765 Sq. Ft. of Accommodation
- Impressive 16'9" x 15'1" Living Room
- Two Well-Proportioned Bedrooms
- Excellent Scope for Modernisation and Improvement
- Attractive Period Building
- Period Features Including Fireplaces and Timber Floorboards
- Separate Kitchen, Bathroom and WC
- Popular Grove Road Location Close to Worthing Town Centre and Transport Links



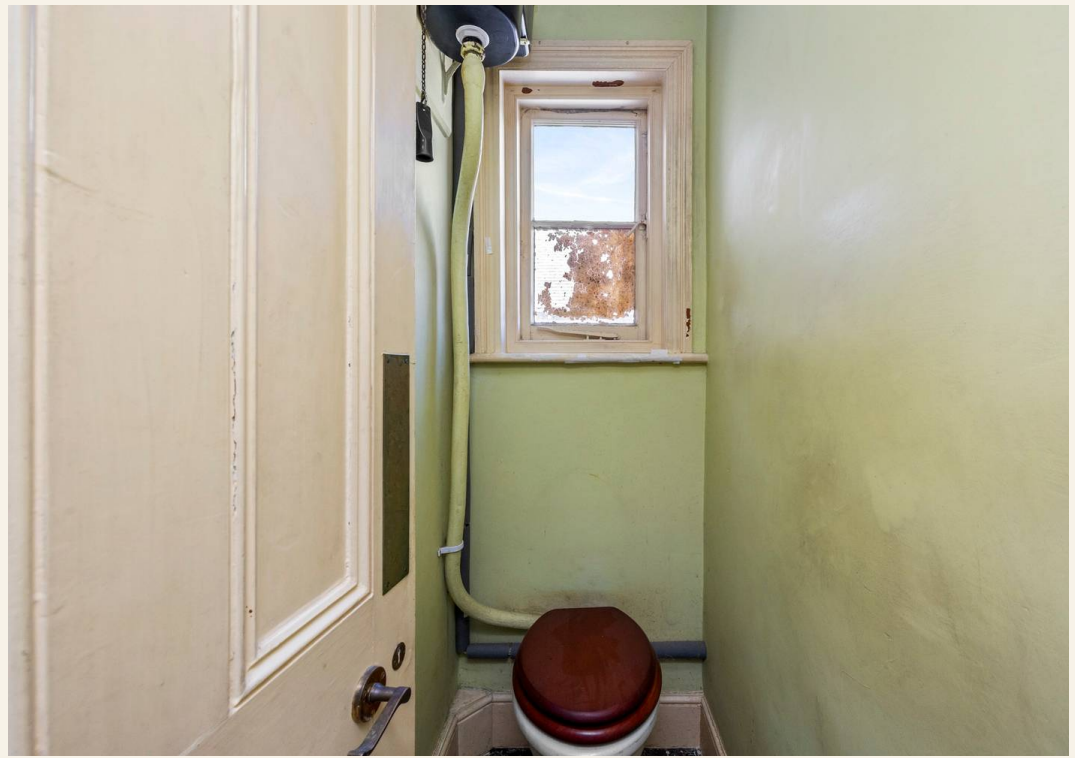

Grove Road

Approx. Gross Internal Area:- 71.05 sq.m. 764.77 sq.ft.

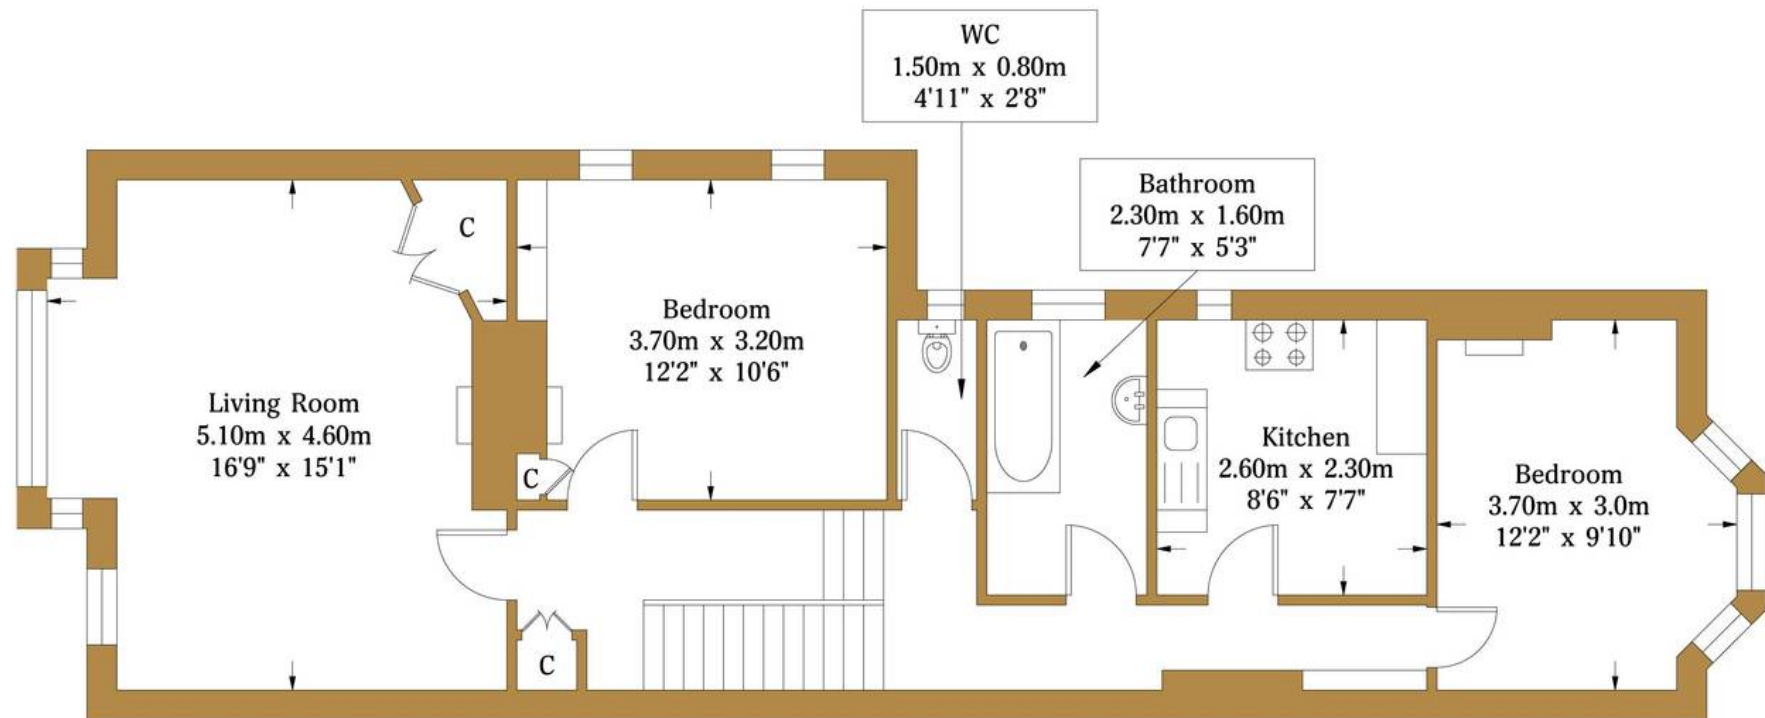

First Floor
Approximate Floor Area
764.77 sq ft
(71.05 sq m)

Illustration for identification purposes only, measurements are approximate, not to scale.

© hwestateagents



HW Estate Agents

HW Estate Agents, 80 Goldstone Villas, Hove - BN3 3RU

01273 359000 · hove@hwestateagents.co.uk · www.hwestateagents.co.uk

HW

ESTATE AGENTS