



Walter Scott Avenue

Darlington DL2 2RY

£220,000





This footer paragraph is an example only and should not be relied upon as complying with current legislation. These particulars, whilst believed to be accurate are set out as a general outline only for guidance and do not constitute any part of an offer or contract. Intending purchasers should not rely on them as statements of representation of fact, but must satisfy themselves by inspection or otherwise as to their accuracy. No person in this firms employment has the authority to make or give any representation or warranty in respect of the property.



This footer paragraph is an example only and should not be relied upon as complying with current legislation. These particulars, whilst believed to be accurate are set out as a general outline only for guidance and do not constitute any part of an offer or contract. Intending purchasers should not rely on them as statements of representation of fact, but must satisfy themselves by inspection or otherwise as to their accuracy. No person in this firms employment has the authority to make or give any representation or warranty in respect of the property.



Walter Scott Avenue

Darlington DL2 2RY



- Three Bedroom Detached Property
- No Onward Chain
- Easy Access to Travel & Transport Links

- Sought After West Park Location
- Gardens and Garage
- Council Tax Band C

- Off Street Parking
- Close to Local Amenities
- EPC Rating B

In the charming West Park area of Darlington, this immaculately presented three-bedroom semi-detached house is the perfect family home. With a spacious reception room that welcomes you into the heart of the property, this residence offers a warm and inviting atmosphere for both relaxation and entertaining.

The house boasts three well-appointed bedrooms, providing ample space for family members or guests. Each bedroom is designed with comfort in mind, ensuring a restful retreat at the end of the day. Additionally, the property features three modern bathrooms, which add convenience and privacy for the whole family.

One of the standout features of this home is the off-street parking, accommodating up to three vehicles, along with a garage for extra storage or secure parking. This is a rare find in a residential area, making daily life that much easier.

The property is presented in immaculate condition throughout, allowing you to move in without the need for any immediate renovations or updates. With no onward chain, the process of acquiring this delightful home is straightforward and hassle-free.

In summary, this three-bedroom semi-detached house on Walter Scott Avenue is an exceptional opportunity for families seeking a comfortable and stylish living space in Darlington. With its modern amenities, generous parking, and pristine presentation, it is sure to impress. Do not miss the chance to make this wonderful property your new home.

Entrance Hallway

Door to front and staircase to first floor landing, built in storage cupboard and access to ground floor w.c.

Lounge

10'9 x 15'7 (3.28m x 4.75m)

Upvc double glazed windows to side and rear and radiator.

Kitchen/Diner

8'10 x 15'5 (2.69m x 4.70m)

Upvc double glazed window to front and window and double doors to side, fitted with white gloss wall, base and drawer units, stainless steel sink with mixer tap, integrated hob with extractor over and splashback. Integrated oven and fridge freezer with space for a washing machine and spotlights to ceiling, To the dinning area there is ample space for a table and chairs and radiator.

Ground Floor W.C

With low level w.c and wash hand basin.

First Floor Landing

With storage cupboard.

Bedroom One

10'11 x 10'5 (3.33m x 3.18m)

Upvc double glazed window to side, radiator and access to en-suite bathroom.

En-Suite

Upvc double glazed obscure window to front, double walk-in shower cubicle, low level w.c, wash hand basin and radiator.

Bedroom Two

8'10 x 8'09 (2.69m x 2.67m)

Upvc double glazed window to front and radiator.

Bedroom Three

8'10 x 6'6 (2.69m x 1.98m)

Upvc double glazed window to side and radiator.

Bathroom

Upvc double glazed obscure window to front, fitted with panelled bath, low level w.c, wash hand basin, part tiled walls and radiator.

Externally

To the front is a pathway and wraparound garden arear, mainly laid to lawn. Access to driveway, garage and the rear of the property.

To the rear there is a spacious enclosed garden, again, mainly laid to lawn.

Tenure

Freehold

Property Details

Local Authority Darlington

Council Tax Band: C

Annual Price: £2,108

Conservation Area No

Flood Risk Very low

Floor Area 1,248 ft 2 / 116 m 2

Plot size 0.07 acres

Mobile coverage

EE

Vodafone

Three

O2

Broadband

Basic

7 Mbps

Superfast

49 Mbps

Ultrafast

10000 Mbps

Satellite / Fibre TV Availability


BT

Sky

Virgin

Note


IMPORTANT NOTE TO PURCHASERS: We endeavour to make our sales particulars accurate and reliable, however, they do not constitute or form part of an offer or any contract and none is to be relied upon as statements of representation or fact. The services, systems and appliances listed in this specification have not been tested by us and no guarantee as to their operating ability or efficiency is given. All measurements have been taken as a guide to prospective buyers only, and are not precise. Floor plans where included are not to scale and accuracy is not guaranteed. If you require clarification or further information on any points, please contact us, especially if you are travelling some distance to view. Fixtures and fittings other than those mentioned are to be agreed with the seller. We cannot also confirm at this stage of marketing the tenure of this house.

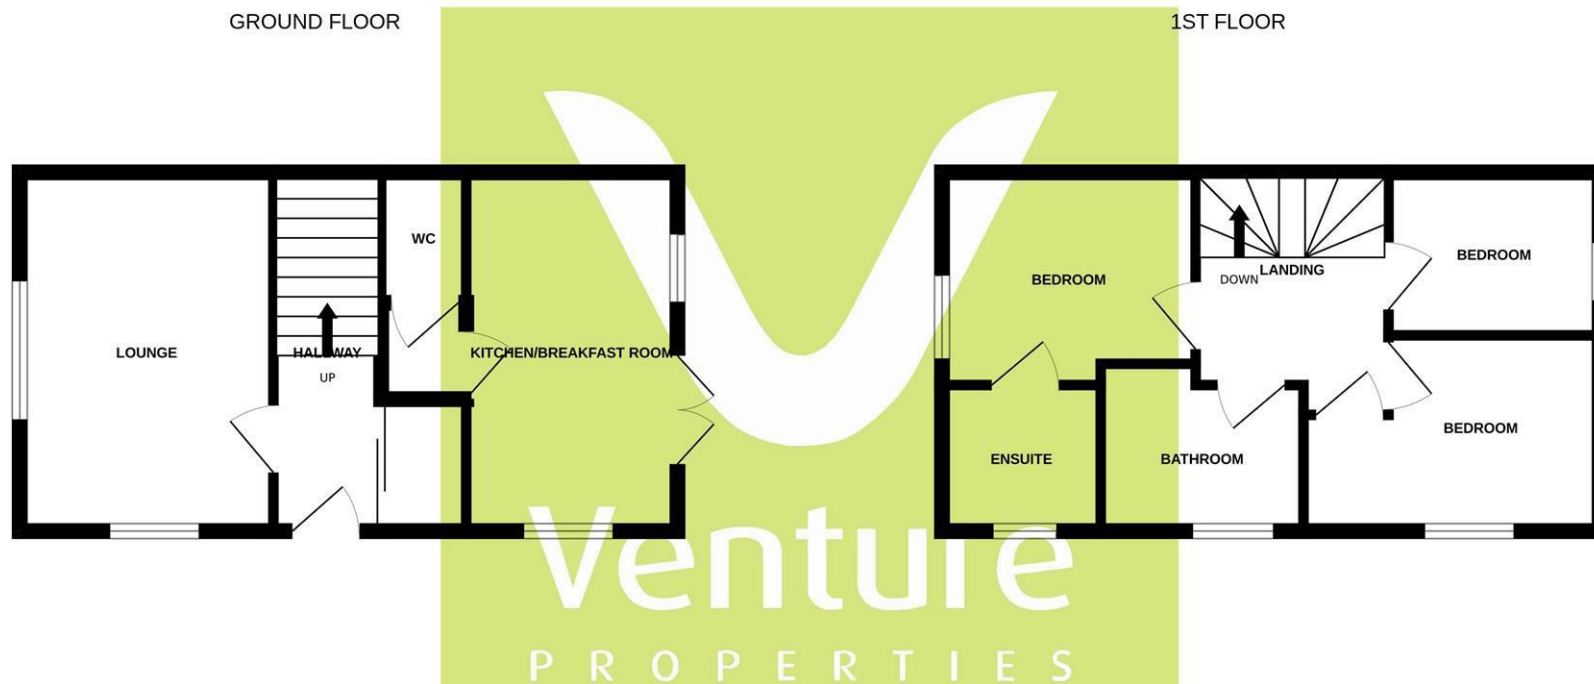

01325 363858

Whilst every attempt has been made to ensure the accuracy of the floorplan contained here, measurements of doors, windows, rooms and any other items are approximate and no responsibility is taken for any error, omission or mis-statement. This plan is for illustrative purposes only and should be used as such by any prospective purchaser. The services, systems and appliances shown have not been tested and no guarantee as to their operability or efficiency can be given.

Made with Metropix ©2026

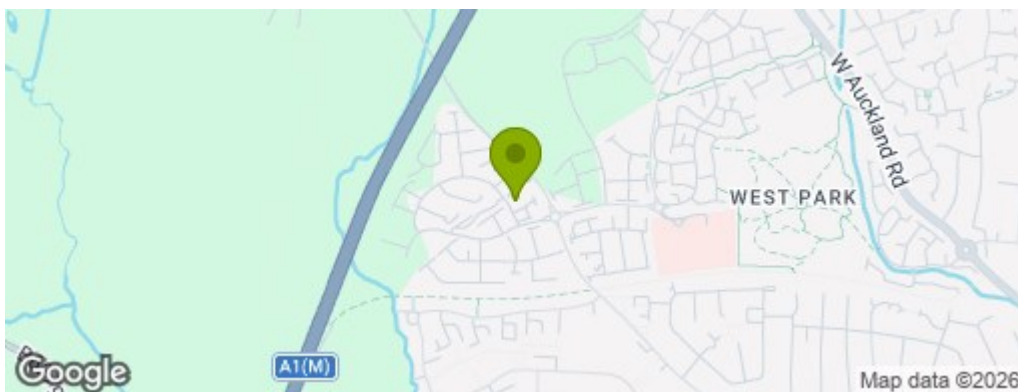

Property Information

01325 363858

45 Duke Street, Darlington, County Durham, DL3 7SD
sales@venturepropertiesuk.com