



524 Woodborough Road, Nottingham – NG3 5HB

Guide Price £190,000 – £200,000

DavidJames
the estate agent



524 Woodborough Road

Nottingham

GUIDE PRICE £190,000 - £200,000 NO CHAIN!

Spacious 3-bed end terrace with excellent transport links featuring bay-fronted lounge, separate dining room, modern kitchen and rear yard with outside store.

Council Tax band: A


Tenure: Freehold


EPC Energy Efficiency Rating: E

EPC Environmental Impact Rating: E

- End terrace house offered with no chain
- Popular location with Mapperley's amenities, supermarkets and city bus links within walking distance
- Perfect purchase for first time buyers, investors and those seeking flexible living
- Welcoming entrance hallway leading to bright and spacious accommodation throughout
- Light filled dual aspect lounge with exposed floorboards and attractive bay window
- Separate dining room with feature fireplace and useful understairs storage cupboard
- Modern fitted kitchen with integrated cooking appliances and useful pantry
- Three generous double bedrooms (including main bedroom with charming fireplace)
- Ground floor bathroom with white suite, vanity storage and electric shower over bath
- Low-maintenance rear garden with paving and useful outside store



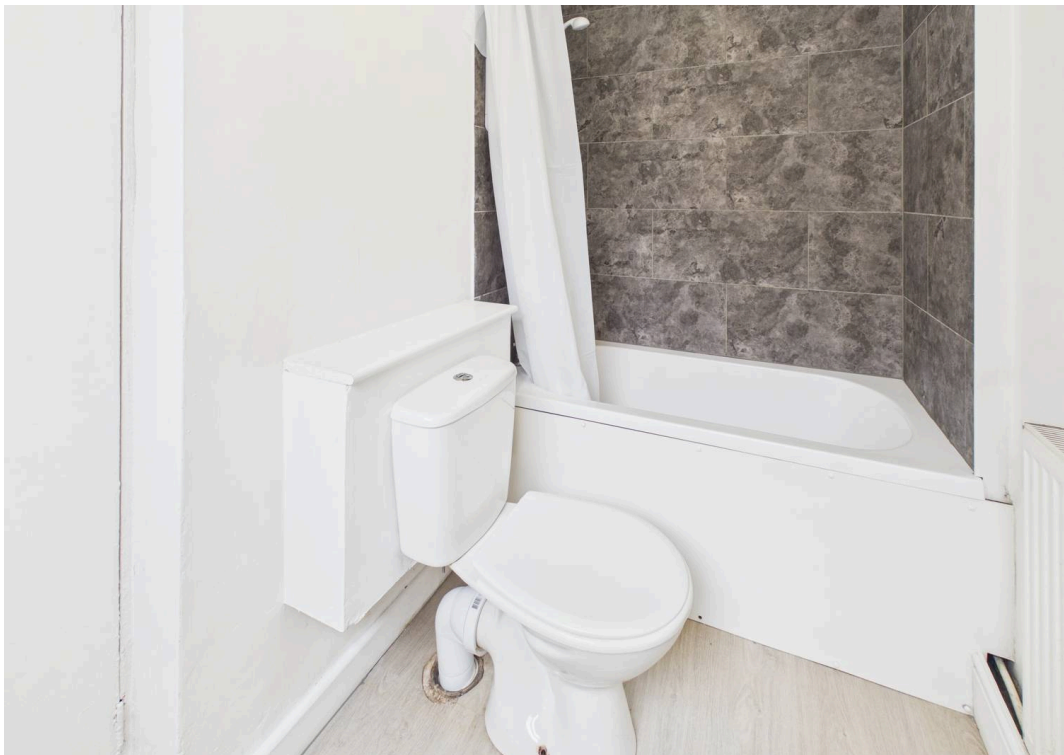

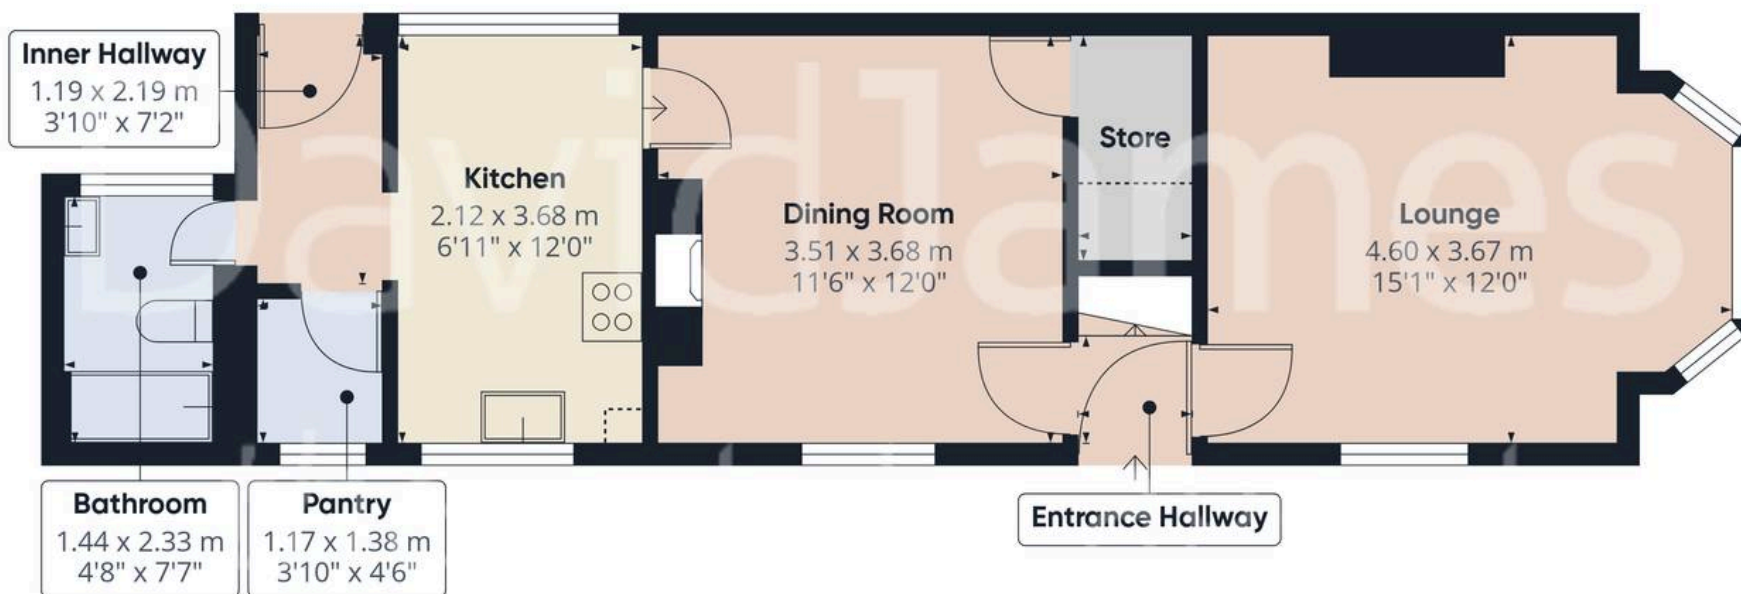

Floor 0

Approximate total area⁽¹⁾


85.5 m²

922 ft²

Reduced headroom

0.7 m²

8 ft²

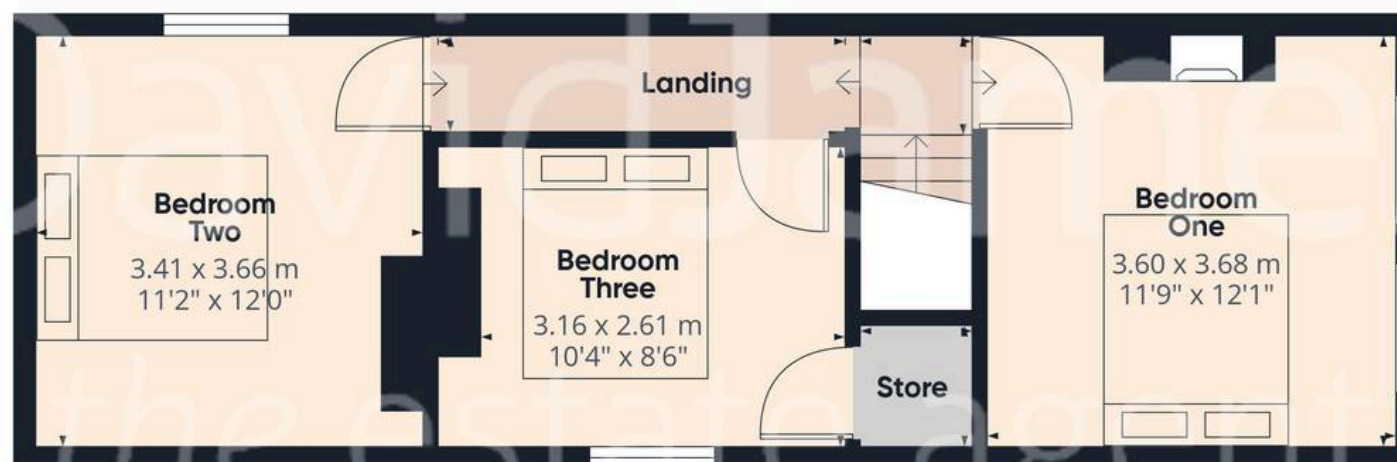

Floor 1

(1) Excluding balconies and terraces

Reduced headroom

Below 1.5 m/5 ft

Calculations reference the RICS IPMS 3C standard. Measurements are approximate and not to scale. This floor plan is intended for illustration only.

GIRAFFE360





David James Estate Agents

David James Estate Agents, 45B Plains Road – NG3 5JU

0115 962 4213 • mapperley@david-james.com • www.david-james.com

These particulars are produced in good faith and are set out as a general guide only. Measurements are approximate and floor plans are for illustrative purposes only. Services have not been tested. We have established professional relationships with third-party suppliers for the provision of services to Clients, details of which can be found on the property listing page on our website.