



40 Dunstan Street, Netherfield – NG4 2PB

Guide Price **£130,000**

DavidJames
the estate agent



40 Dunstan Street

Netherfield, Nottingham


Guide Price £130,000 – £140,000. NO CHAIN! Well-presented 2 bed mid-terrace house close to Netherfield's amenities and transport links!
Council Tax band: A

Tenure: Freehold

EPC Energy Efficiency Rating: C

EPC Environmental Impact Rating: D

- Mid-terraced house
- Offered to the market with no upward chain
- No-through-road location
- Conveniently positioned for access to Netherfield's nearby amenities and transport links
- Ideally suited to first-time buyers and investors
- Bright and welcoming lounge with a feature decorative fireplace
- Spacious dining kitchen with integrated cooking appliances and a separate utility
- Two first floor bedrooms (including a generous front-facing main double bedroom)
- Well-appointed bathroom with a white three-piece suite and over-bath shower
- South-easterly facing lawned rear garden with initial patio seating space

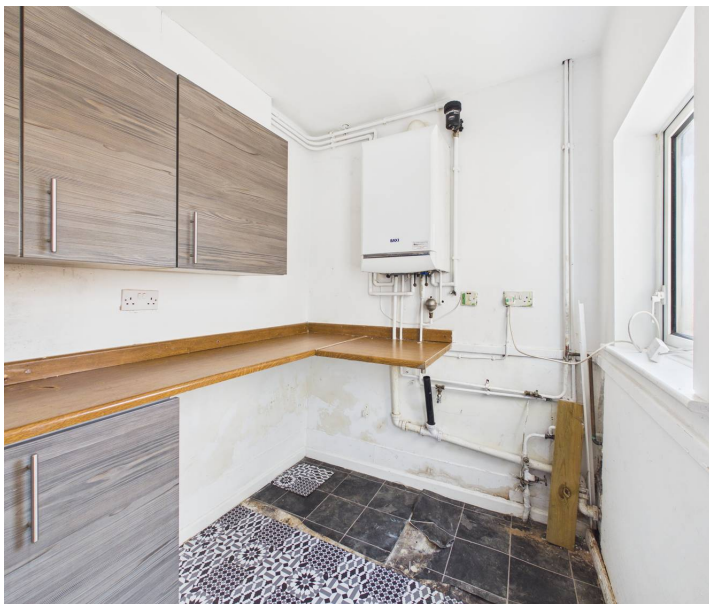








Floor 0

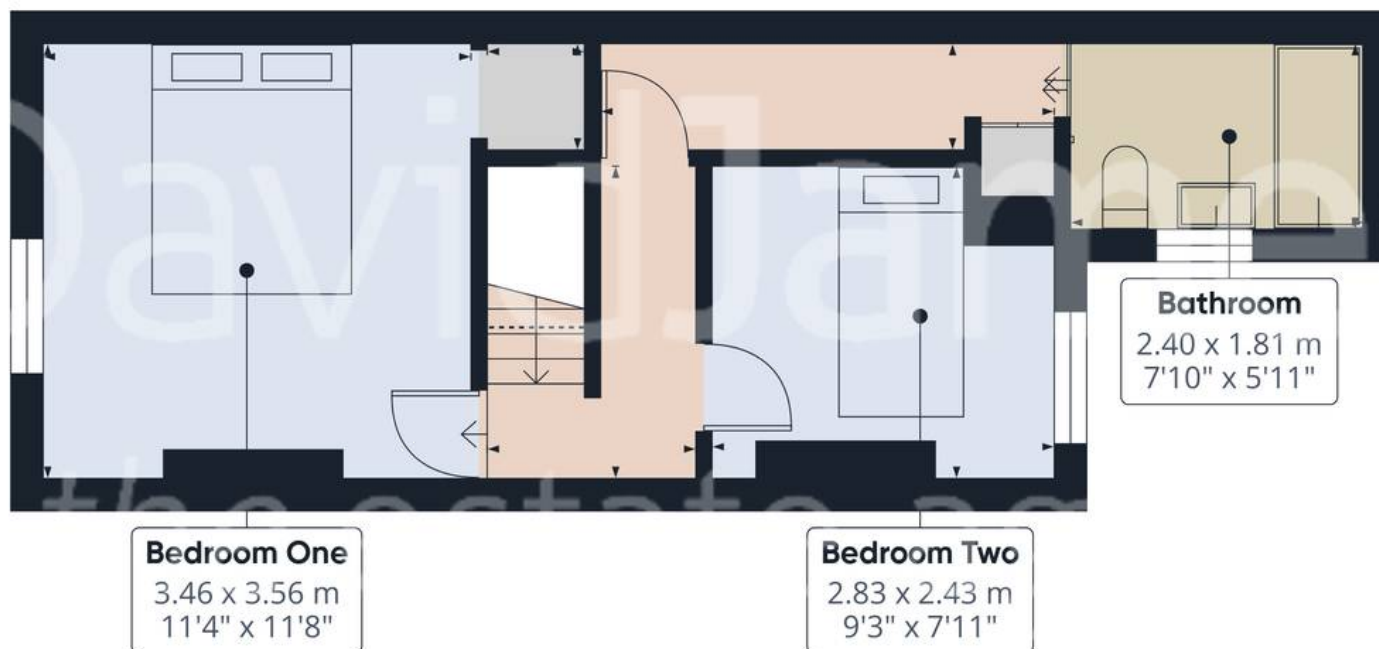

Floor 1



Approximate total area⁽¹⁾

62 m²

666 ft²

Reduced headroom

0.5 m²

6 ft²


(1) Excluding balconies and terraces

Reduced headroom

Below 1.5 m/5 ft

Calculations reference the RICS IPMS 3C standard. Measurements are approximate and not to scale. This floor plan is intended for illustration only.

GIRAFFE360

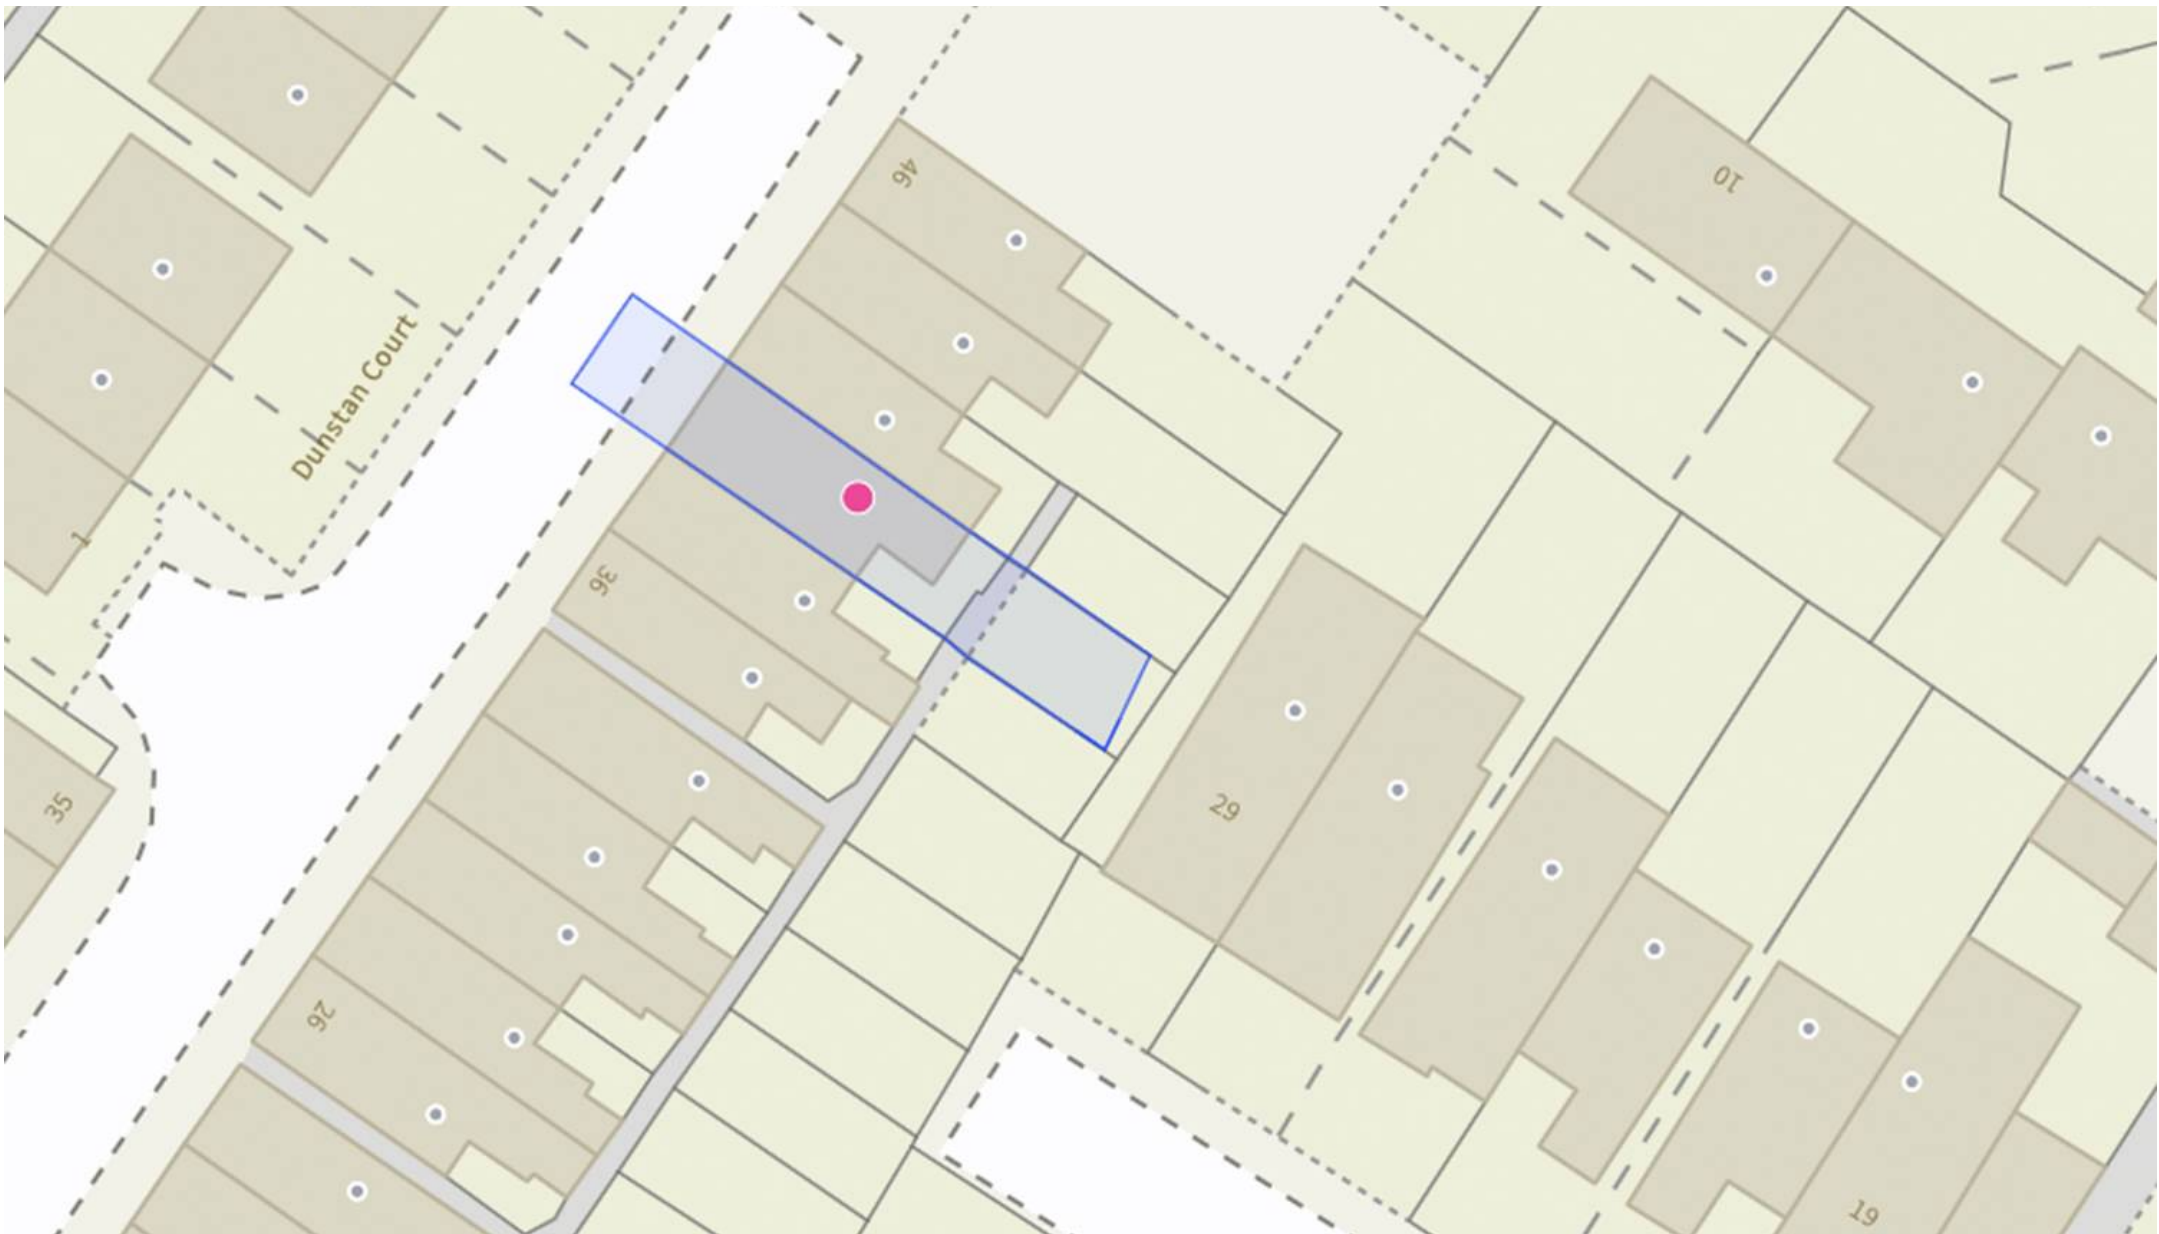

David James Estate Agents

376 Carlton Hill, Carlton - NG4 1JA

0115 987 8957 • carlton@david-james.com • www.david-james.com

These particulars are produced in good faith and are set out as a general guide only. Measurements are approximate and floor plans are for illustrative purposes only. Services have not been tested. We have established professional relationships with third-party suppliers for the provision of services to Clients, details of which can be found on the property listing page on our website.