

1 Nova Court Newmans Lane Loughton

Council Tax band: C

Tenure: Leasehold

- One bedroom ground floor apartment
- Allocated carport parking
- Open plan living
- Close to Loughton & Debden stations
- Close to Loughton High Road



Hallway


Open Plan Kitchen / Living Area


18' 7" x 10' 2" (5.67m x 3.10m)


Bedroom

14' 10" x 10' 2" (4.51m x 3.10m)

Bathroom

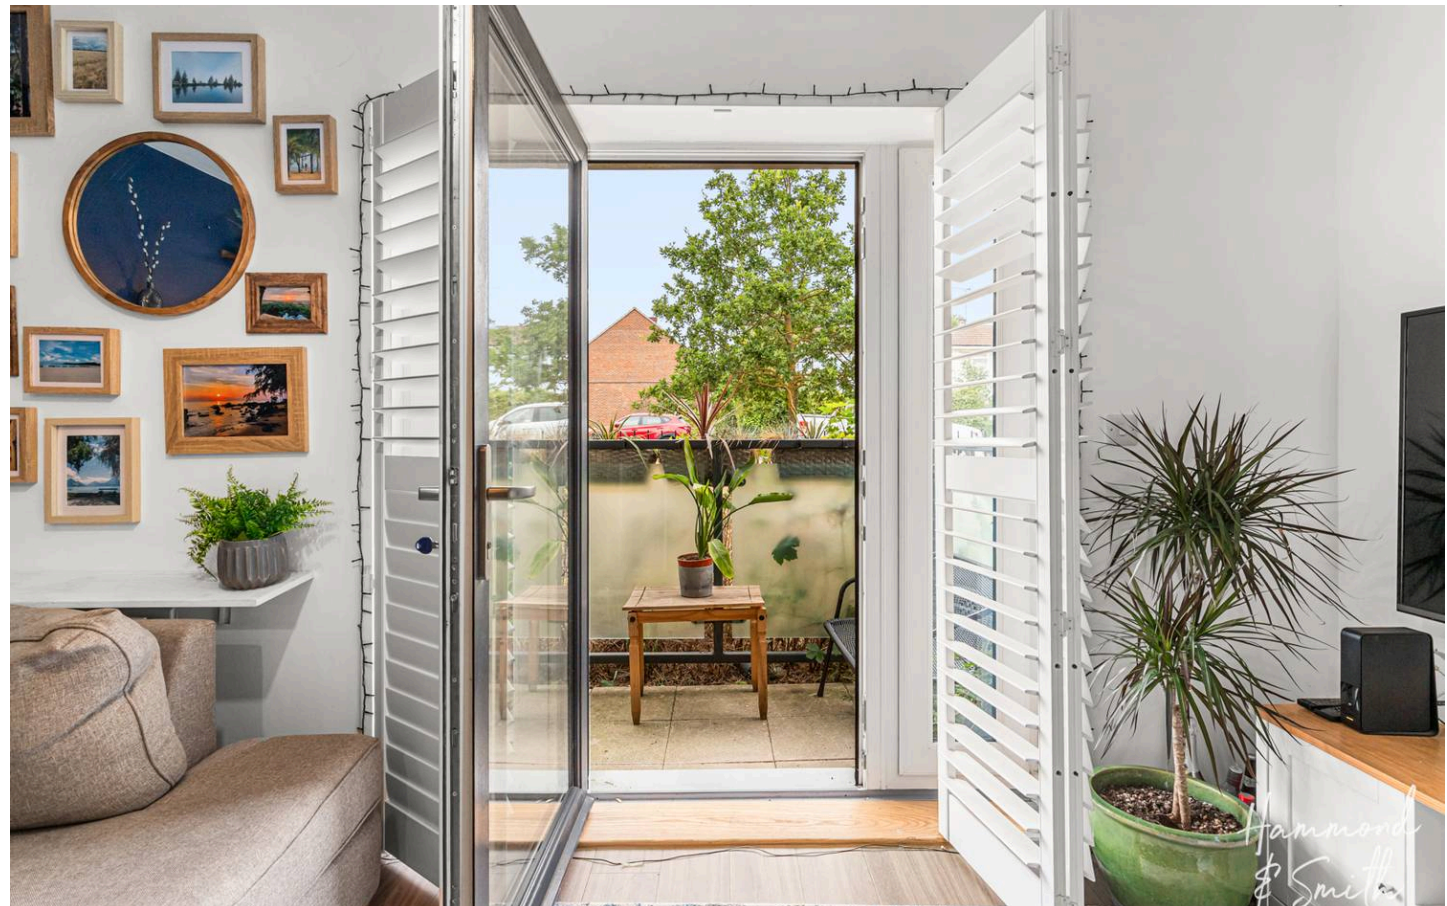

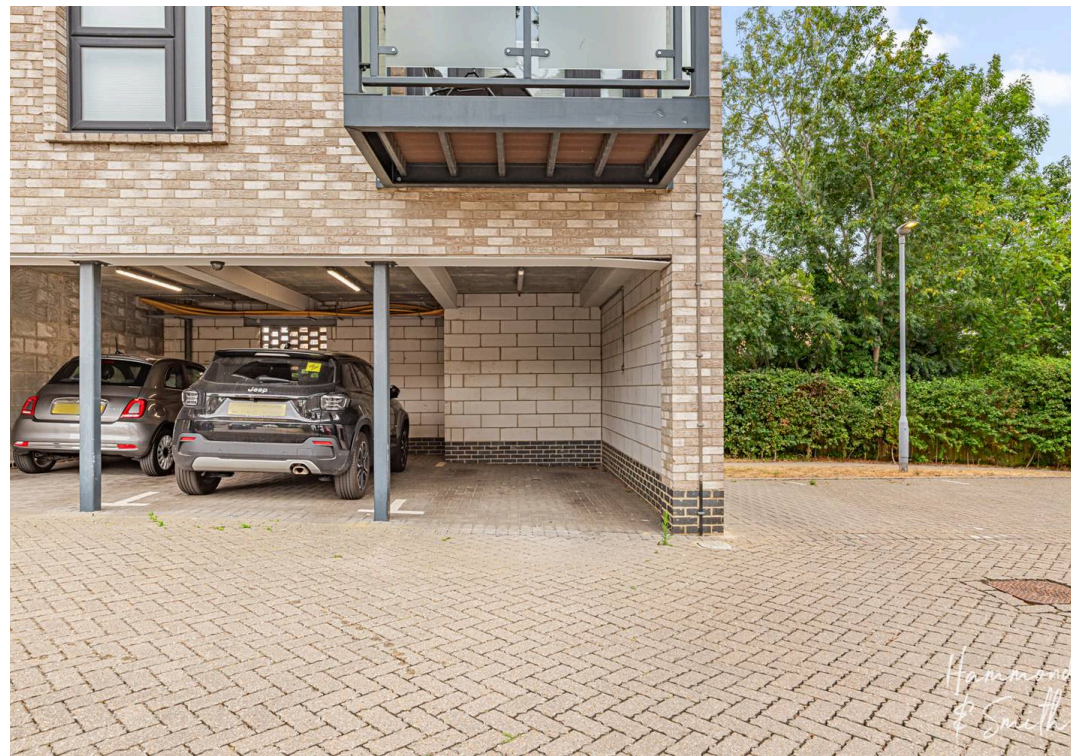

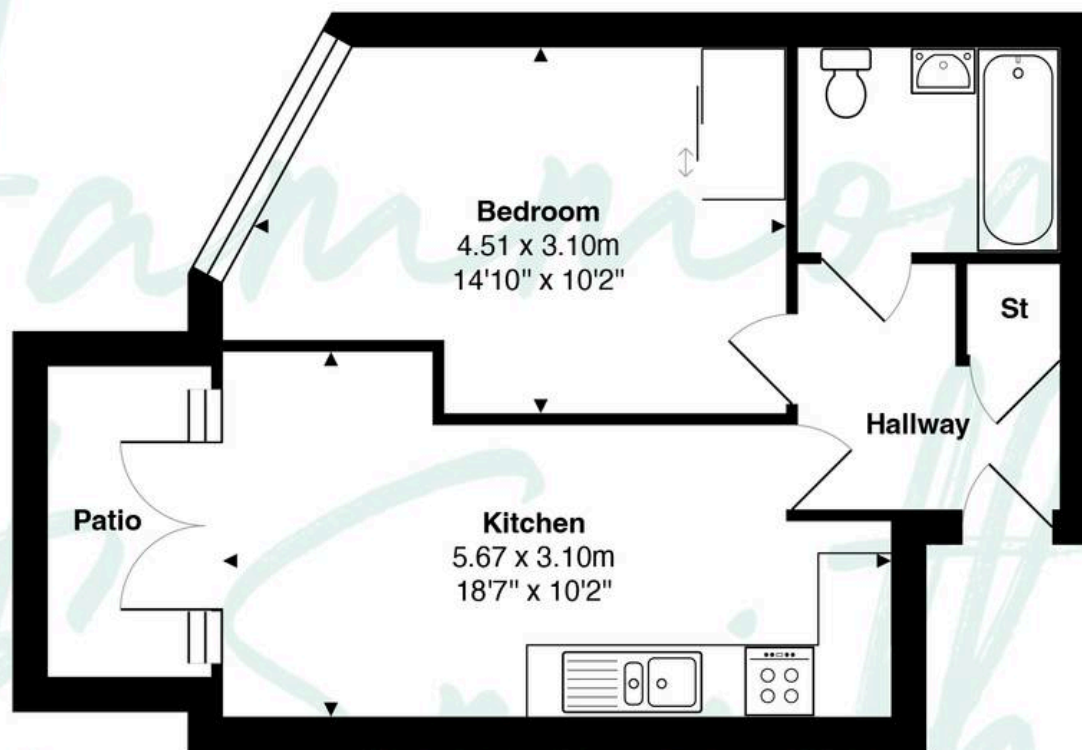

Total Area: approx. 40.6 m² ... 437 ft²

THE FLOORPLAN IS FOR ILLUSTRATIVE PURPOSES ONLY AND IS NOT TO SCALE.

Measurements and features are approximate and may differ from the actual property. Verify all details independently; no liability is accepted for errors or omissions.

Property marketing provided by www.fotomarketing.co.uk